


ROUTE NO.	SECTION	COUNTY	TOTAL SHEETS	SHEET NO.
C.H. 11	01-00081-00-BR	MACOUPIN	22	21
FED. ROAD DIST. NO. 7		ILLINOIS FED. AID PROJECT		

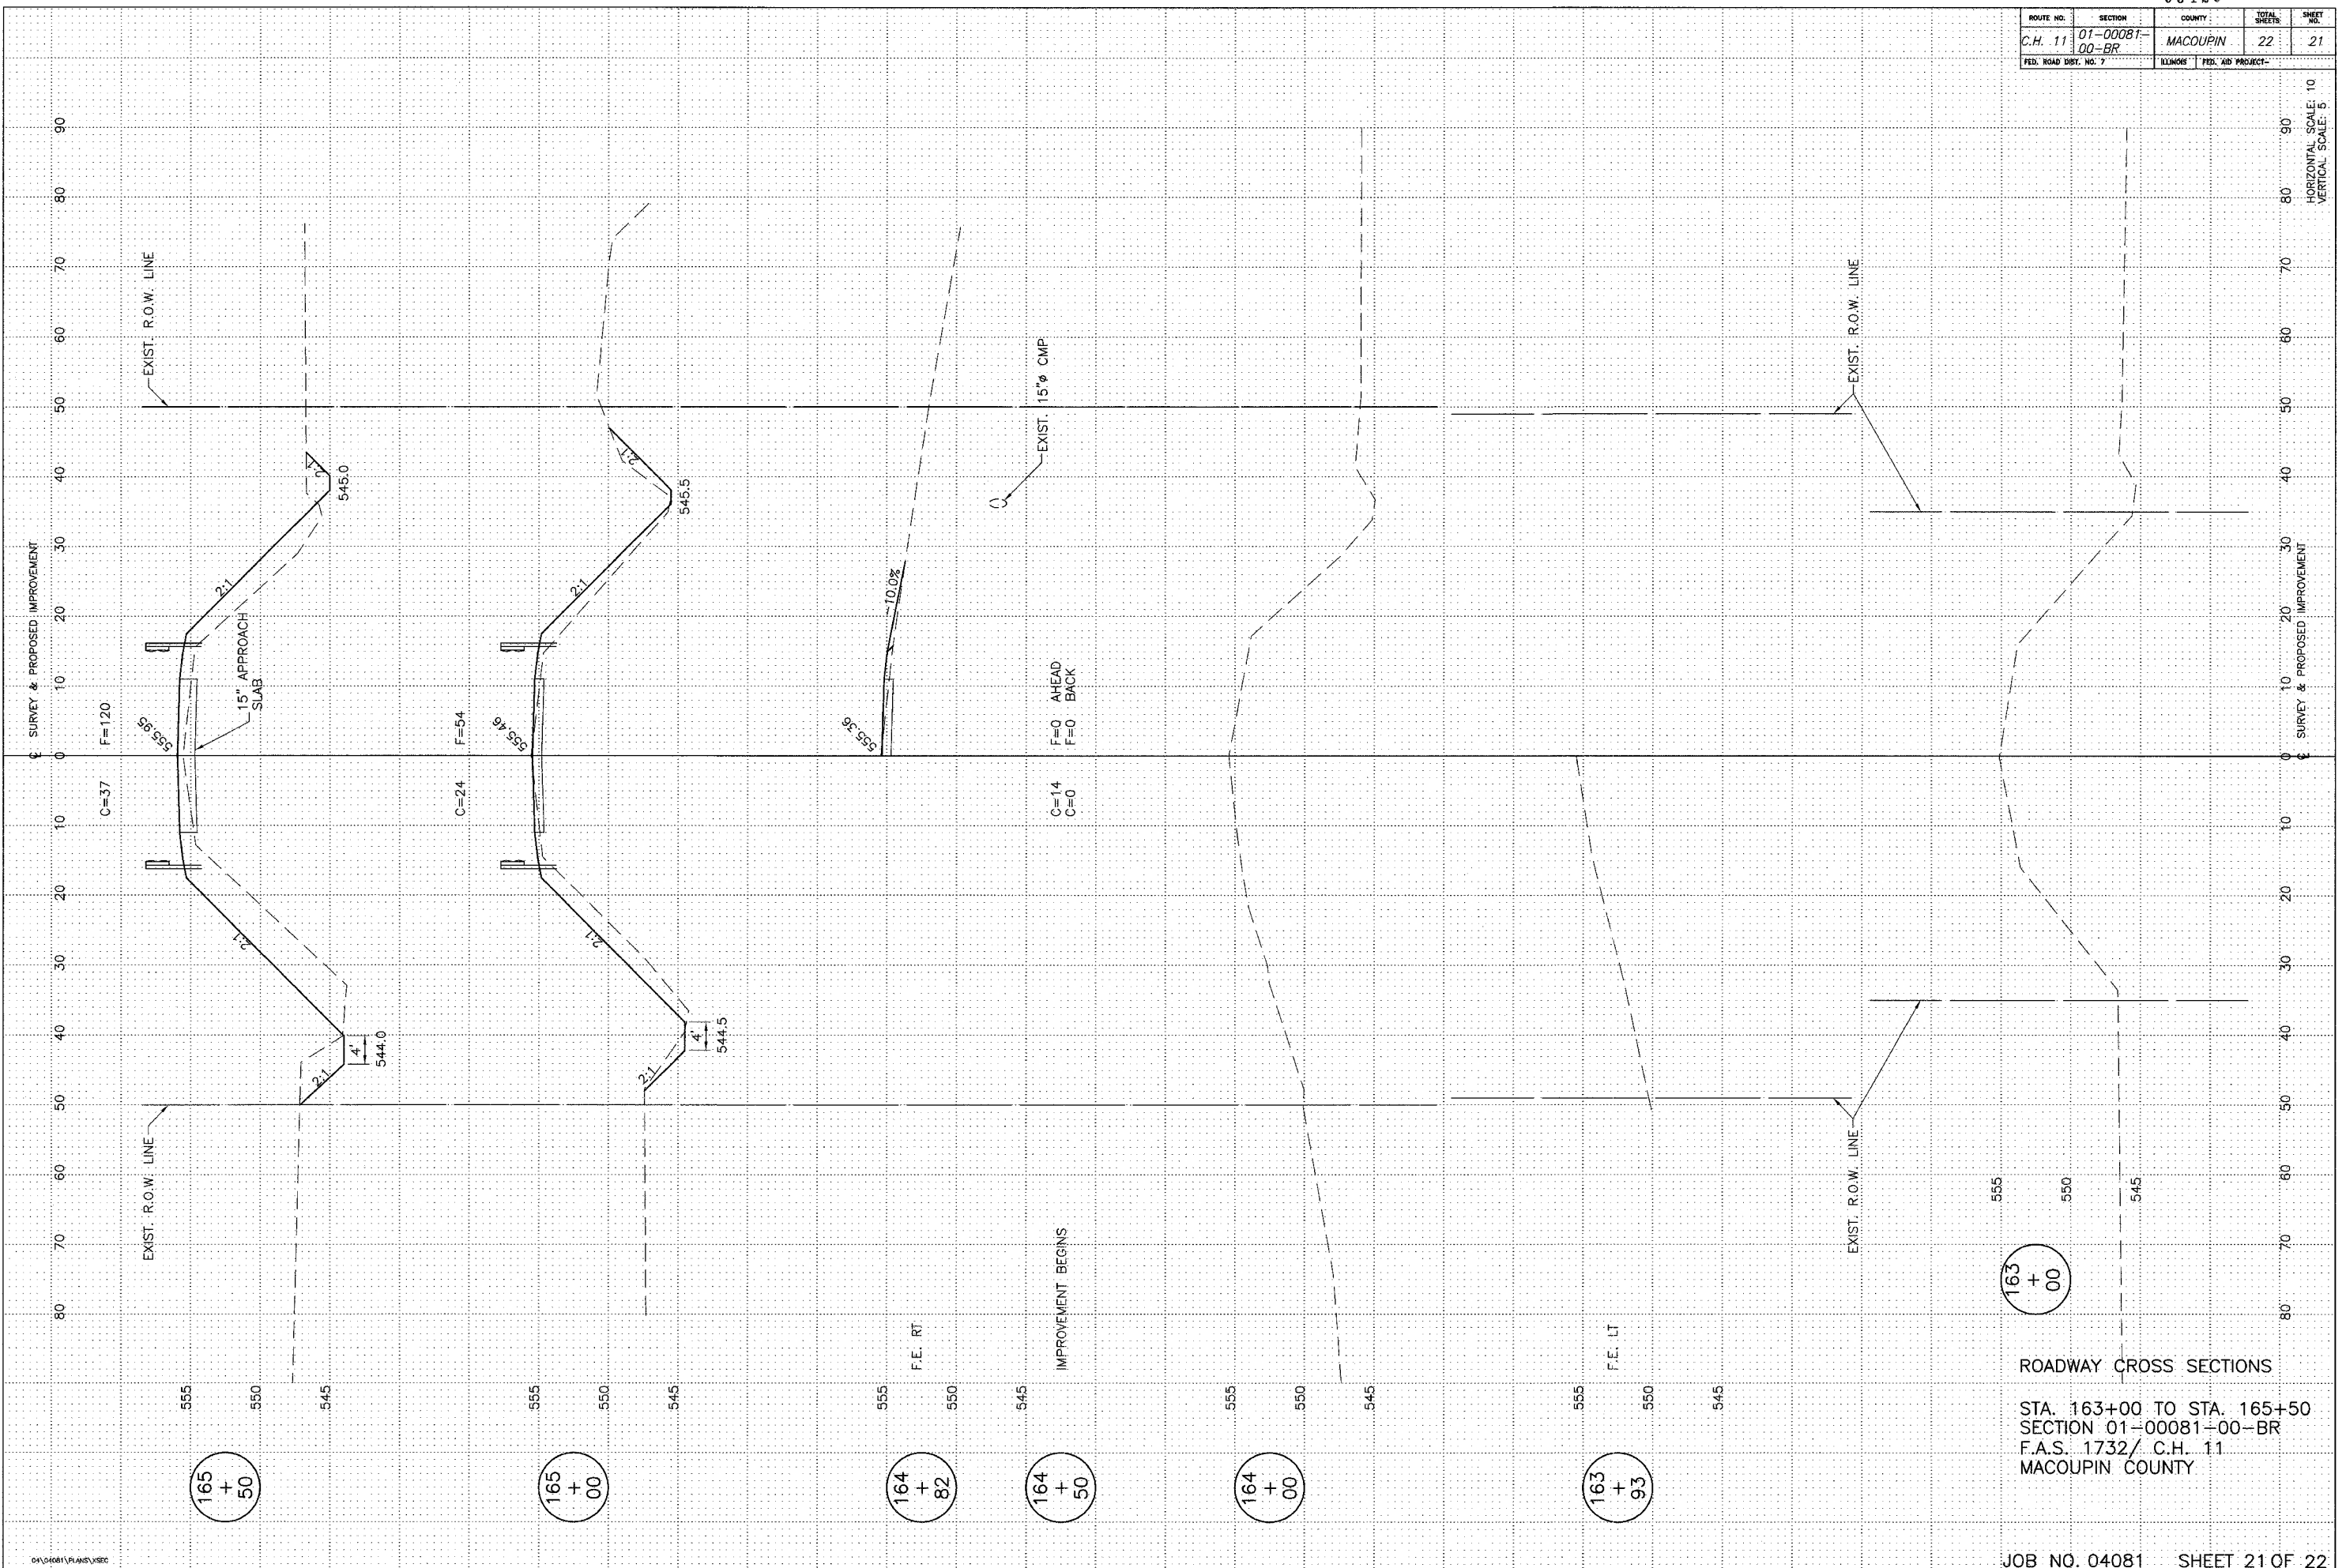

ROADWAY CROSS SECTIONS
 STA. 163+00 TO STA. 165+50
 SECTION 01-00081-00-BR
 F.A.S. 1732/ C.H. 11
 MACOUPIN COUNTY