



F.A.S. RTE.	SECTION	COUNTY	TOTAL SHEETS	SHEET NO.
2796	(L,K)B	EFFINGHAM	35	4
STA.		TO STA.		
FED. ROAD DIST. NO.		ILLINOIS FED. AID PROJECT		

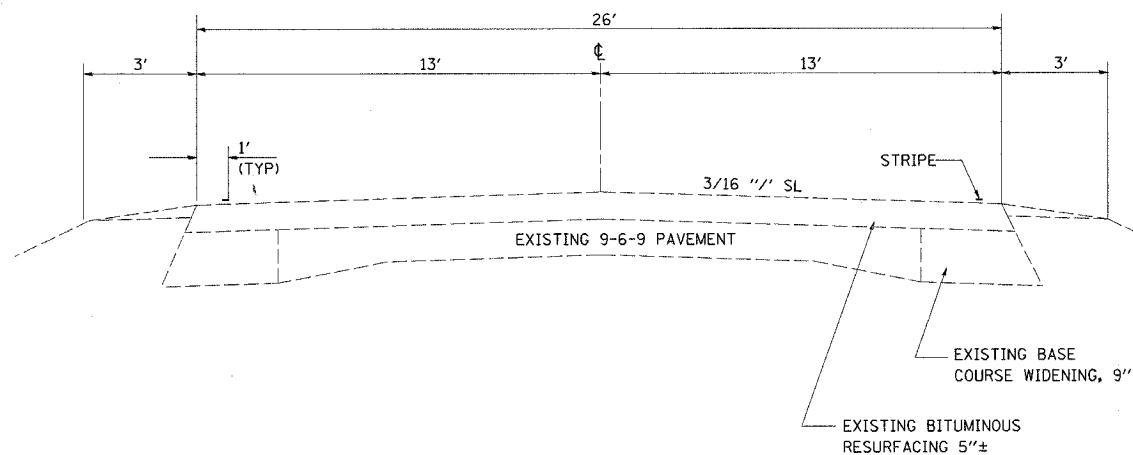

EXISTING SECTION

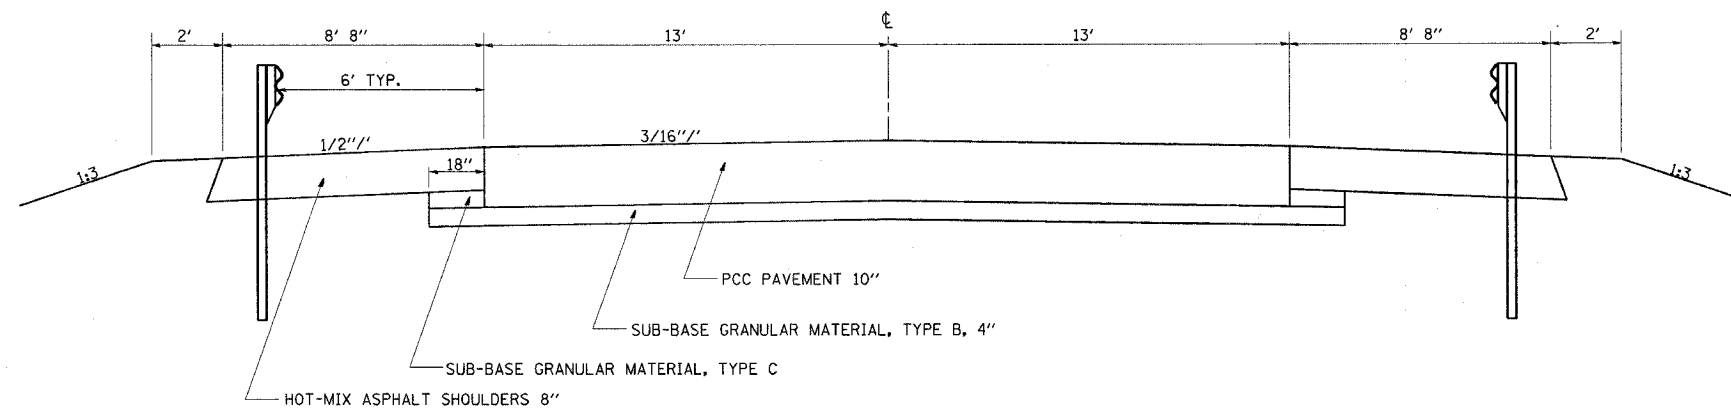

PROPOSED SECTION

STA. 1222+06 TO STA. 1222+80

PLOT DATE = 10/27/2005
 FILE NAME = c:\p205\94942\10272005.dgn
 PLOT SCALE = 20.0000 / IN.
 USER NAME = schafnerjr

REVISIONS	
NAME	DATE

ILLINOIS DEPARTMENT OF TRANSPORTATION

TYPICAL SECTIONS

SCALE: VERT. DATE: HORIZ. DRAWN BY: CHECKED BY: