



| F.A.S. RTE. | SECTION | COUNTY | TOTAL SHEETS | SHEET NO. |
|---------------------|---------|---------------------------|--------------|-----------|
| 2796 | (L,K)B | EFFINGHAM | 35 | 5 |
| STA. | | TO STA. | | |
| FED. ROAD DIST. NO. | | ILLINOIS FED. AID PROJECT | | |

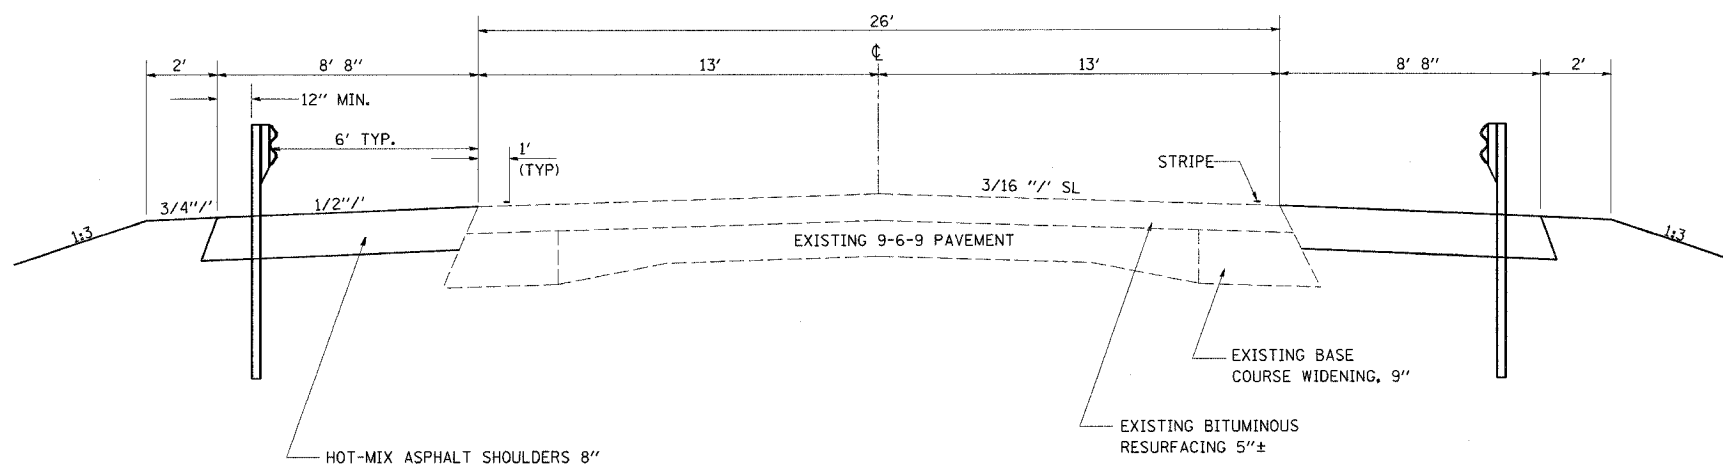

PROPOSED SECTION

STA. 1221+45 TO STA. 1222+06
 STA. 1222+80 TO STA. 1223+81

(SEE GUARDRAIL SCHEDULE FOR ACTUAL GUARDRAIL STATIONS)

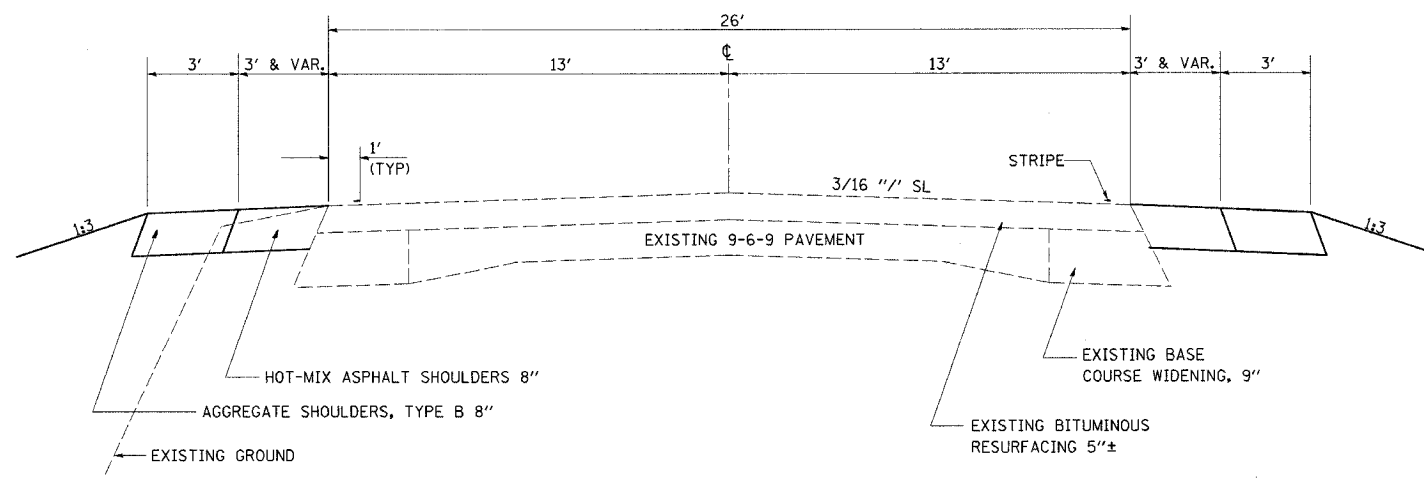

PROPOSED SECTION

STA. 1219+00 TO STA. 1219+88
 STA. 1225+62 TO STA. 1226+00 (LT SIDE ONLY)

OMIT AGG. SHOULDER AND INCLUDE
 CONCRETE GUTTER:
 LT. STA. 1219+88 TO STA 1221+45
 LT. STA. 1223+81 TO STA 1225+62
 RT. STA. 1219+09 TO STA 1220+69

| REVISIONS | |
|-----------|------|
| NAME | DATE |
| | |
| | |
| | |
| | |
| | |
| | |
| | |
| | |
| | |
| | |

ILLINOIS DEPARTMENT OF TRANSPORTATION

TYPICAL SECTIONS

SCALE: VERT.
 HORIZ.
 DATE

DRAWN BY
 CHECKED BY

PLOT DATE = 10/27/2005
 FILE NAME = \\c:\p\94942\20\dl002\p.dgn
 PLOT SCALE = 20.0000 / IN.
 USER NAME = schaefer-j