


F.A.S. RTE.	SECTION	COUNTY	TOTAL SHEETS	SHEET NO.
279B	U.KB	Ettingham	25	14
STA. 1219+25.00		TO STA. 1219+25.00		
FED. ROAD DIST. NO. ILLINOIS		FED. AID PROJECT		

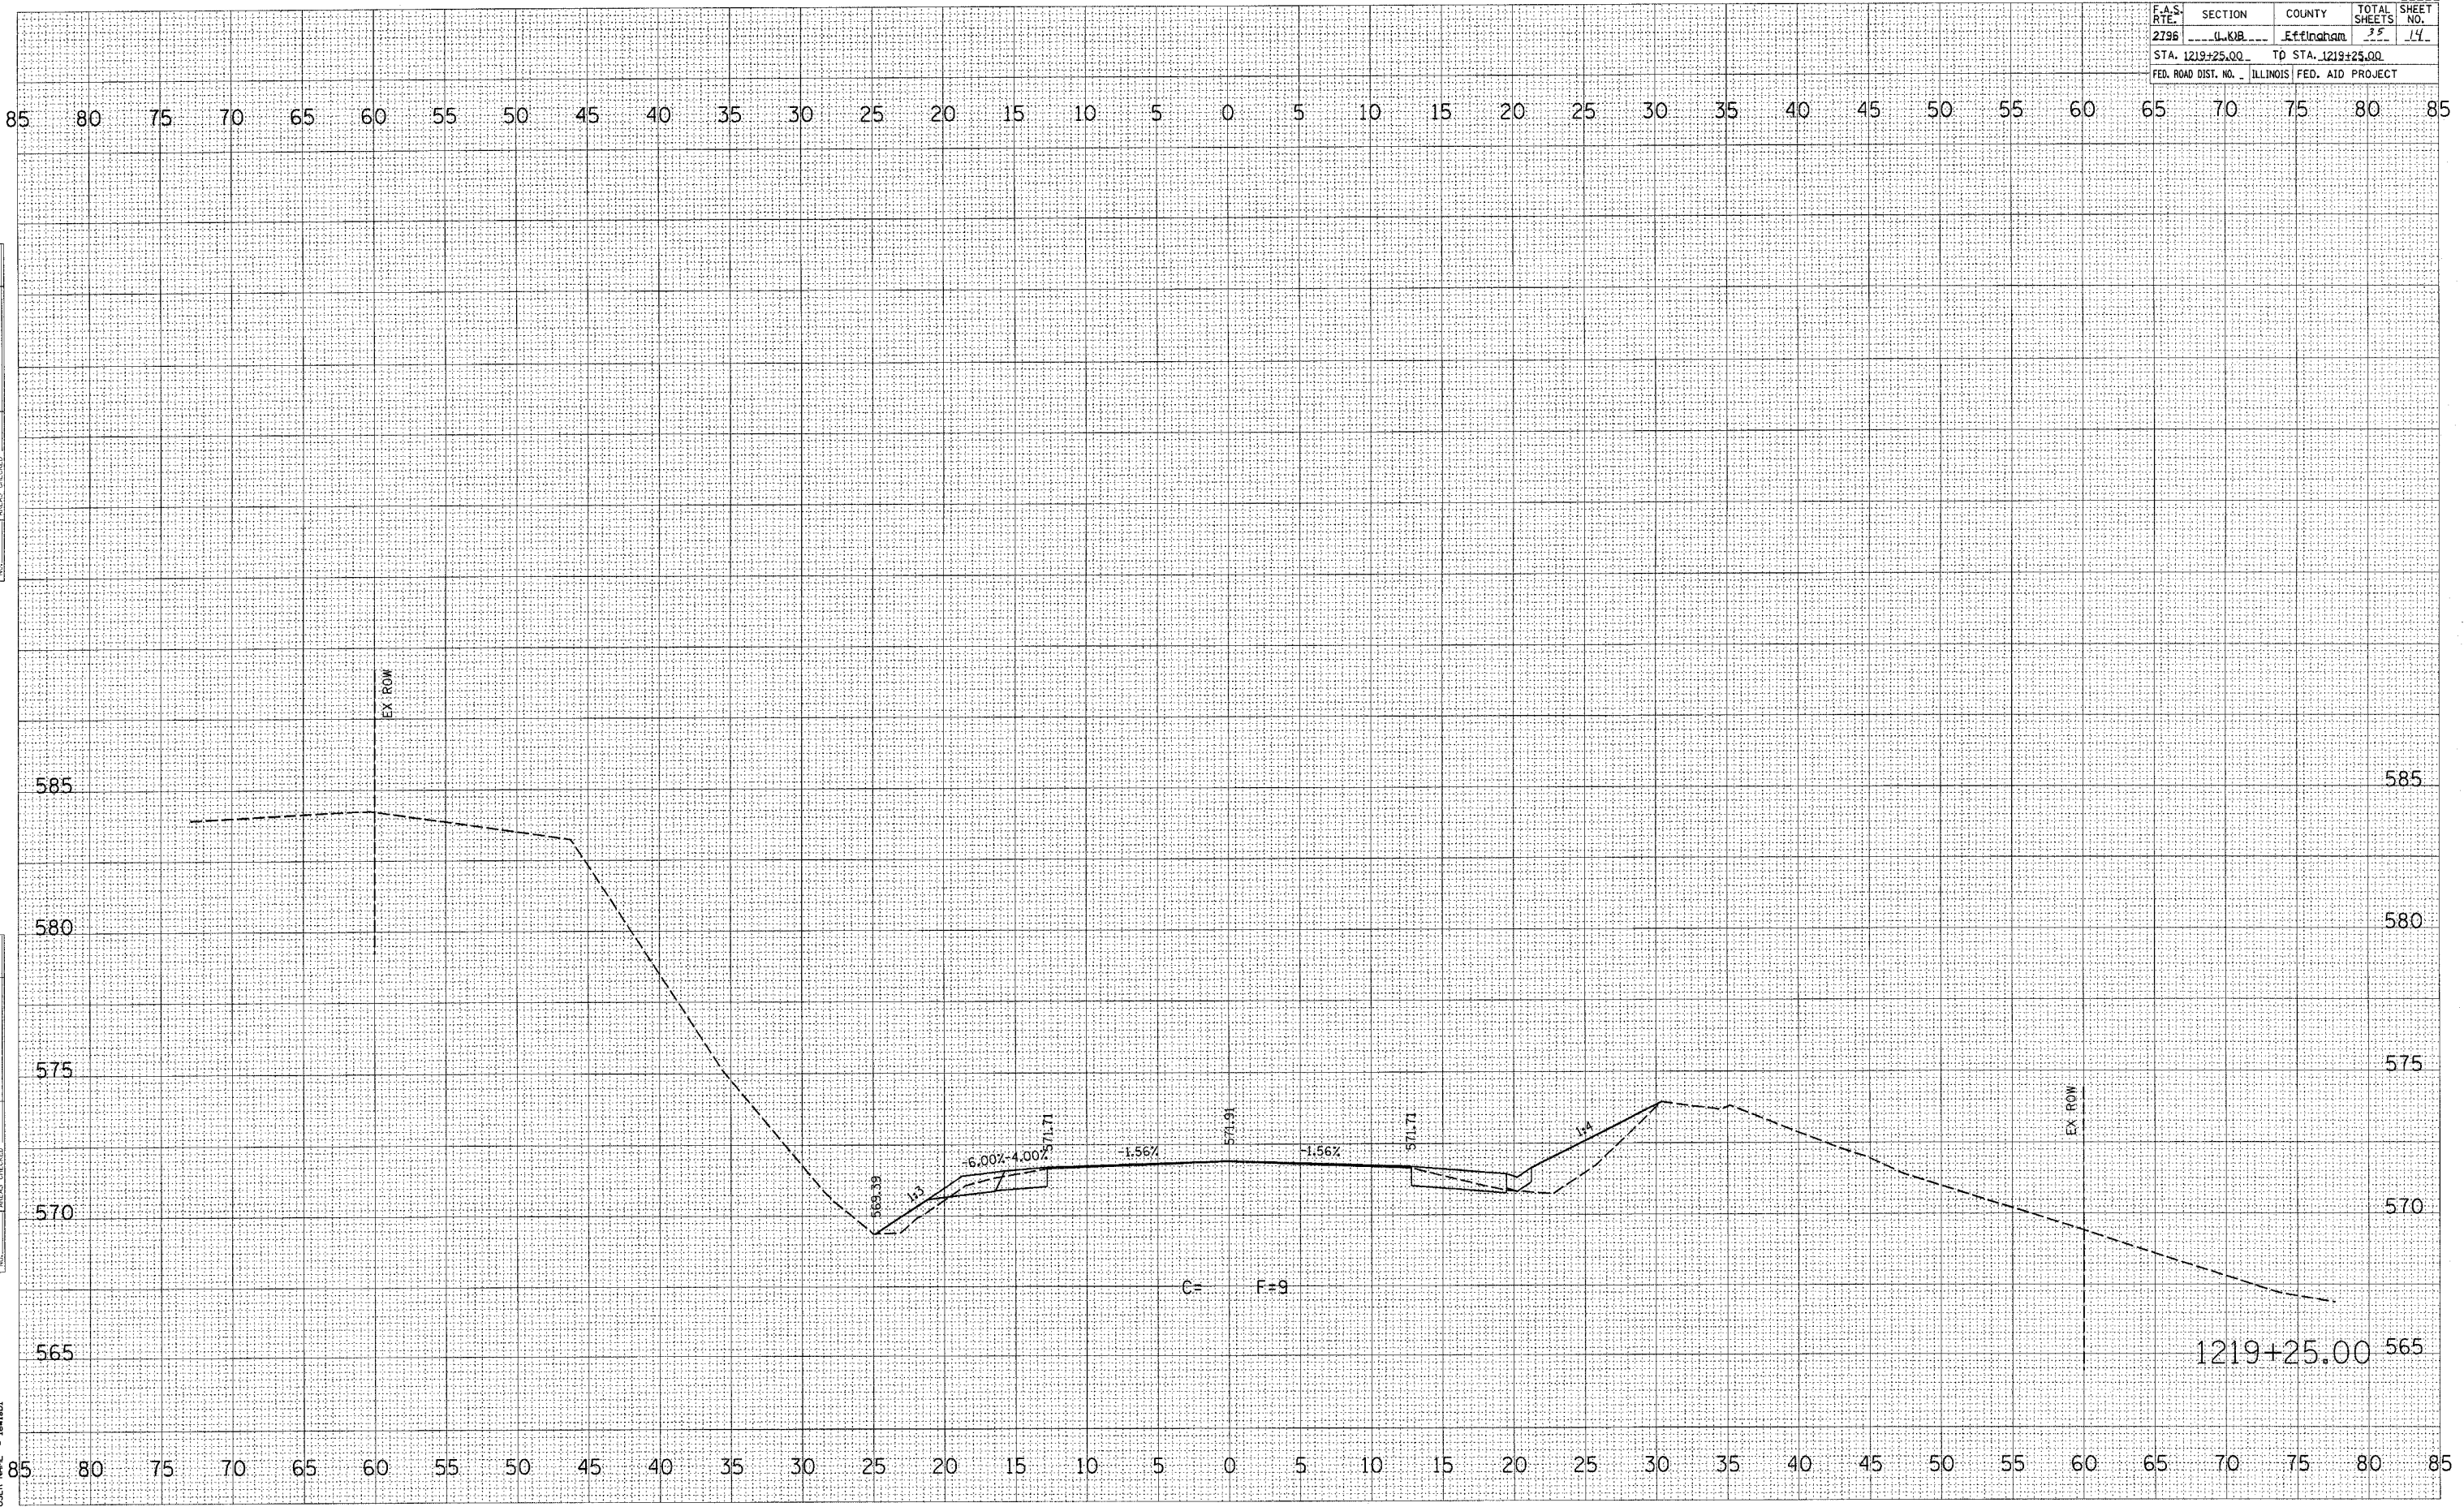

FINAL SURVEY	DATE
BY	
DATE	
BY	
DATE	
BY	
DATE	

ORIGINAL SURVEY	DATE
BY	
DATE	
BY	
DATE	
BY	
DATE	

PLOT DATE = 10/27/2006
 PLOT SCALE = 5/8" = 1' IN.
 USER NAME = [unreadable]