


F.A.S. RTE.	SECTION	COUNTY	TOTAL SHEETS	SHEET NO.
2796	U.K.B.	Effingham	25	17
STA. 1220+00.00		TO STA. 1220+00.00		
FED. ROAD DIST. NO. ILLINOIS FED. AID PROJECT				

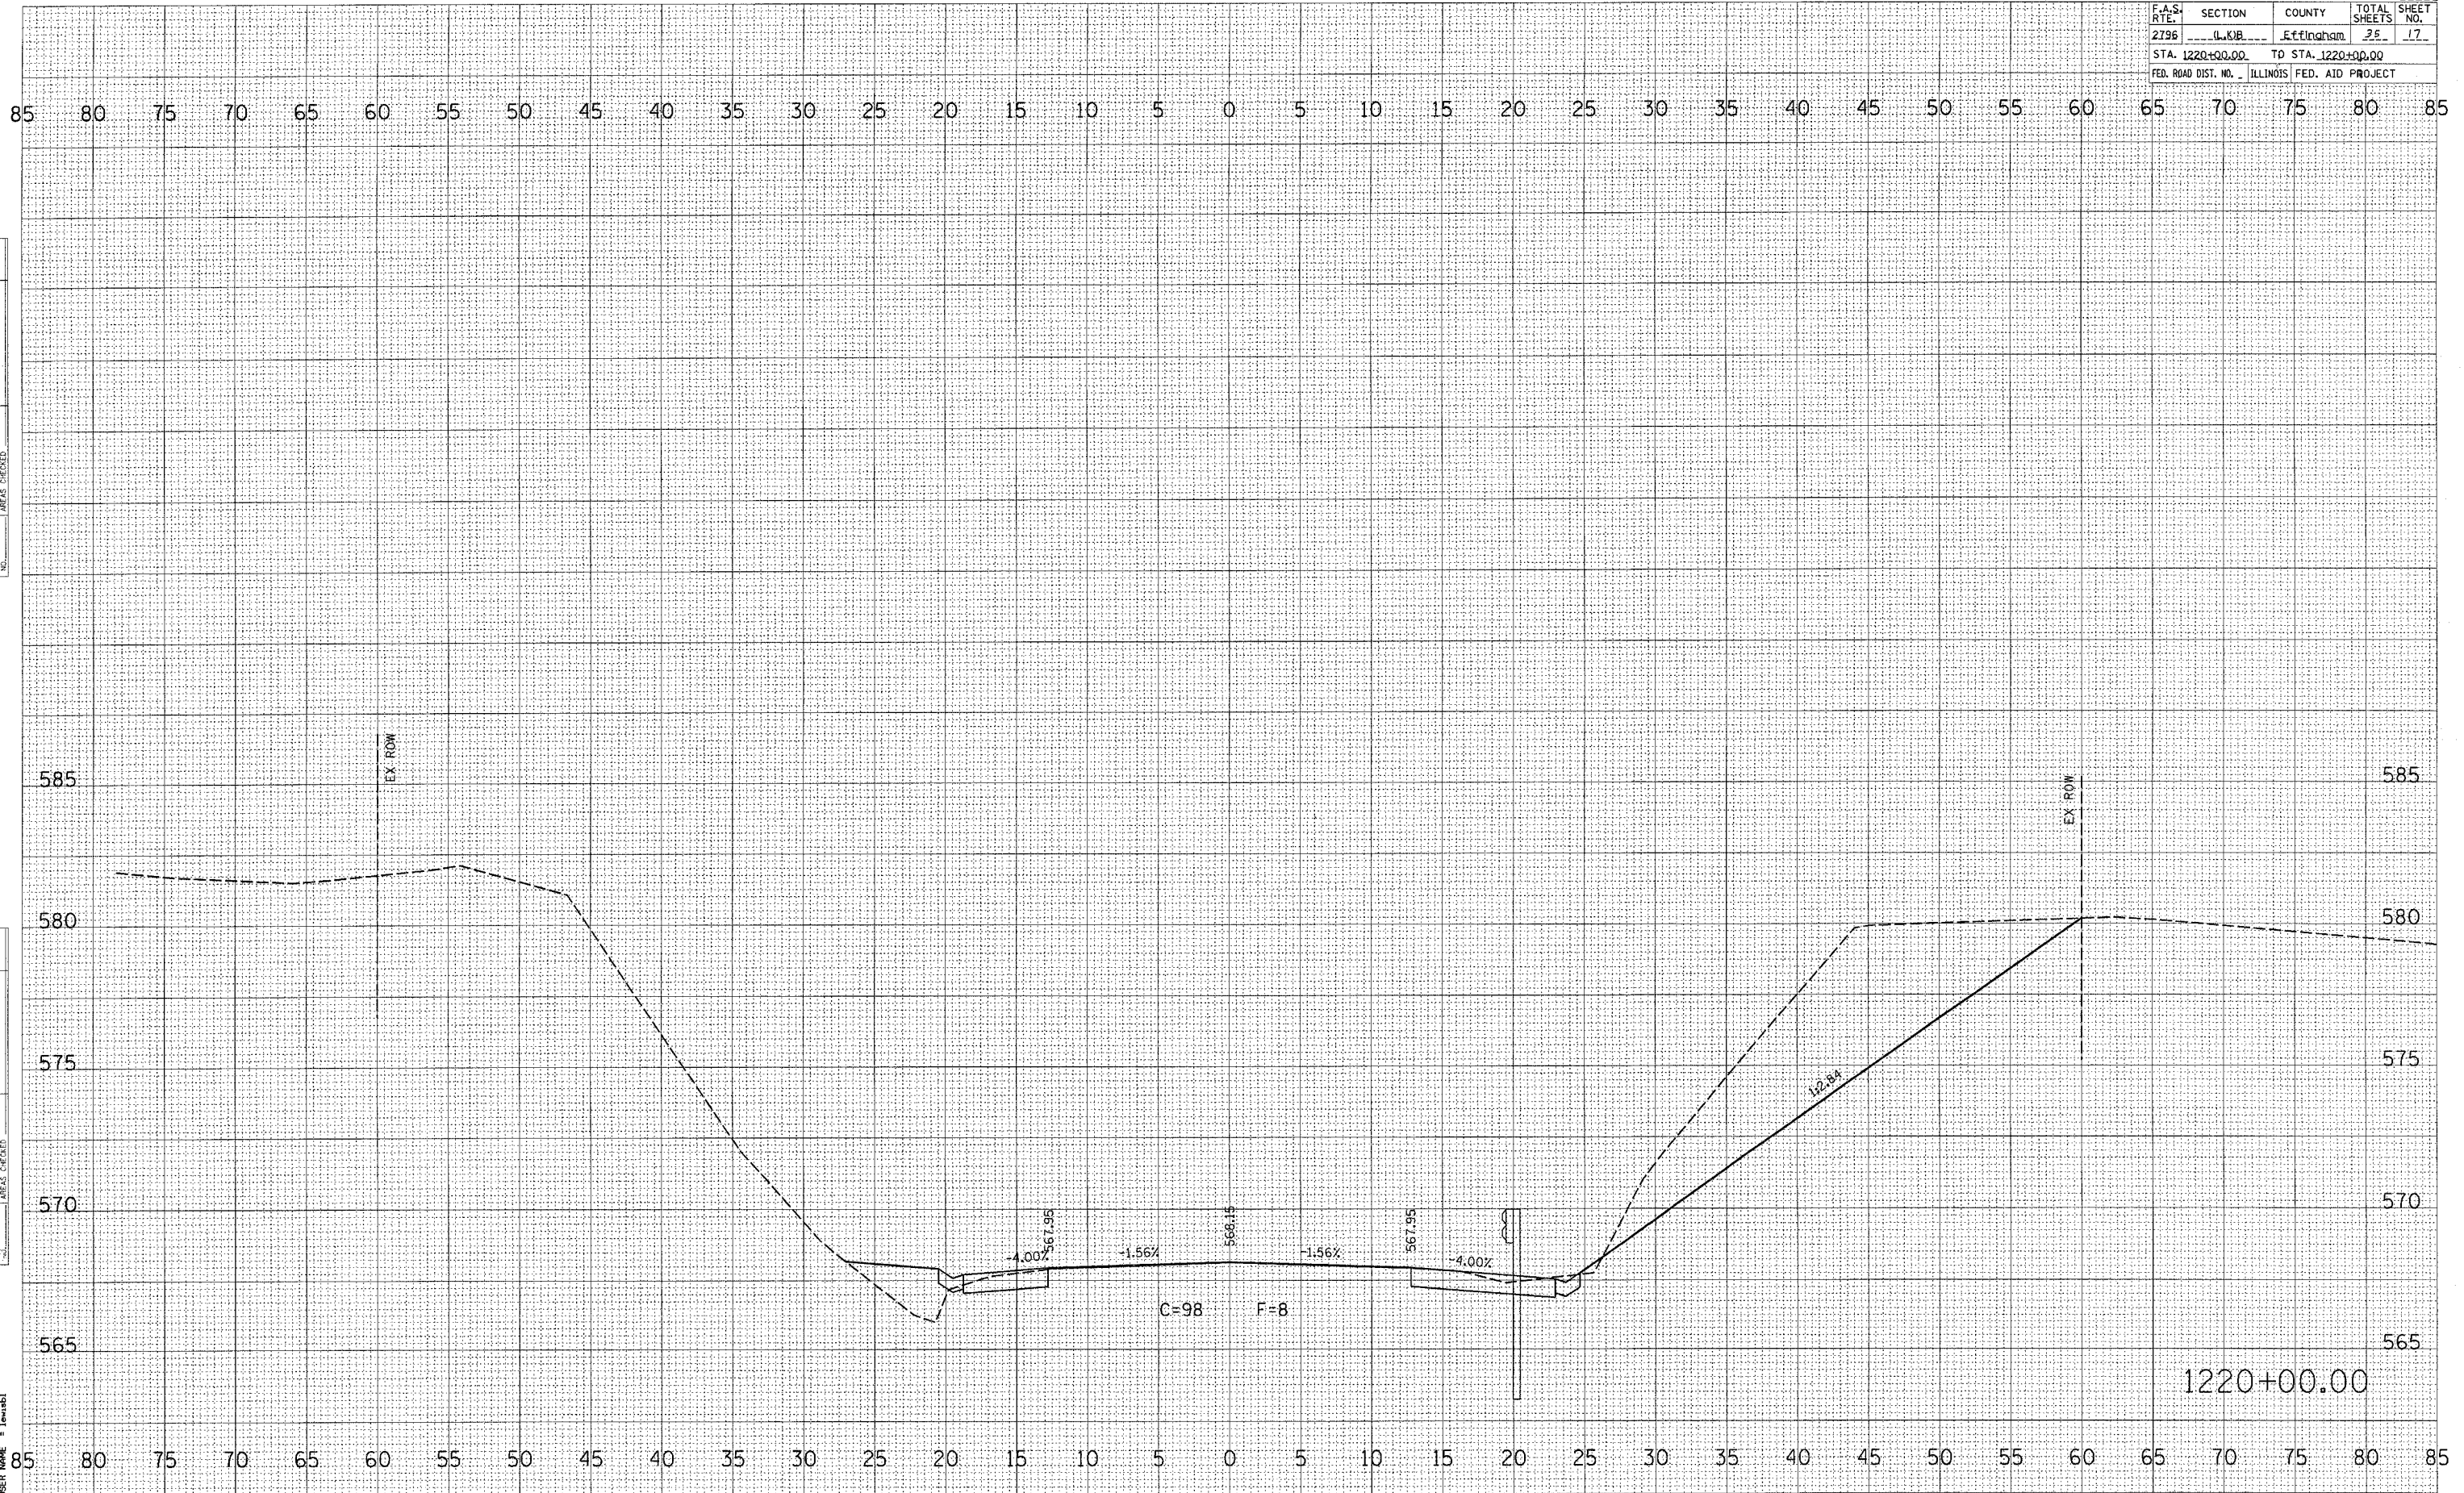

FINAL SURVEY
 SURVEYED _____
 DRAWN BY _____
 CHECKED BY _____
 DATE _____

ORIGINAL SURVEY
 SURVEYED _____
 DRAWN BY _____
 CHECKED BY _____
 DATE _____

PLOT DATE = 10/27/2006
 FILE NAME = c:\p0\p0\p0\94942\1220+00.dwg
 PLOT SCALE = 5.0000' / 1" IN.
 USER NAME = jmorabi

1220+00.00