


F.A.S. RTE.	SECTION	COUNTY	TOTAL SHEETS	SHEET NO.
2796	U.K.R.	Efingham	35	18
STA. 1220+25.00 TO STA. 1220+50.00				
FED. ROAD DIST. NO. ILLINOIS FED. AID PROJECT				

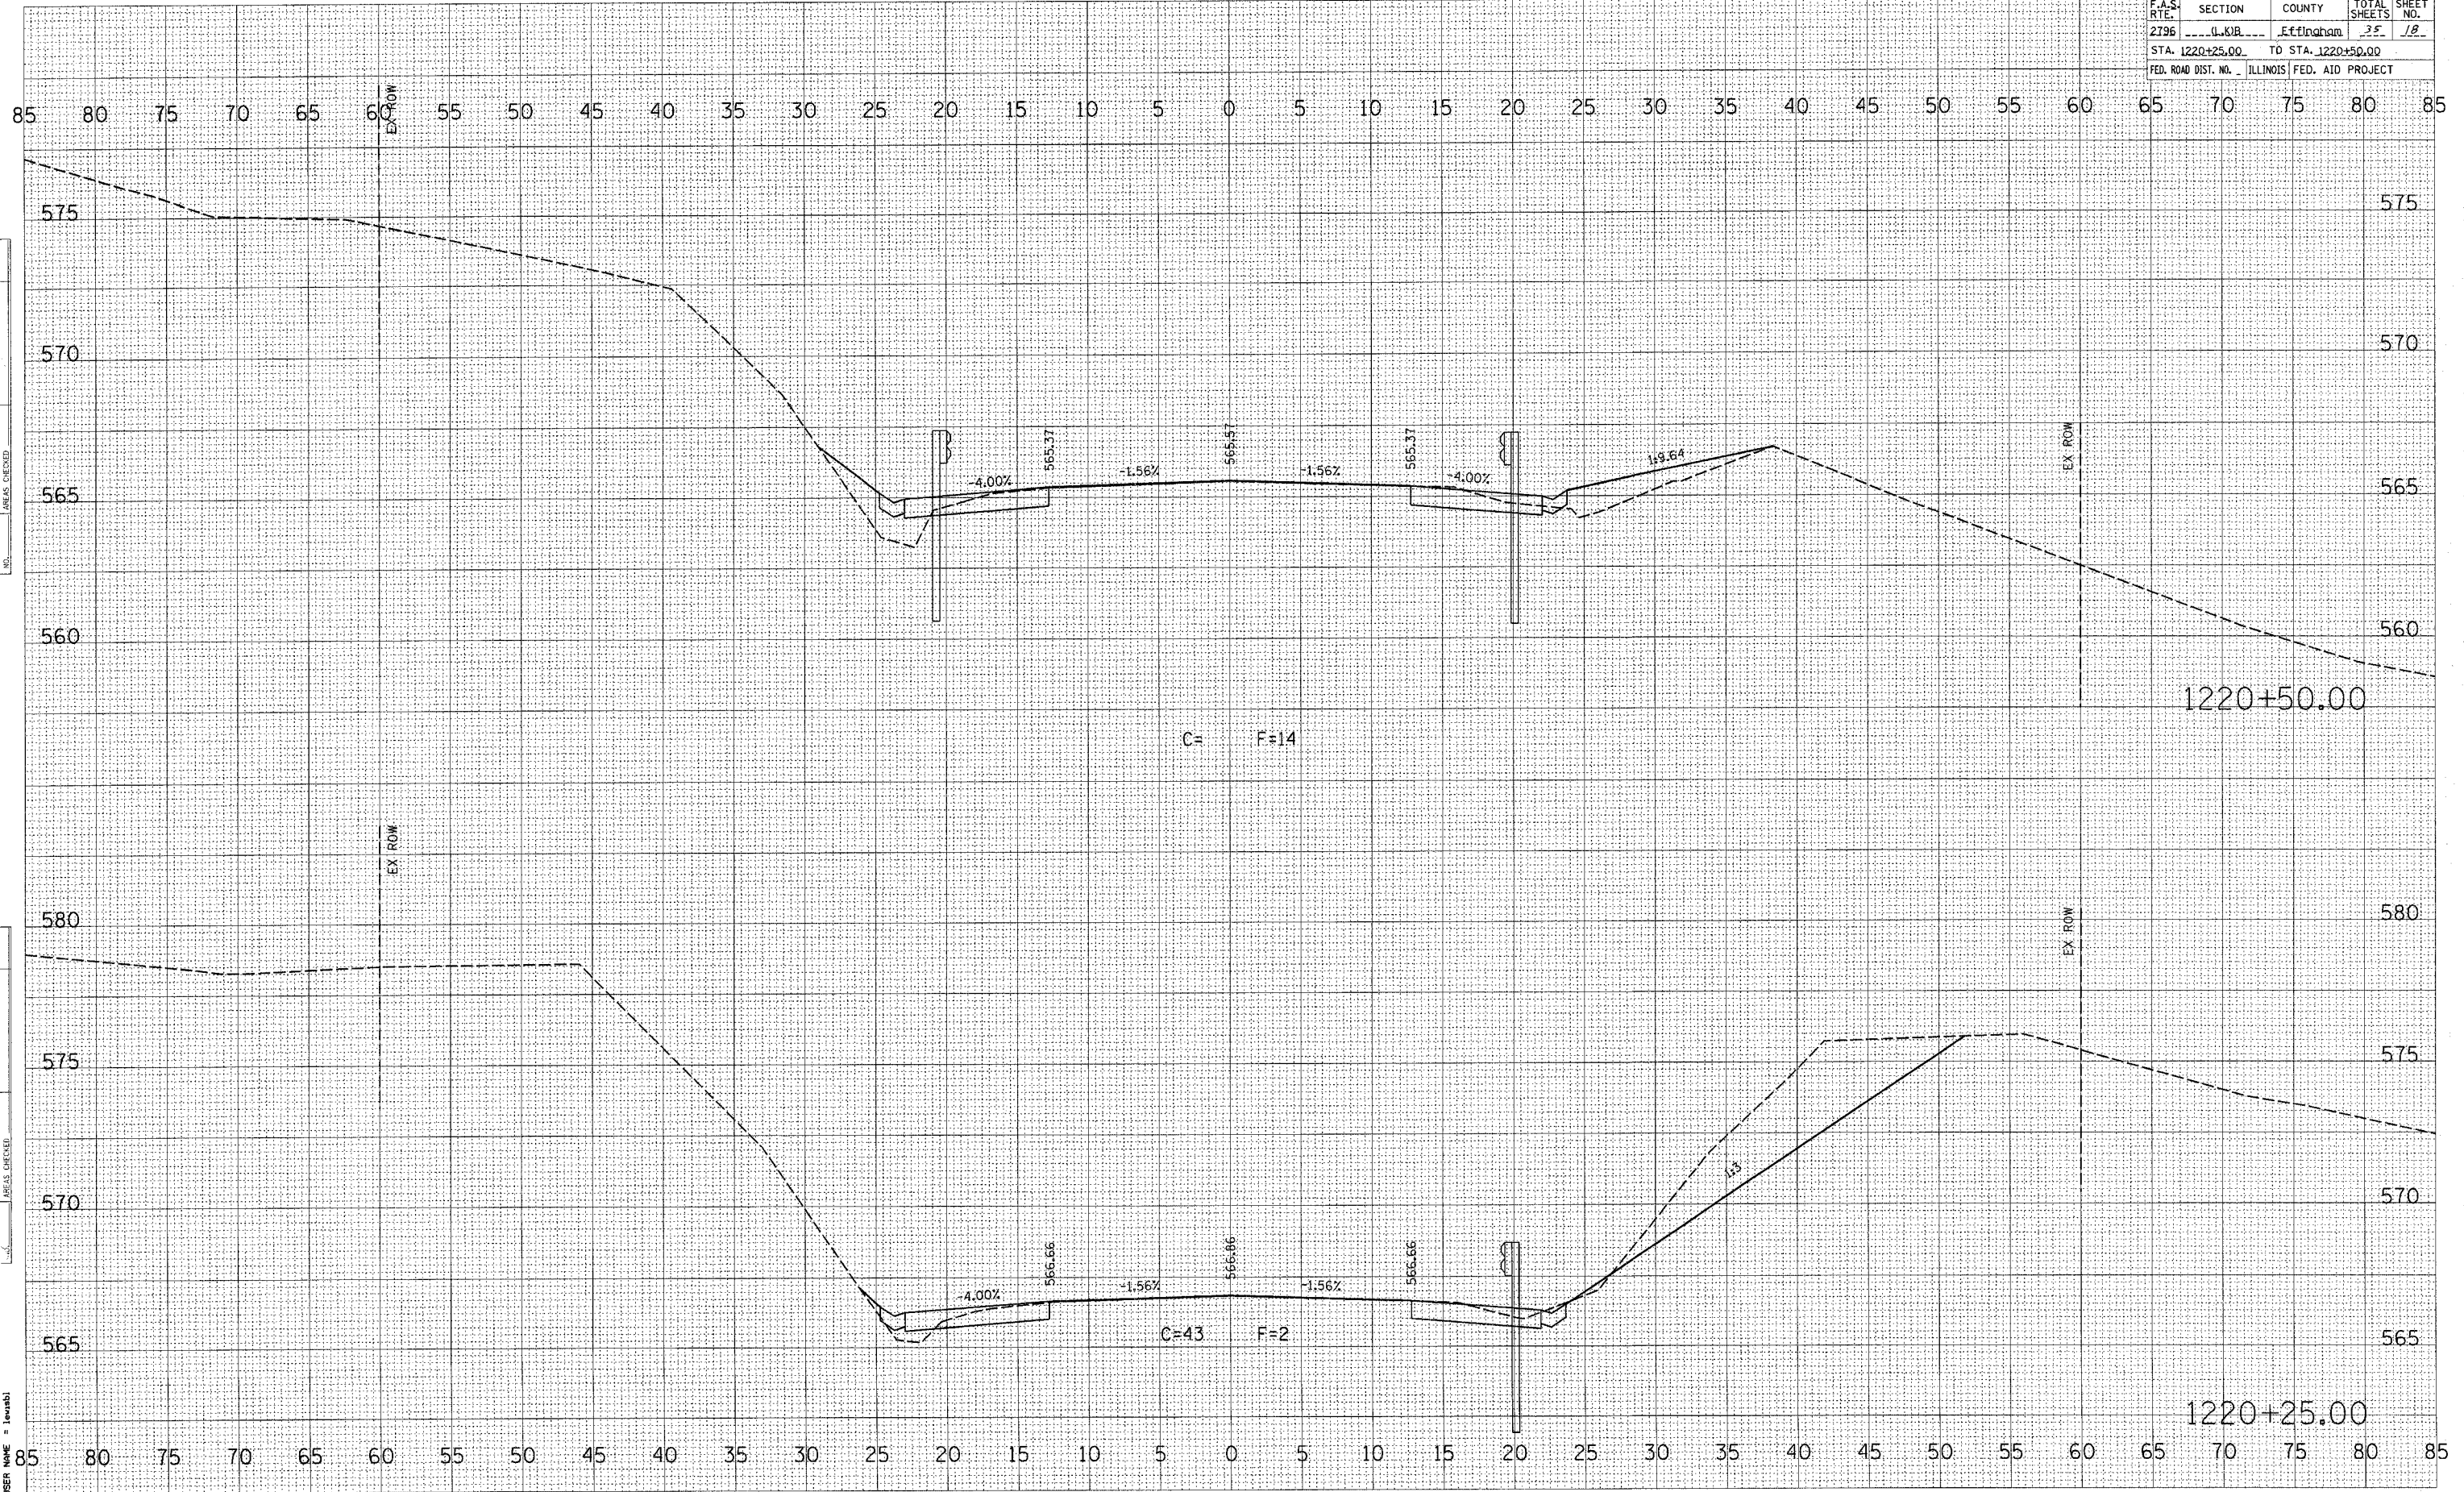

DATE: _____
 BY: _____
 SURVEYED: _____
 CHECKED: _____
 NOTE BOOK: _____
 AREAS CHECKED: _____

DATE: _____
 BY: _____
 SURVEYED: _____
 CHECKED: _____
 NOTE BOOK: _____
 AREAS CHECKED: _____

PLOT DATE = 08/27/2006
 FILE NAME = c:\pco\pco\94942\94942.dwg
 PLOT SCALE = 5.00000 / IN.
 USER NAME = jtrabbi

C= F=14

C=43 F=2

1220+50.00

1220+25.00