


F.A.S. RTE.	SECTION	COUNTY	TOTAL SHEETS	SHEET NO.
2796	U&B	Effingham	25	22
STA. 1221+50.00		TO STA. 1221+50.00		
FED. ROAD DIST. NO.		ILLINOIS FED. AID PROJECT		

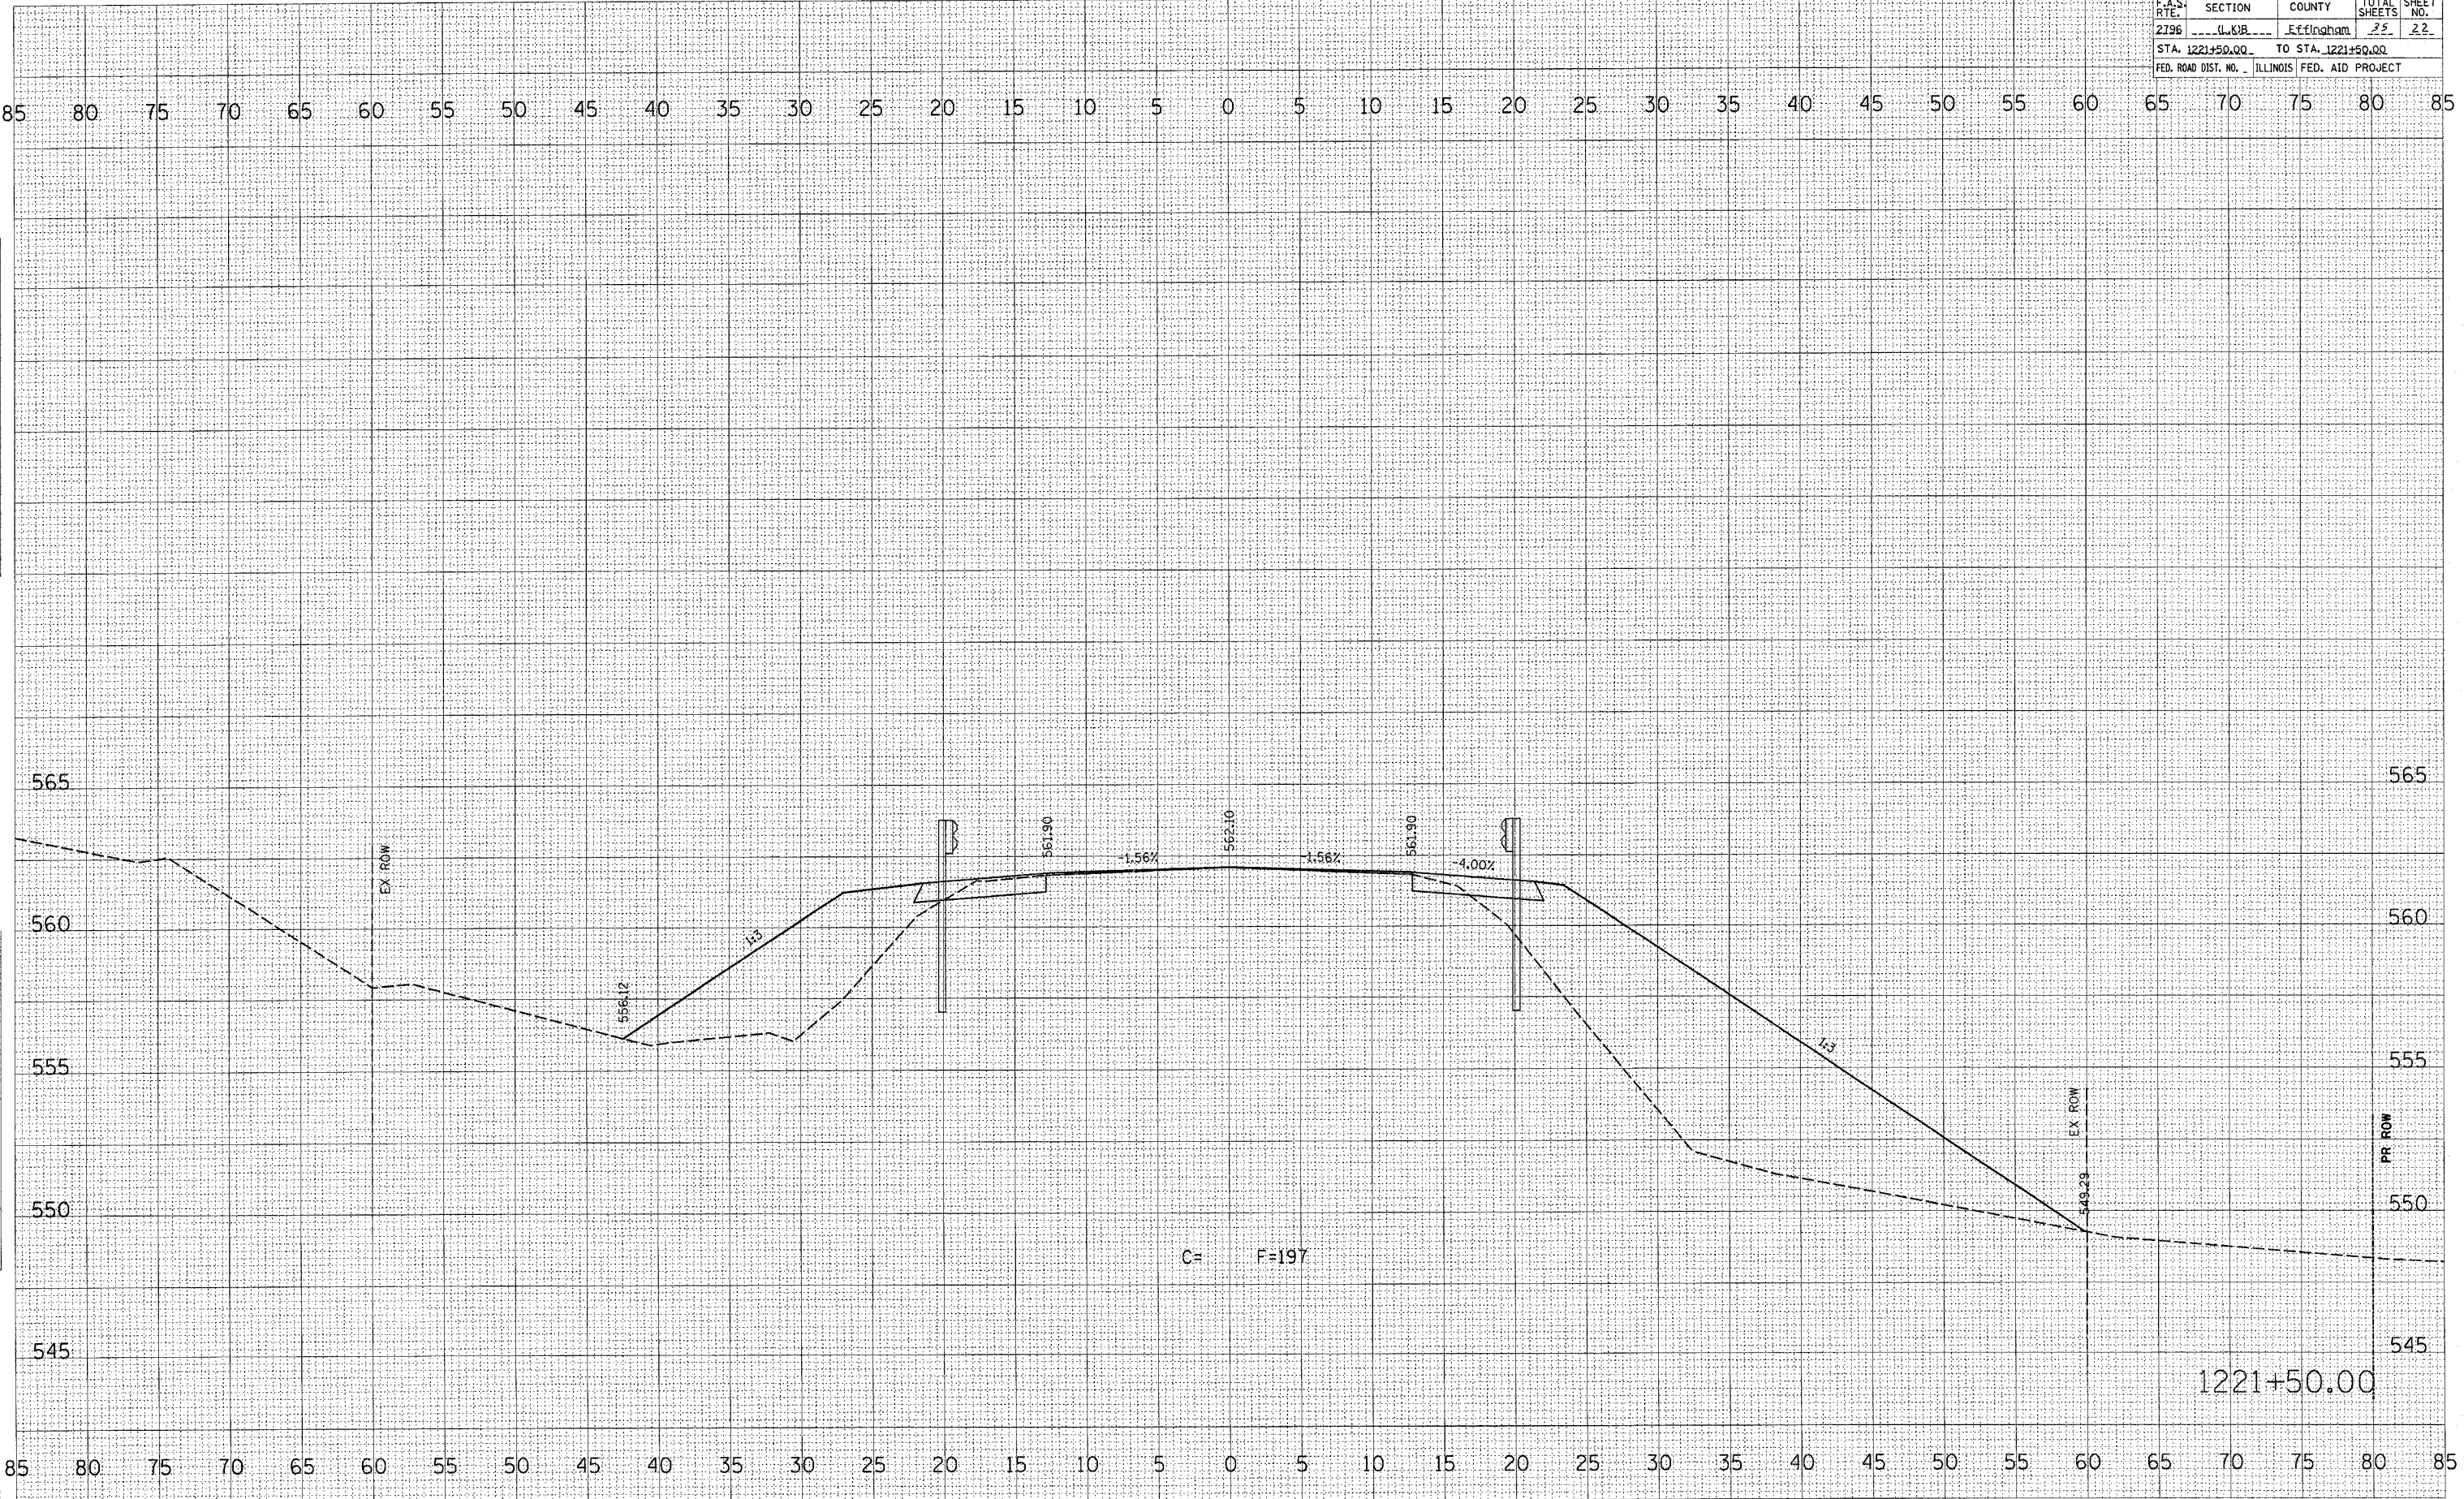

DATE: \_\_\_\_\_  
 BY: \_\_\_\_\_  
 SURVEYED: \_\_\_\_\_  
 NOTE BOOK: \_\_\_\_\_  
 TEMPL. DATE: \_\_\_\_\_  
 AREAS CHECKED: \_\_\_\_\_  
 NO.: \_\_\_\_\_

DATE: \_\_\_\_\_  
 BY: \_\_\_\_\_  
 ORIGINAL SURVEY: \_\_\_\_\_  
 NOTE BOOK: \_\_\_\_\_  
 TEMPL. DATE: \_\_\_\_\_  
 AREAS CHECKED: \_\_\_\_\_  
 NO.: \_\_\_\_\_

PLOT DATE = 10/27/2006  
 FILE NAME = c:\p\ro\p\p\94942\1221+50\1221+50.dwg  
 PLOT SCALE = 5.00000' / IN.  
 USER NAME = lewrb1