


F.A.S. RTE.	SECTION	COUNTY	TOTAL SHEETS	SHEET NO.
2796	U.K.B.	Efingham	25	24
STA. 1222+25.00 TO STA. 1222+25.00				
FED. ROAD DIST. NO. ILLINOIS FED. AID PROJECT				

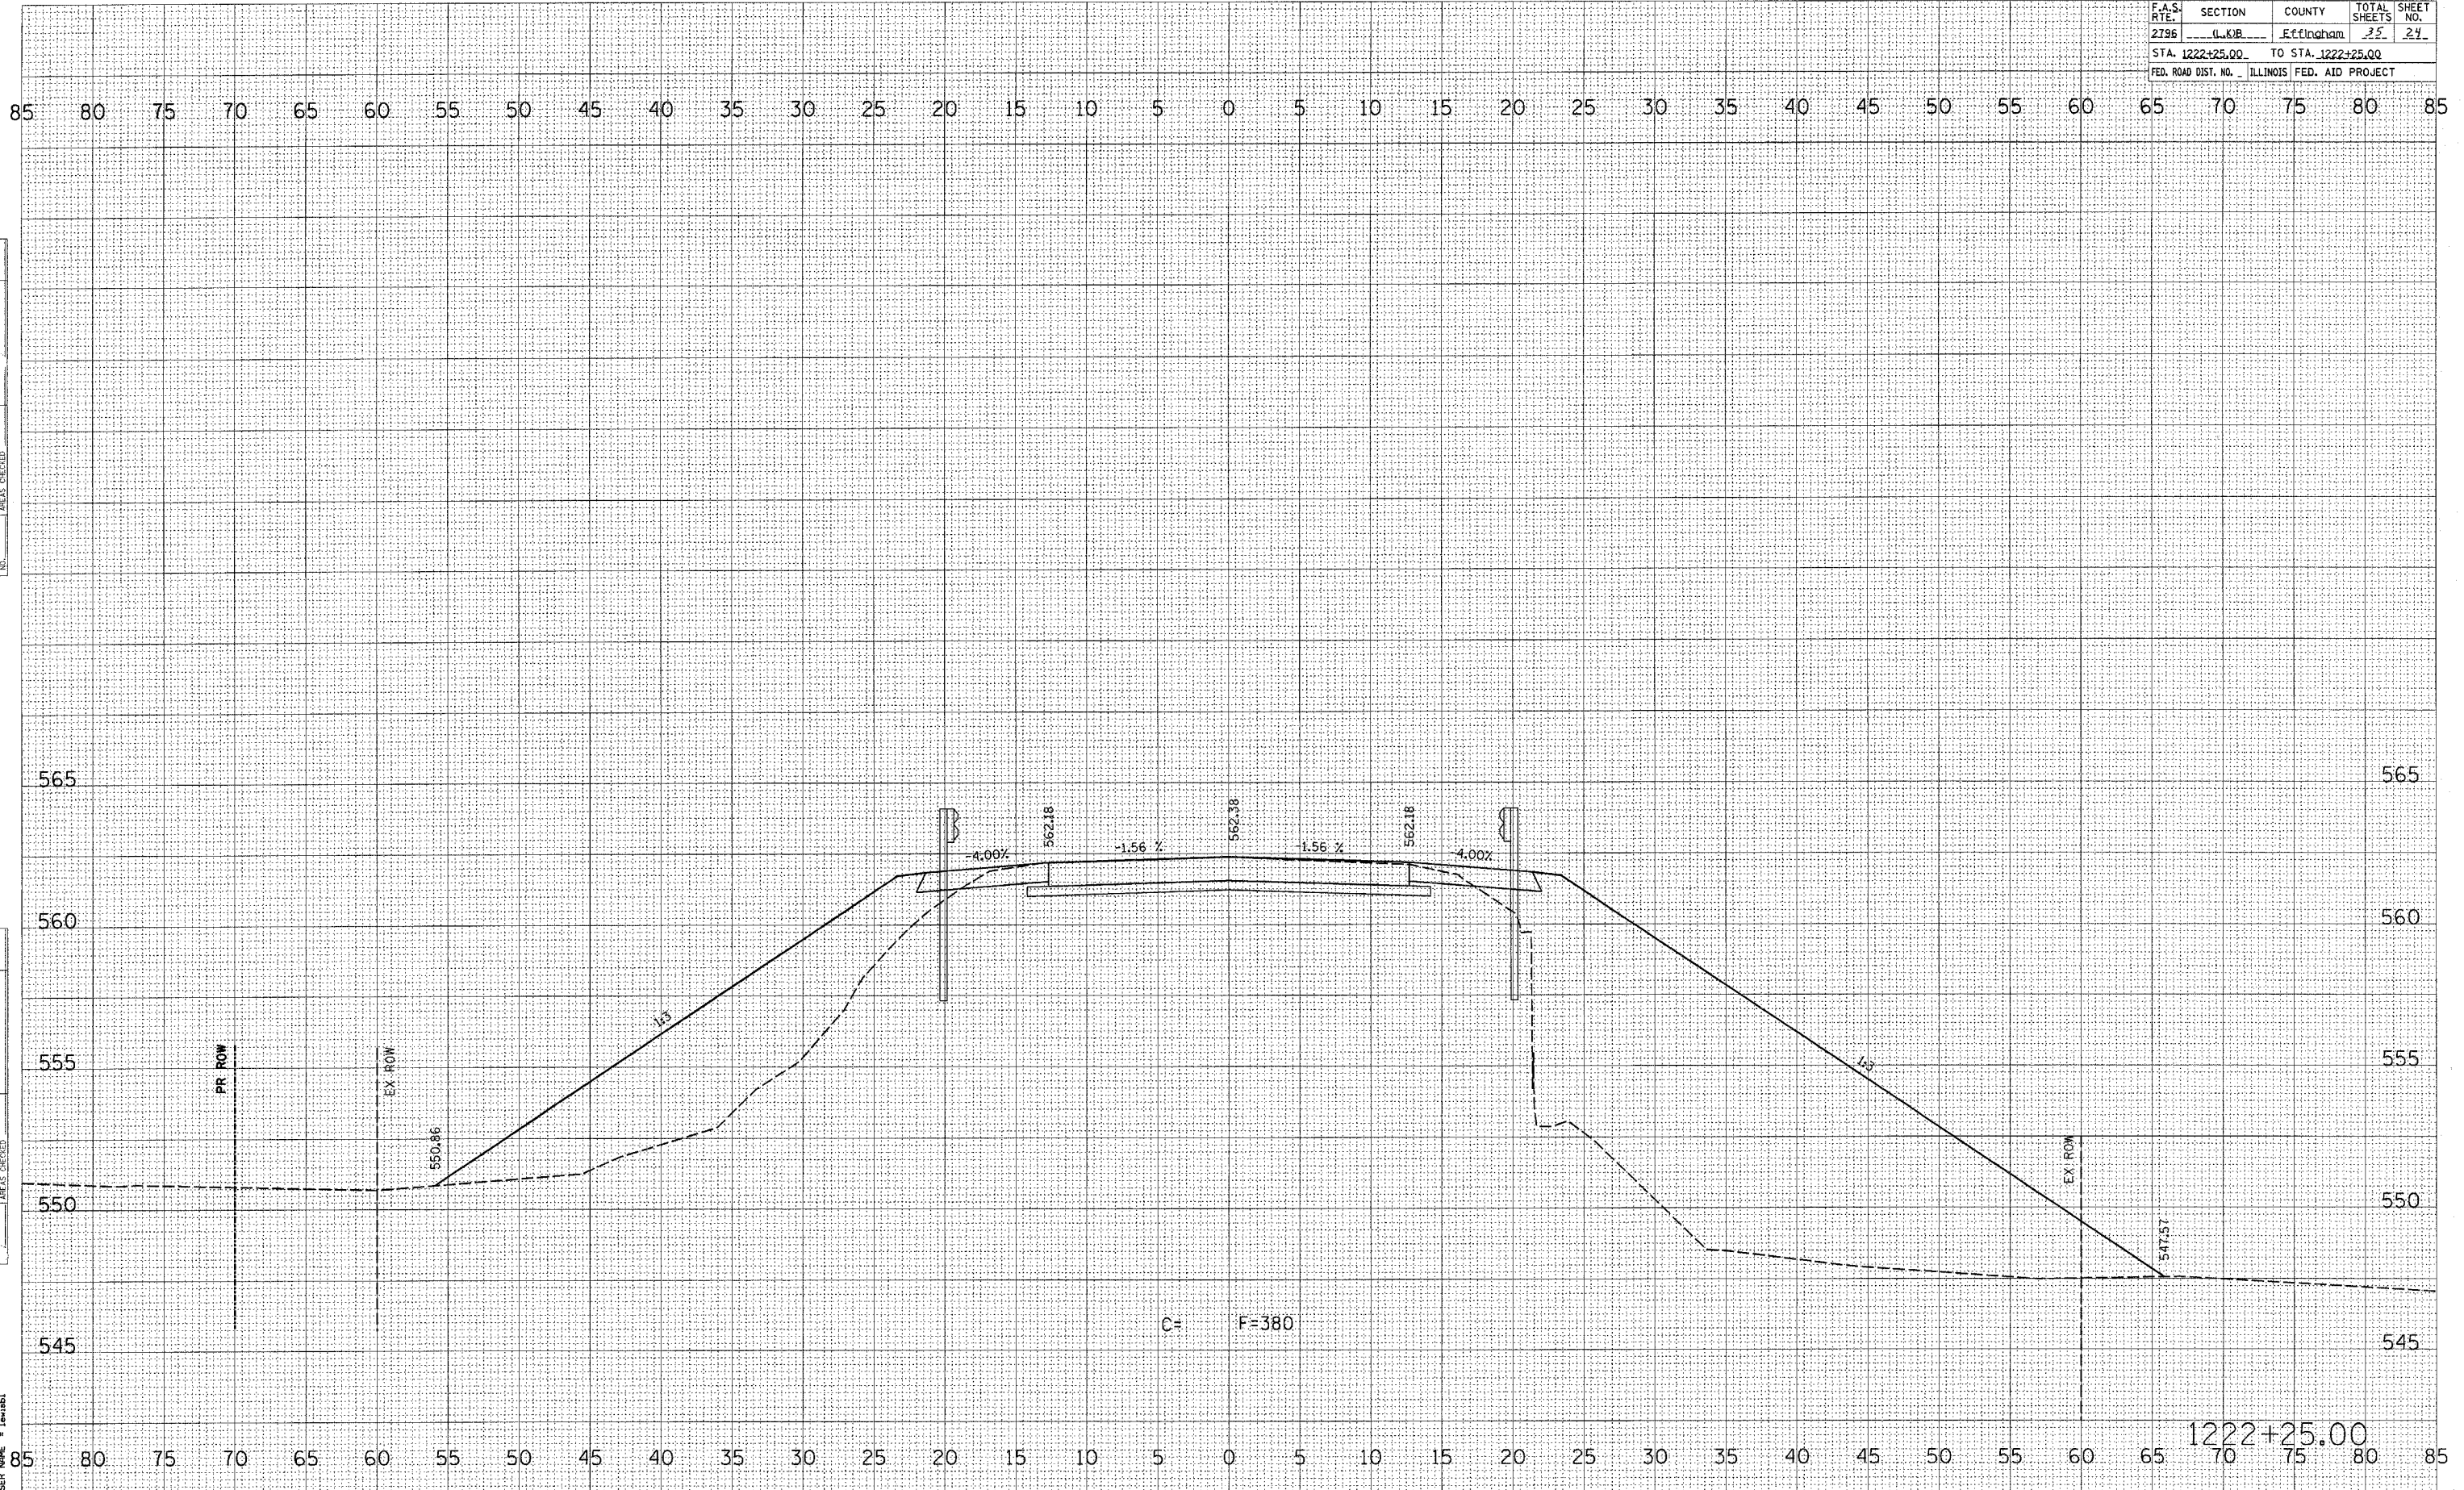

DATE	
BY	
SURVEYED	
TEMPLATE	
AREAS CHECKED	
FINAL SURVEY	
NOTE BOOK	
NO.	

DATE	
BY	
SURVEYED	
TEMPLATE	
AREAS CHECKED	
ORIGINAL SURVEY	
NOTE BOOK	
NO.	

PLOT DATE = 10/27/2006  
 FILE NAME = c:\p\pro\mca\94942a\010024.mxd  
 PLOT SCALE = 5.0000 / IN.  
 USER NAME = jtwalsh

1222+25.00