


F.A.S. RTE.	SECTION	COUNTY	TOTAL SHEETS	SHEET NO.
2796	U&R	Efingham	35	28
STA. 1223+00.00		TD STA. 1223+00.00		
FED. ROAD DIST. NO. ILLINOIS FED. AID PROJECT				

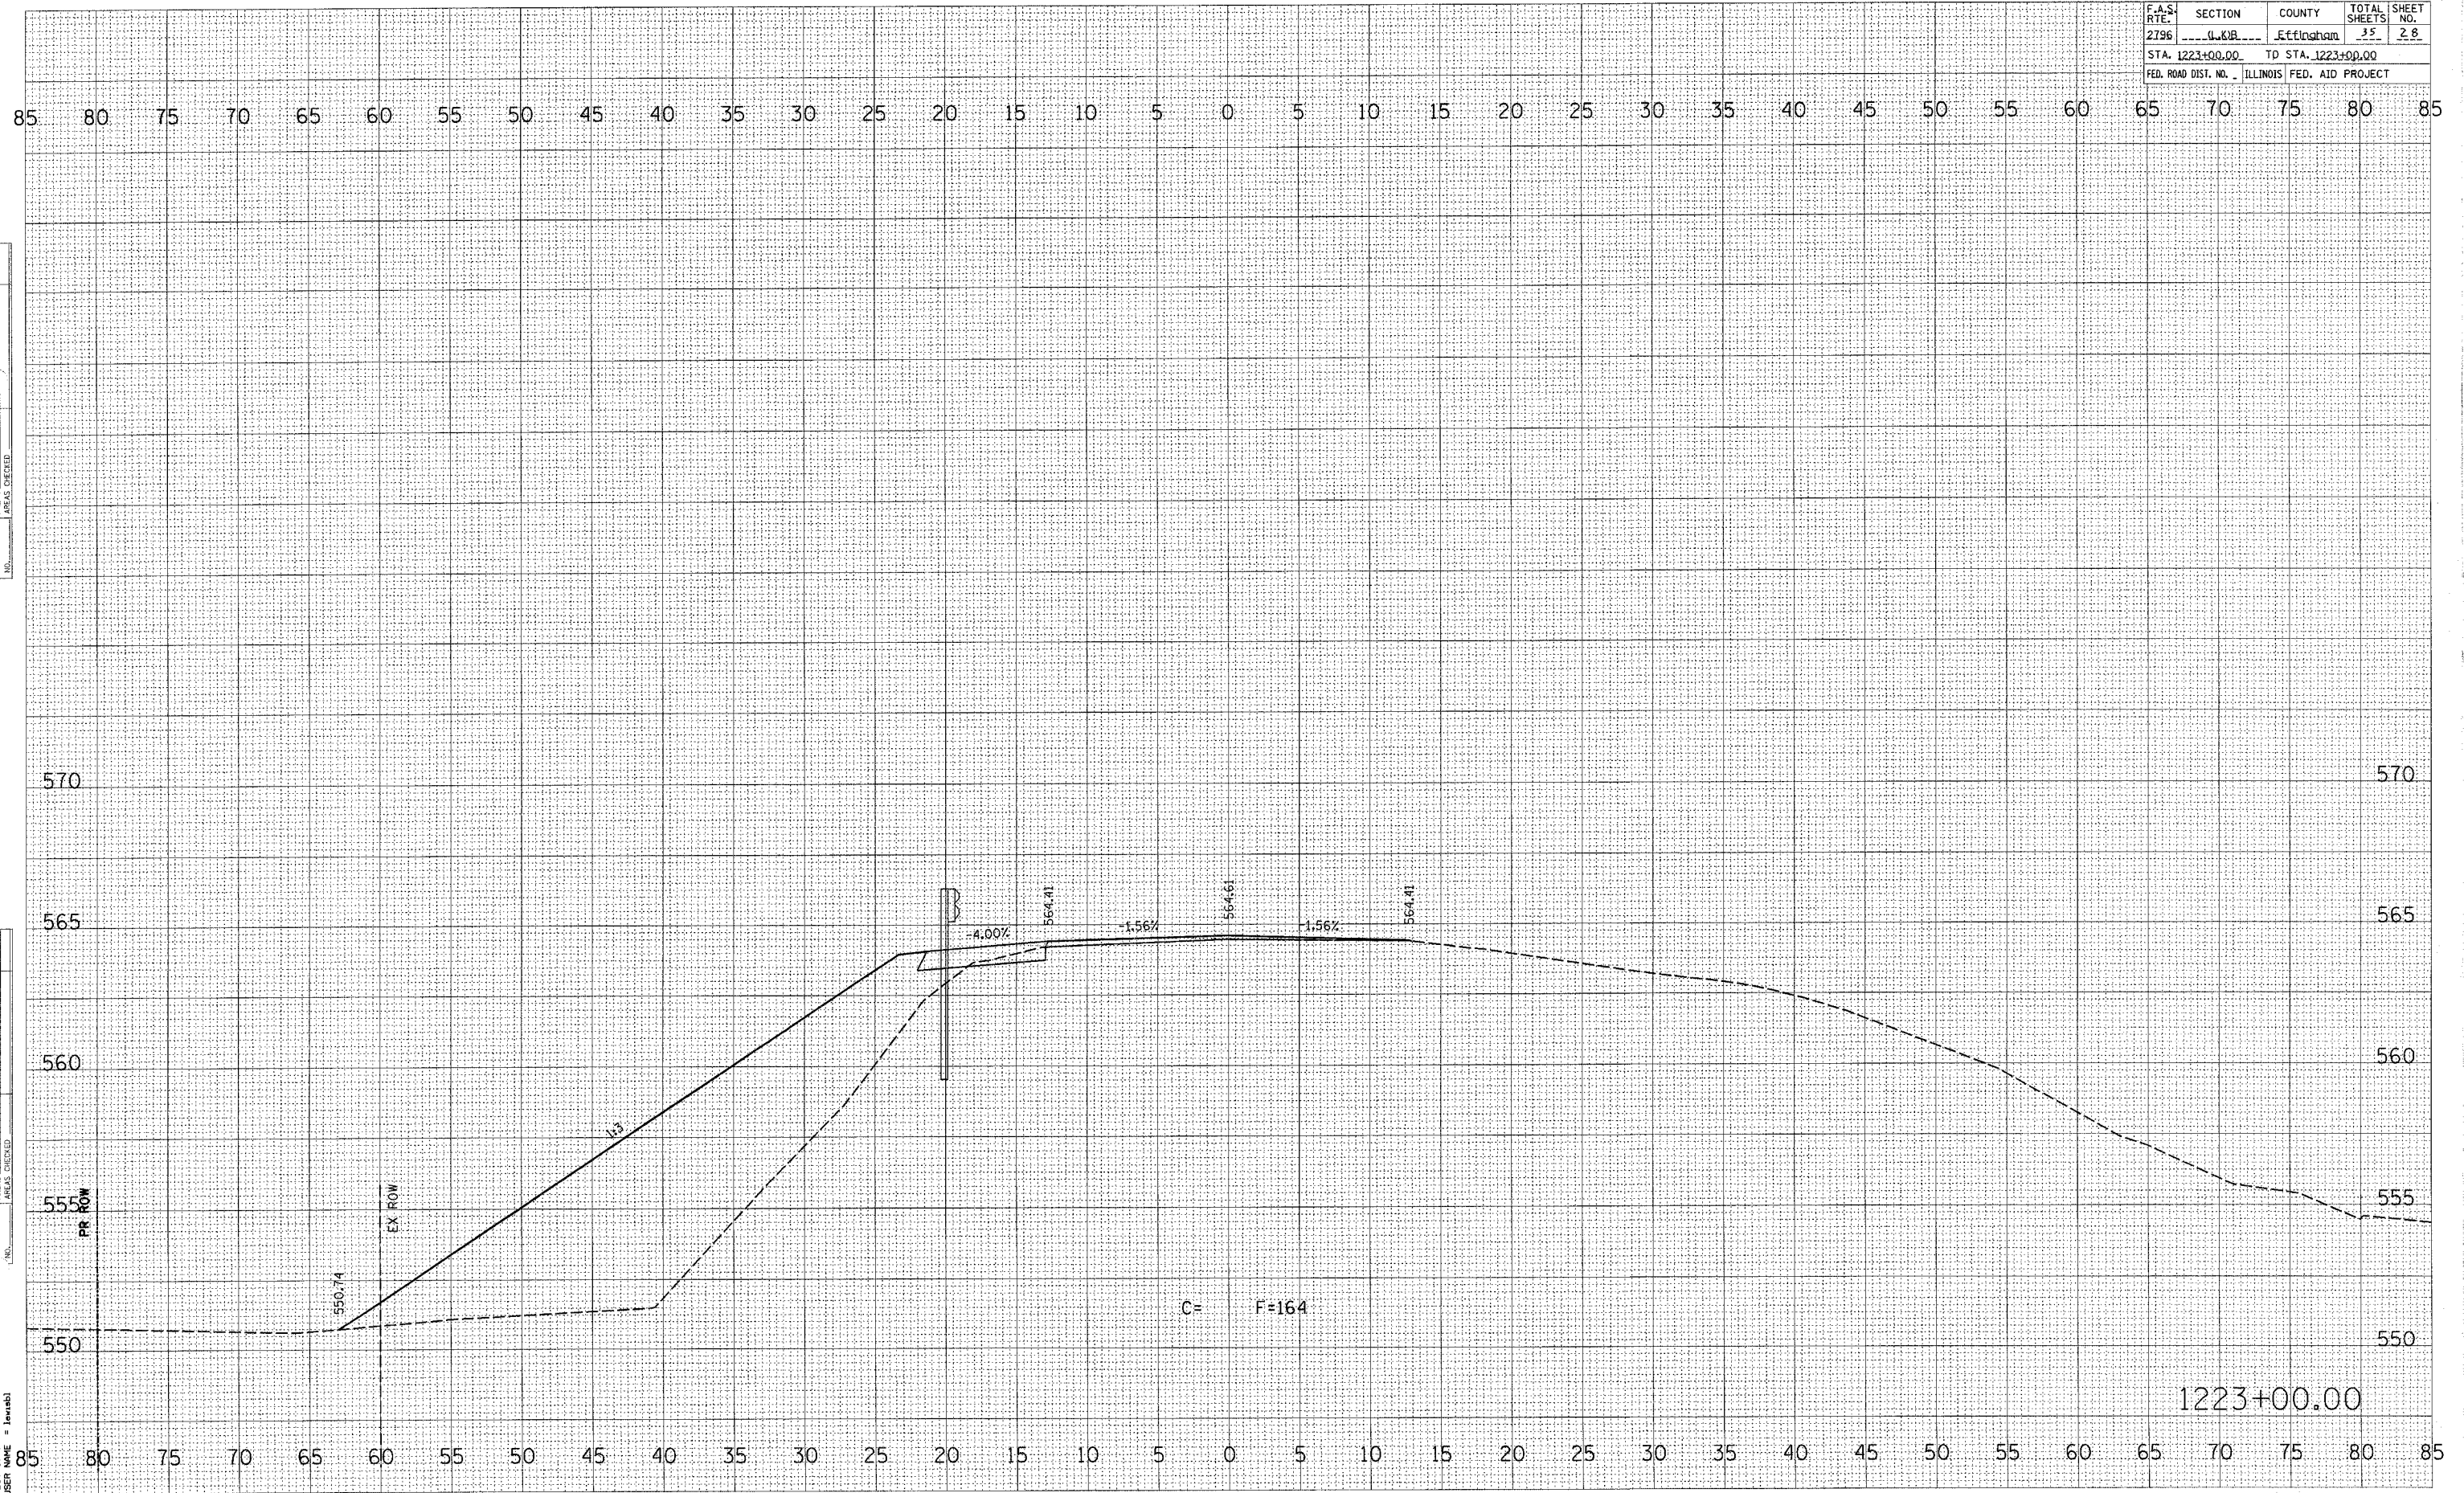

FINAL SURVEY BY DATE  
 SURVEYED BY \_\_\_\_\_  
 NOTE BOOK NO. \_\_\_\_\_  
 TEMPLATE \_\_\_\_\_  
 AREAS CHECKED \_\_\_\_\_

ORIGINAL SURVEY BY DATE  
 SURVEYED BY \_\_\_\_\_  
 NOTE BOOK NO. \_\_\_\_\_  
 TEMPLATE \_\_\_\_\_  
 AREAS CHECKED \_\_\_\_\_

PLOT DATE = 10/27/2006  
 FILE NAME = c:\pro\peta\99942\1223+00.dwg  
 PLOT SCALE = 5.0000" / 1"  
 USER NAME = lenabi