


F.A.S. RTE.	SECTION	COUNTY	TOTAL SHEETS	SHEET NO.
2796	1.01B	Efingham	35	31
STA. 1223+75.00		TO STA. 1224+00.00		
FED. ROAD DIST. NO. ILLINOIS FED. AID PROJECT				

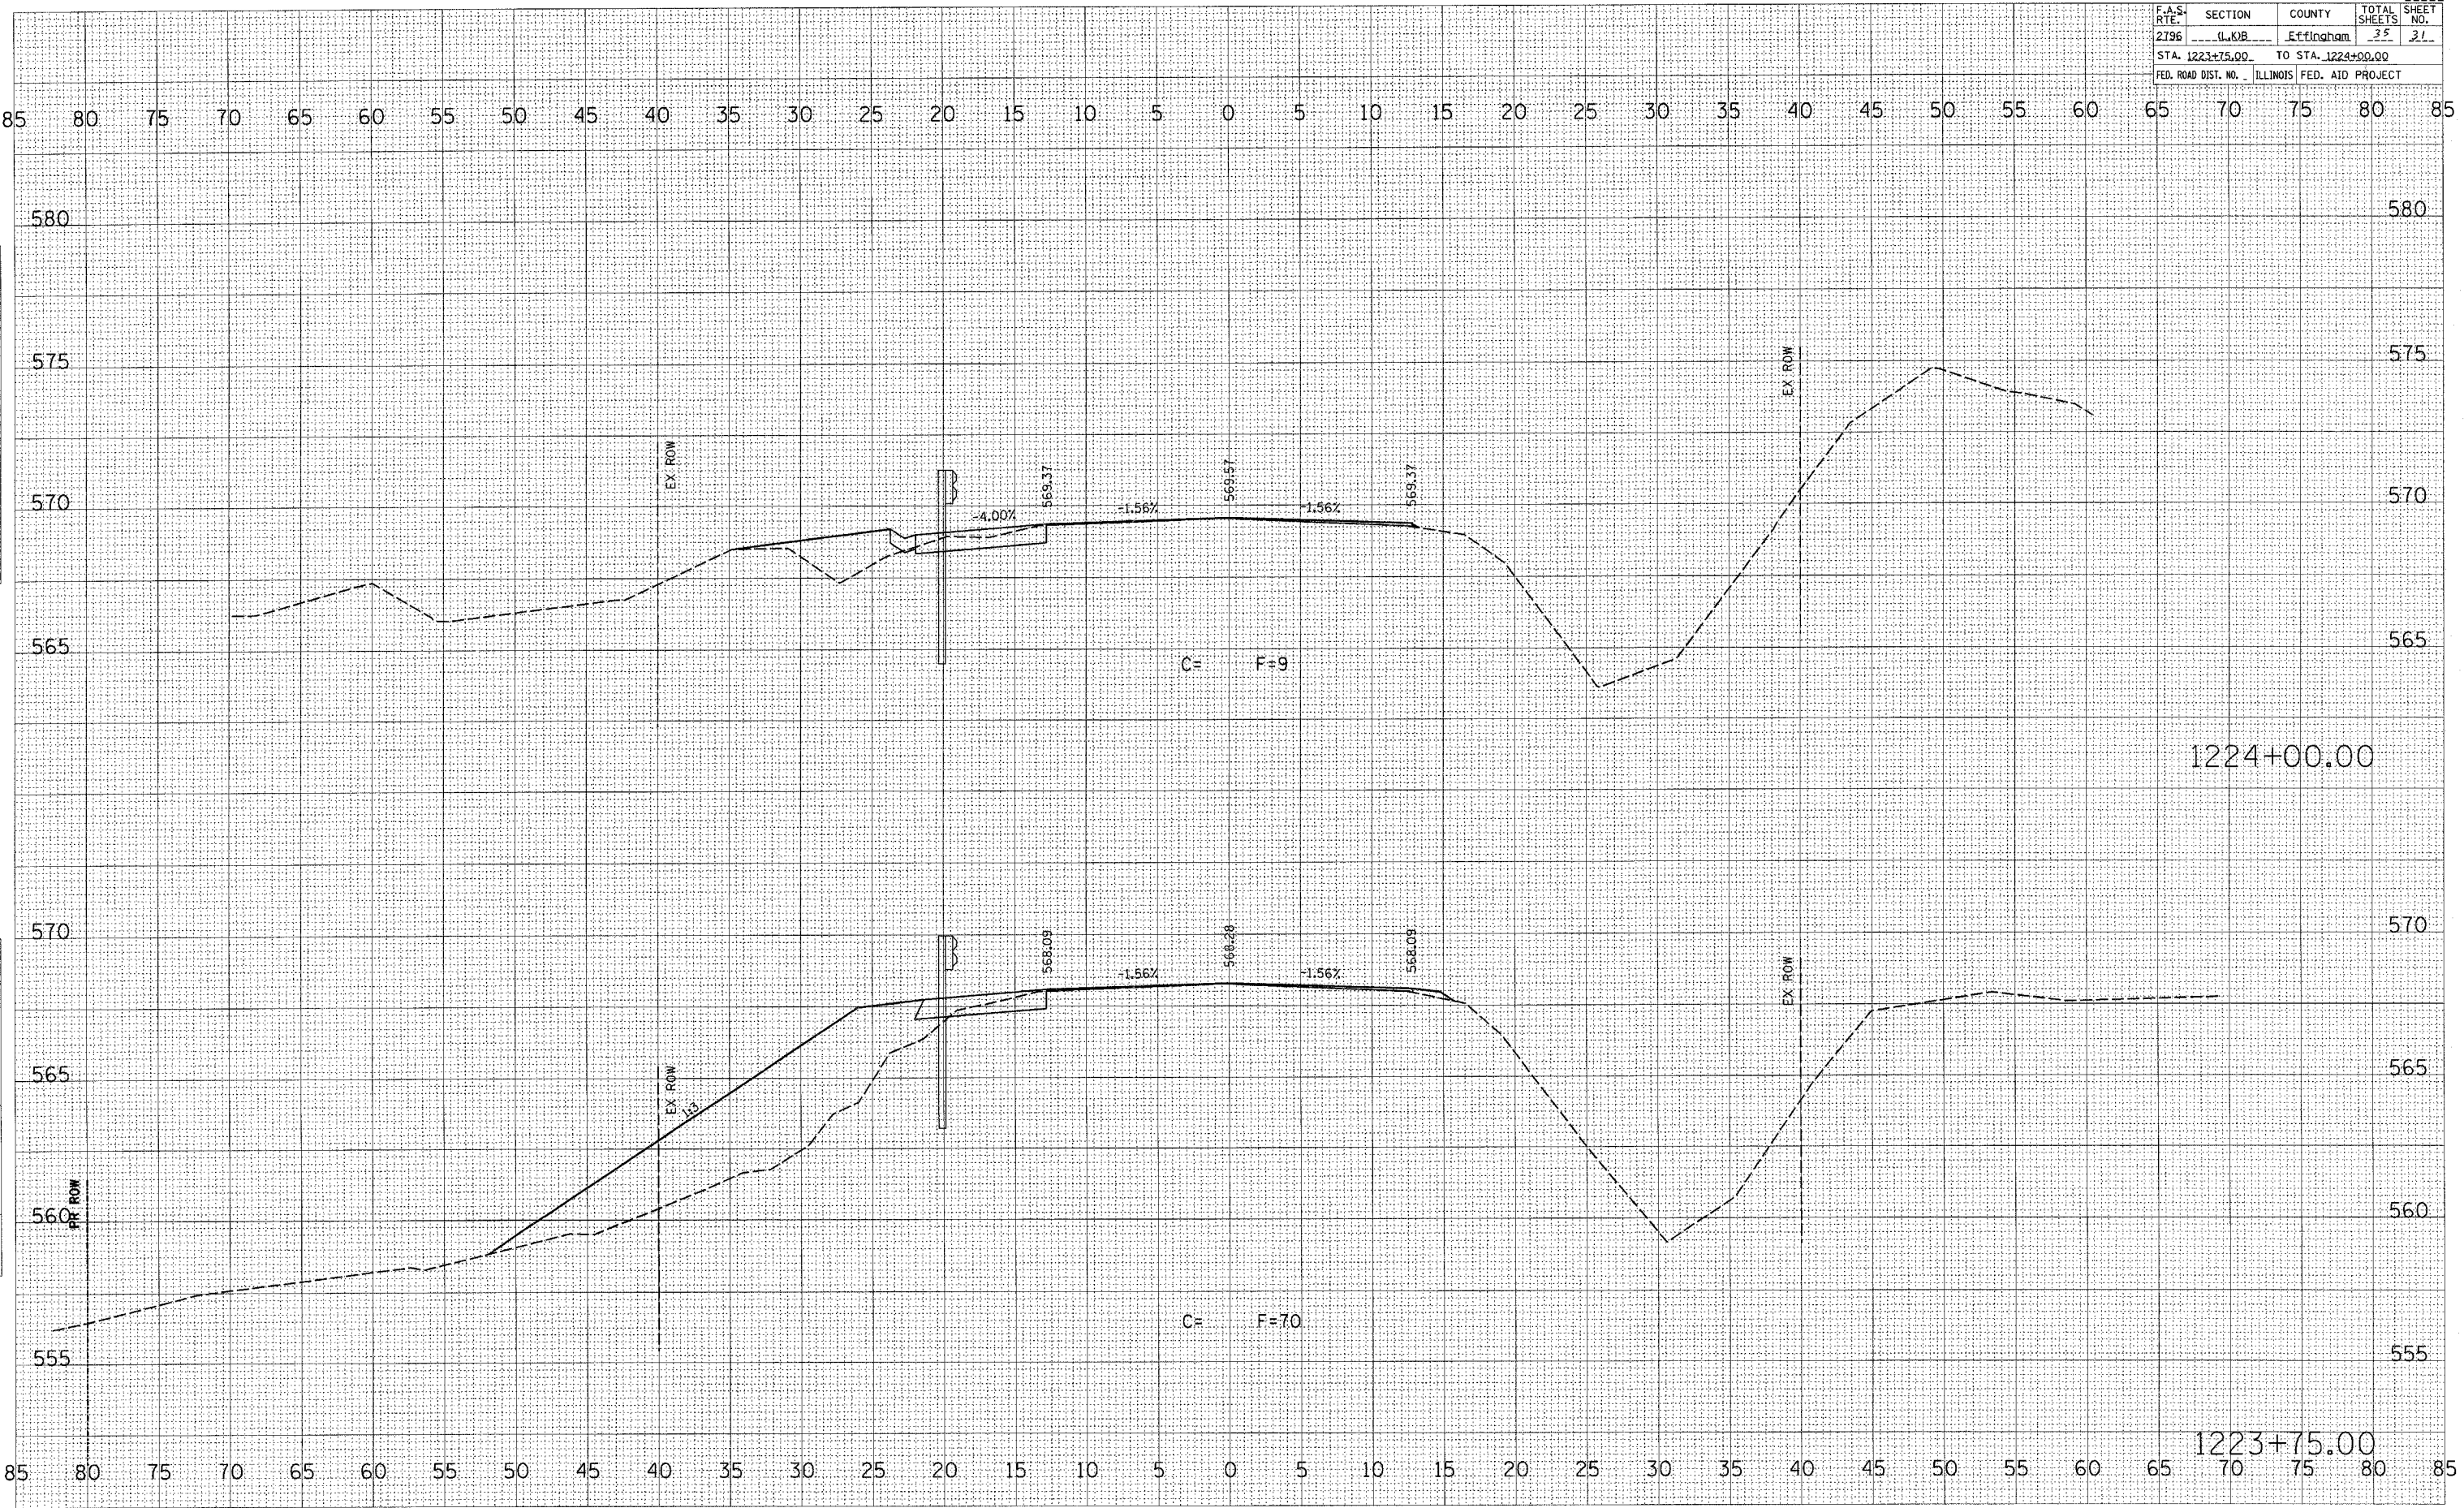

DATE: _____
 BY: _____
 SURVEYED: _____
 FINAL SURVEY: _____
 NOTE BOOK: _____
 NO. _____

DATE: _____
 BY: _____
 SURVEYED: _____
 ORIGINAL SURVEY: _____
 NOTE BOOK: _____
 NO. _____

PLOT DATE = 10/27/2006
 FILE NAME = c:\pws\msta\94942a\010224.m32
 PLOT SCALE = 5.0000' / IN.
 USER NAME = jwraab1