


CONTRACT NO. 94942				
F.A.S. RTE.	SECTION	COUNTY	TOTAL SHEETS	SHEET NO.
2796	0.00B	Efingham	35	33
STA. 1224+75.00		TO STA. 1225+00.00		
FED. ROAD DIST. NO. ILLINOIS FED. AID PROJECT				

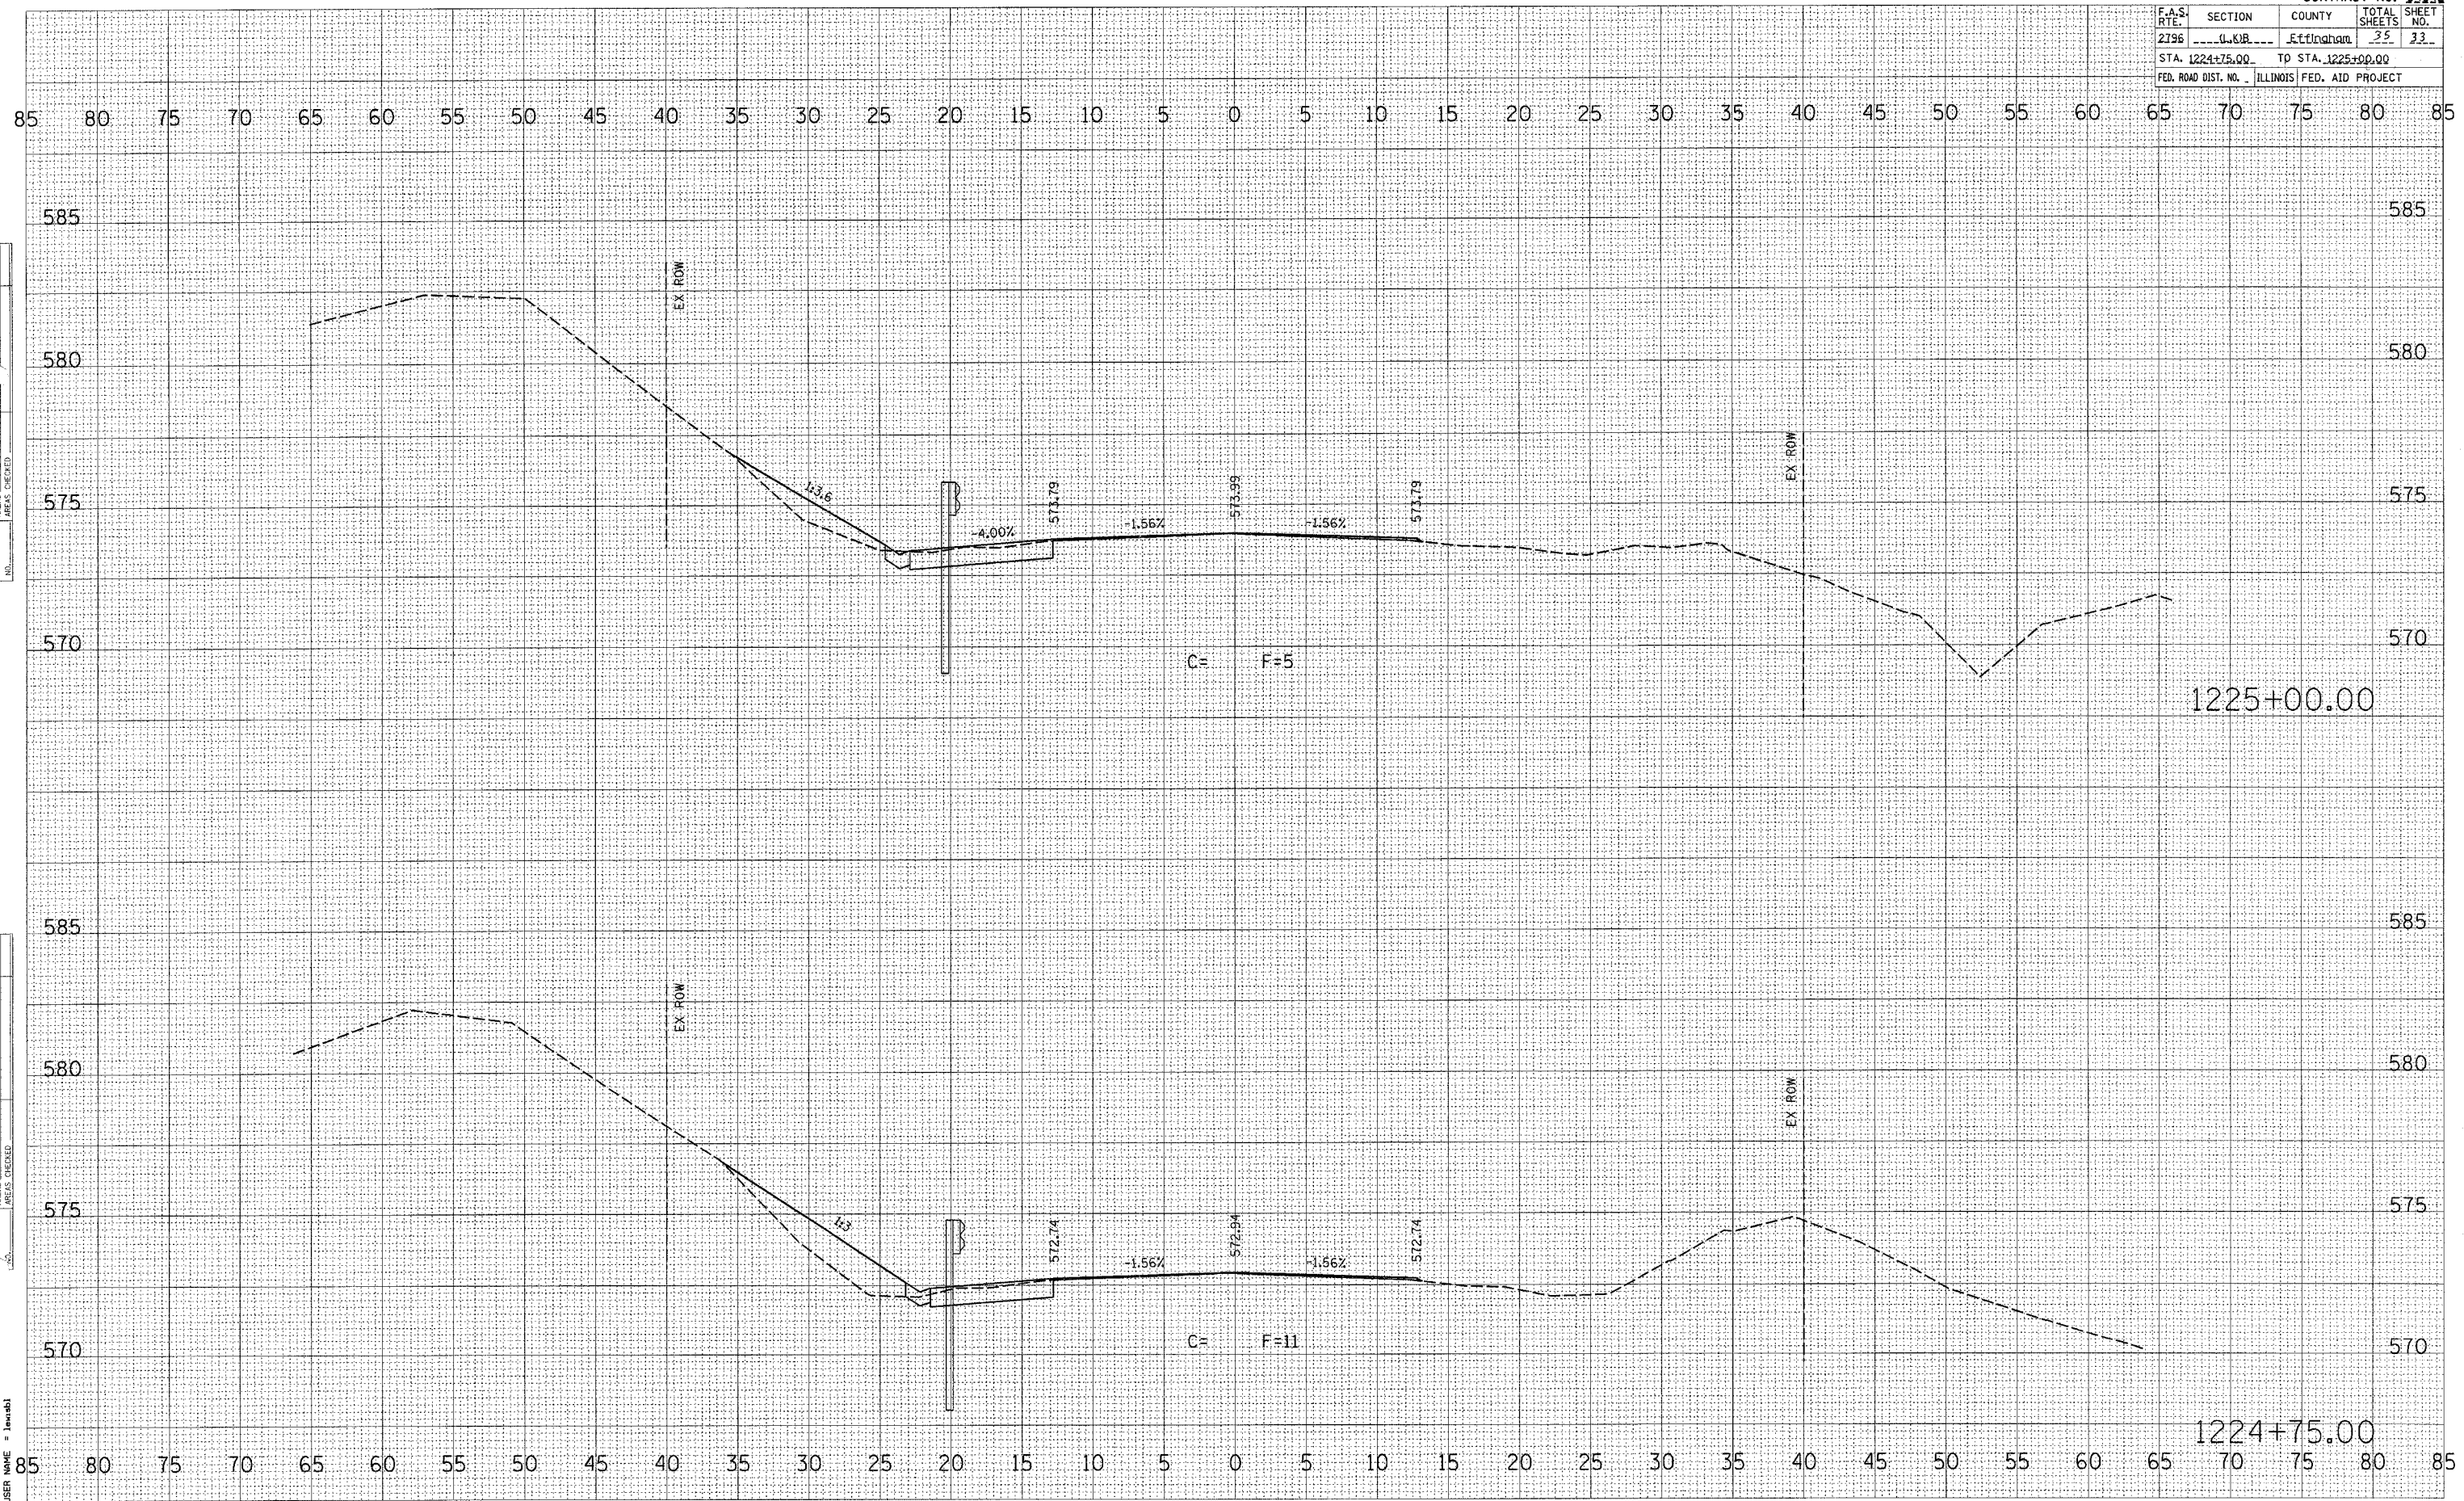

FINAL	SURVEYED	DATE
BY	BY	BY
NO.	NO.	NO.
AREAS CHECKED	AREAS CHECKED	AREAS CHECKED

ORIGINAL	SURVEYED	DATE
BY	BY	BY
NO.	NO.	NO.
AREAS CHECKED	AREAS CHECKED	AREAS CHECKED

PLOT DATE = 10/27/2006
 FILE NAME = c:\p\proj\14942\100231.m32
 PLOT SCALE = 5.0000 / 1" = 100'
 USER NAME = jtwrbl