


RTE. NO.	SECTION NO.	COUNTY	TOTAL SHTS.	SHEET NO.
C.H. 20	05-00195-00-BR	MACON	18	5
	STA. 6+00.00		TO STA. 7+00.00	
FED. ROAD DIST. NO.	ILLINOIS	PROJECT BRS-549(101)		
CONTRACT NO. 95492				

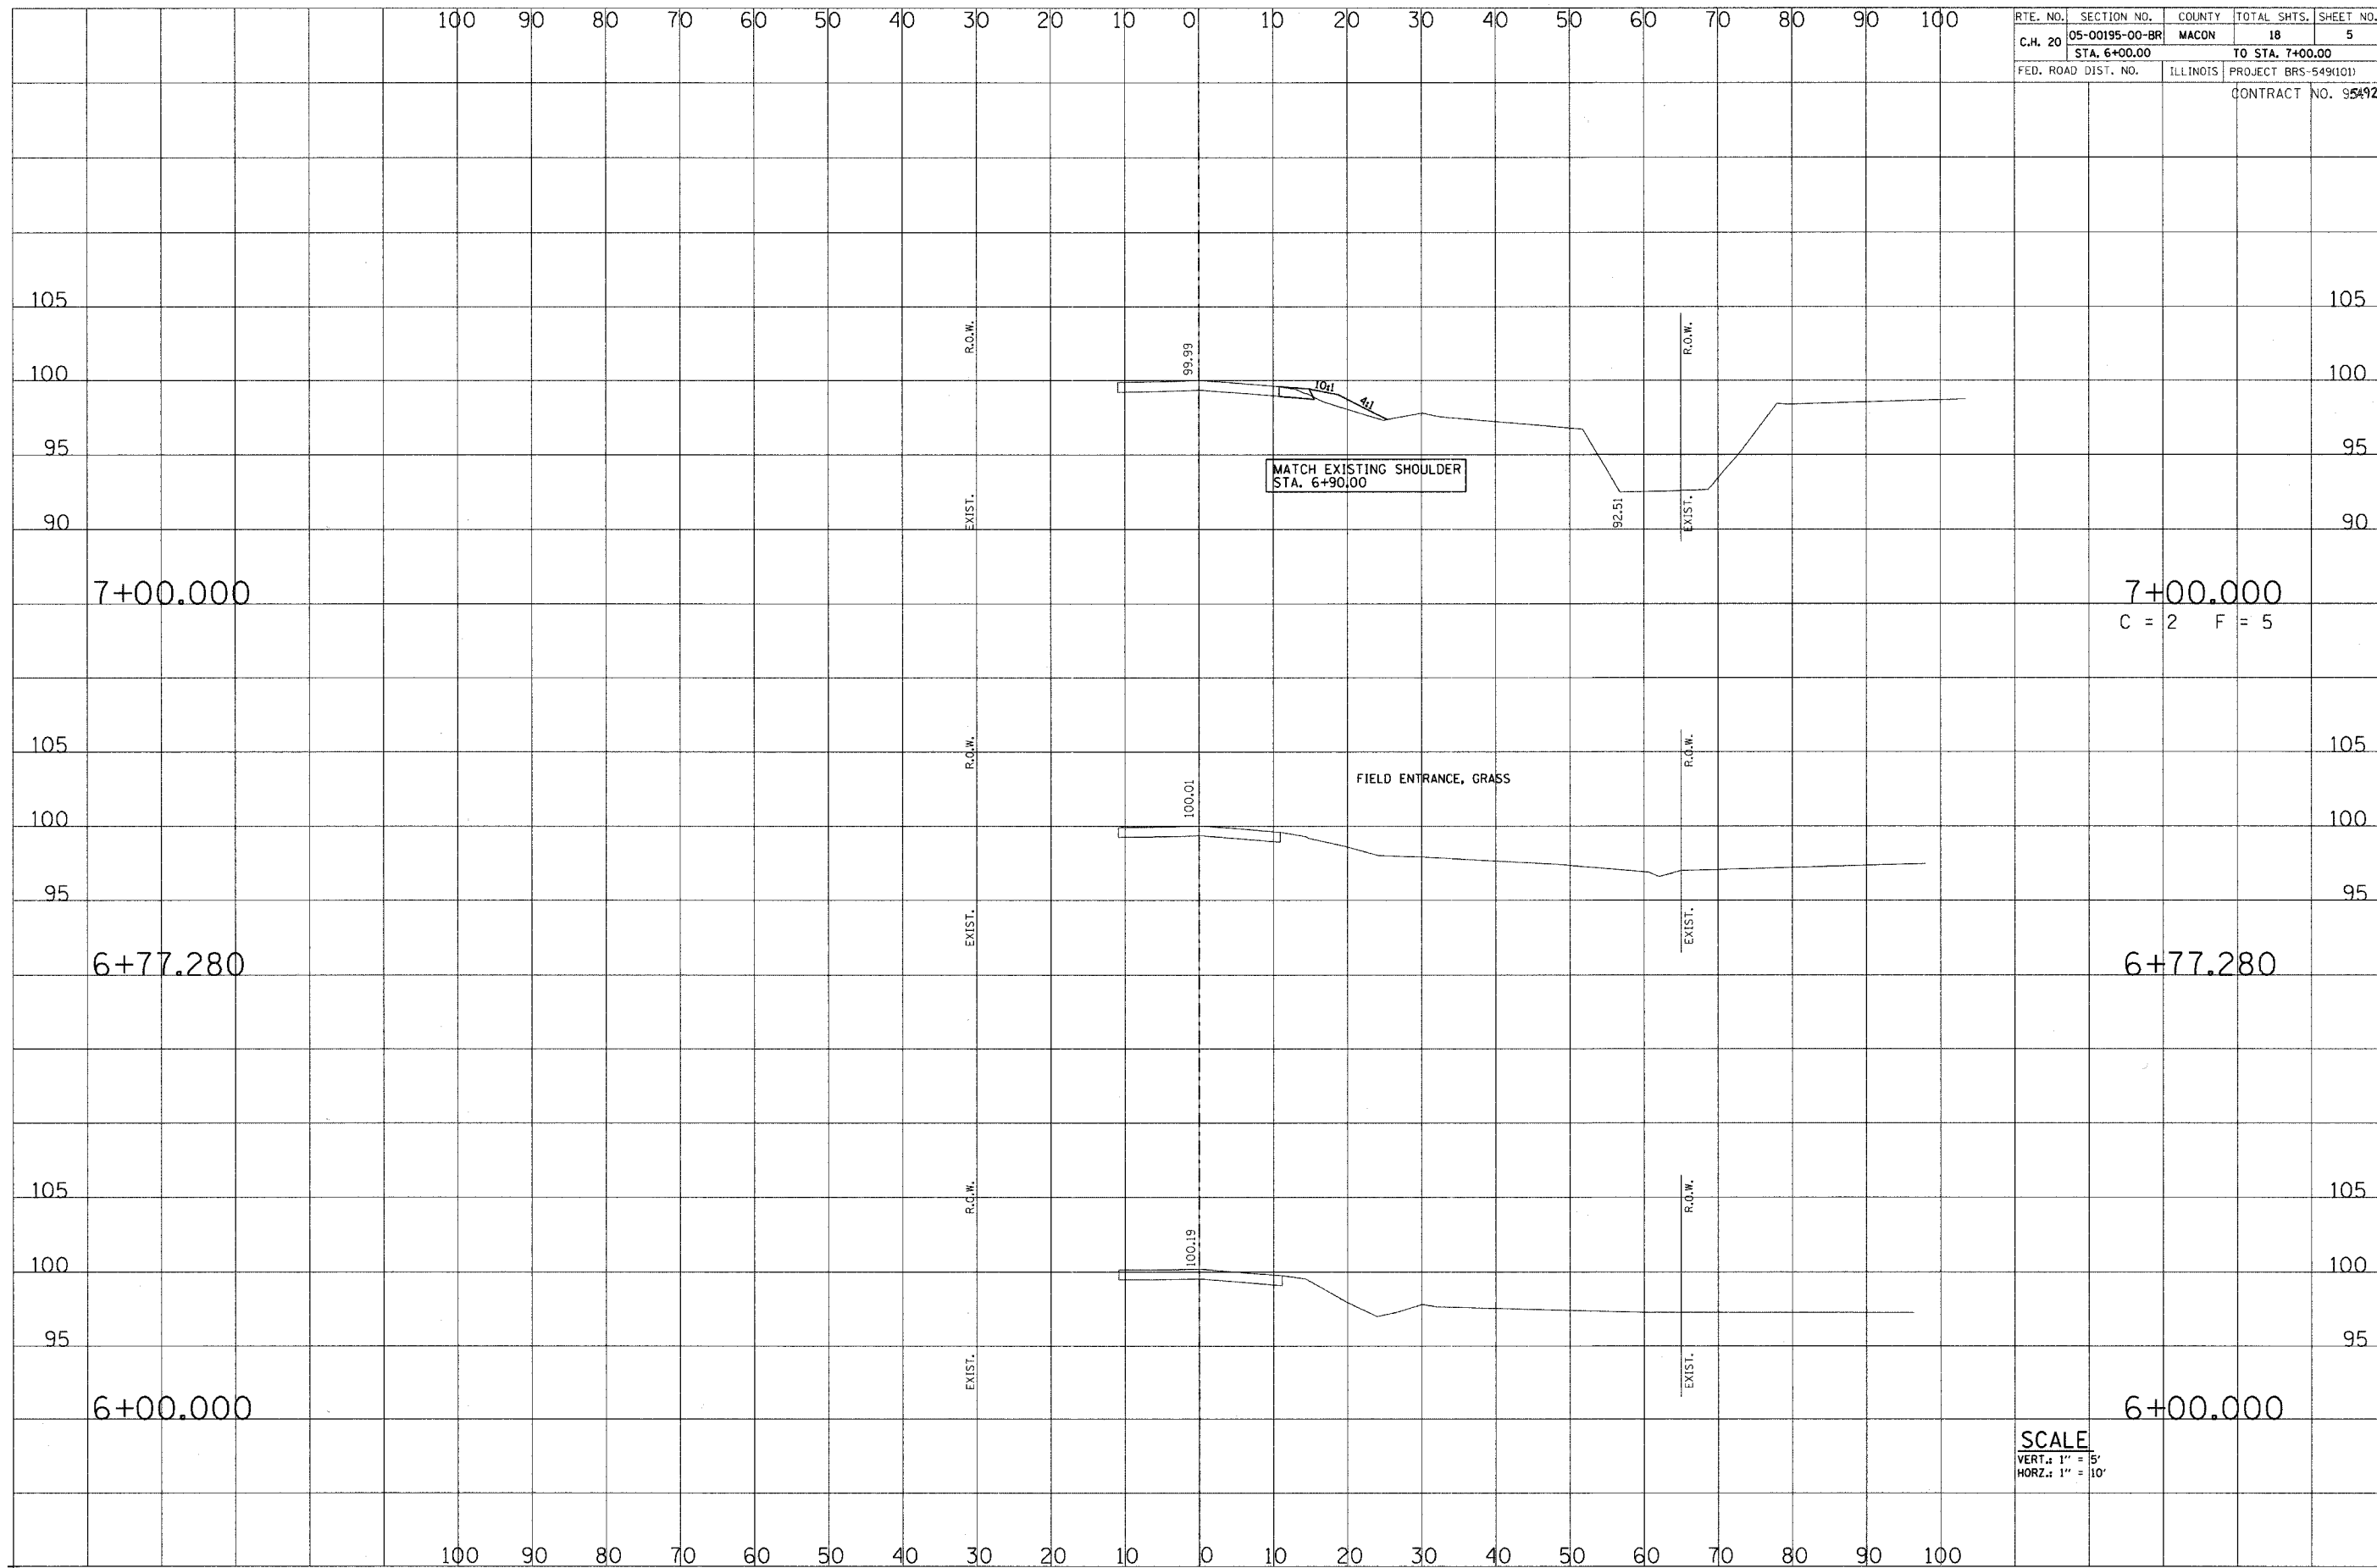

SCALE
 VERT.: 1" = 5'
 HORZ.: 1" = 10'