


RT. NO.	SECTION NO.	COUNTY	TOTAL SHTS.	SHEET NO.
C.H. 20	05-00195-00-BR	MACON	18	9
STA. 15+00.00		TO STA. 16+50.00		
FED. ROAD DIST. NO.	ILLINOIS		PROJECT BRS-549(01)	
CONTRACT NO. 95492				

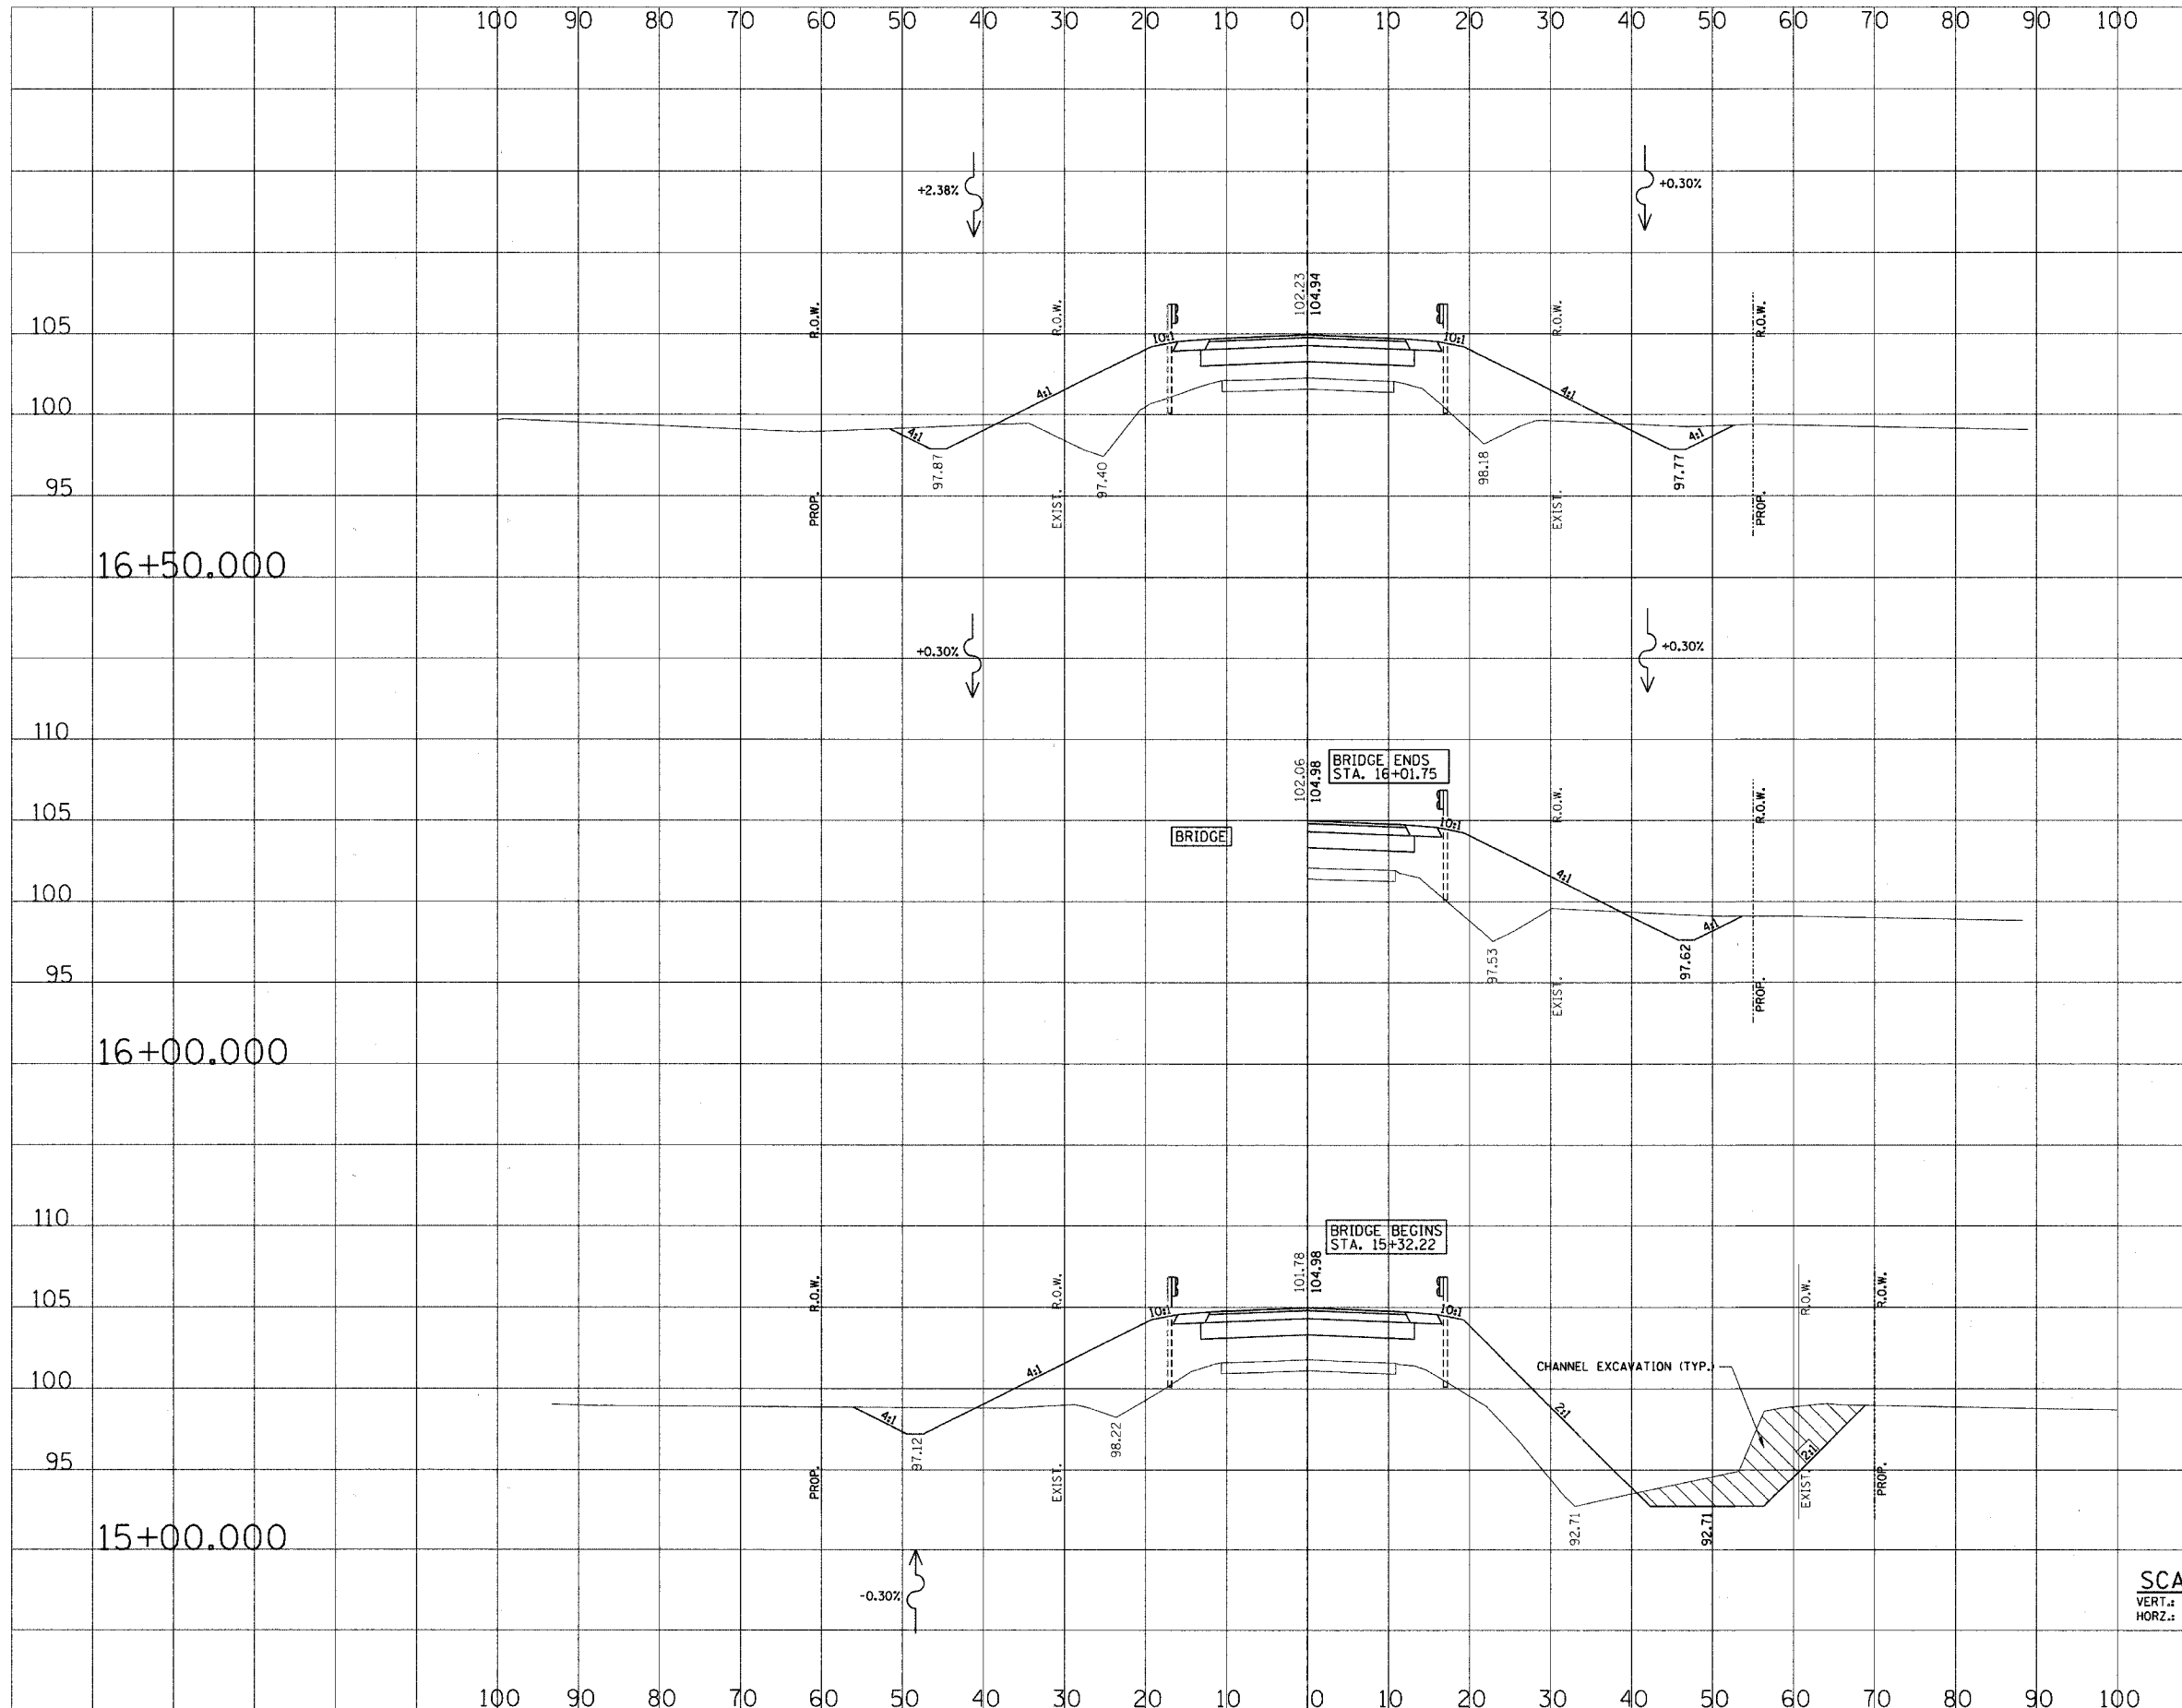

16+50.000

16+50.000
C = 22 F = 199

16+00.000

16+00.000
C = 13 F = 109

15+00.000

15+00.000
C = 14 F = 246

SCALE
VERT.: 1" = 5'
HORIZ.: 1" = 10'