


RT. NO.	SECTION NO.	COUNTY	TOTAL SHTS.	SHEET NO.
C.H. 20	05-00195-00-BR	MACON	18	10
STA. 17+00.00		TO STA. 19+00.00		
FED. ROAD DIST. NO.		ILLINOIS	PROJECT BRS-549(101)	
CONTRACT NO. 95492				

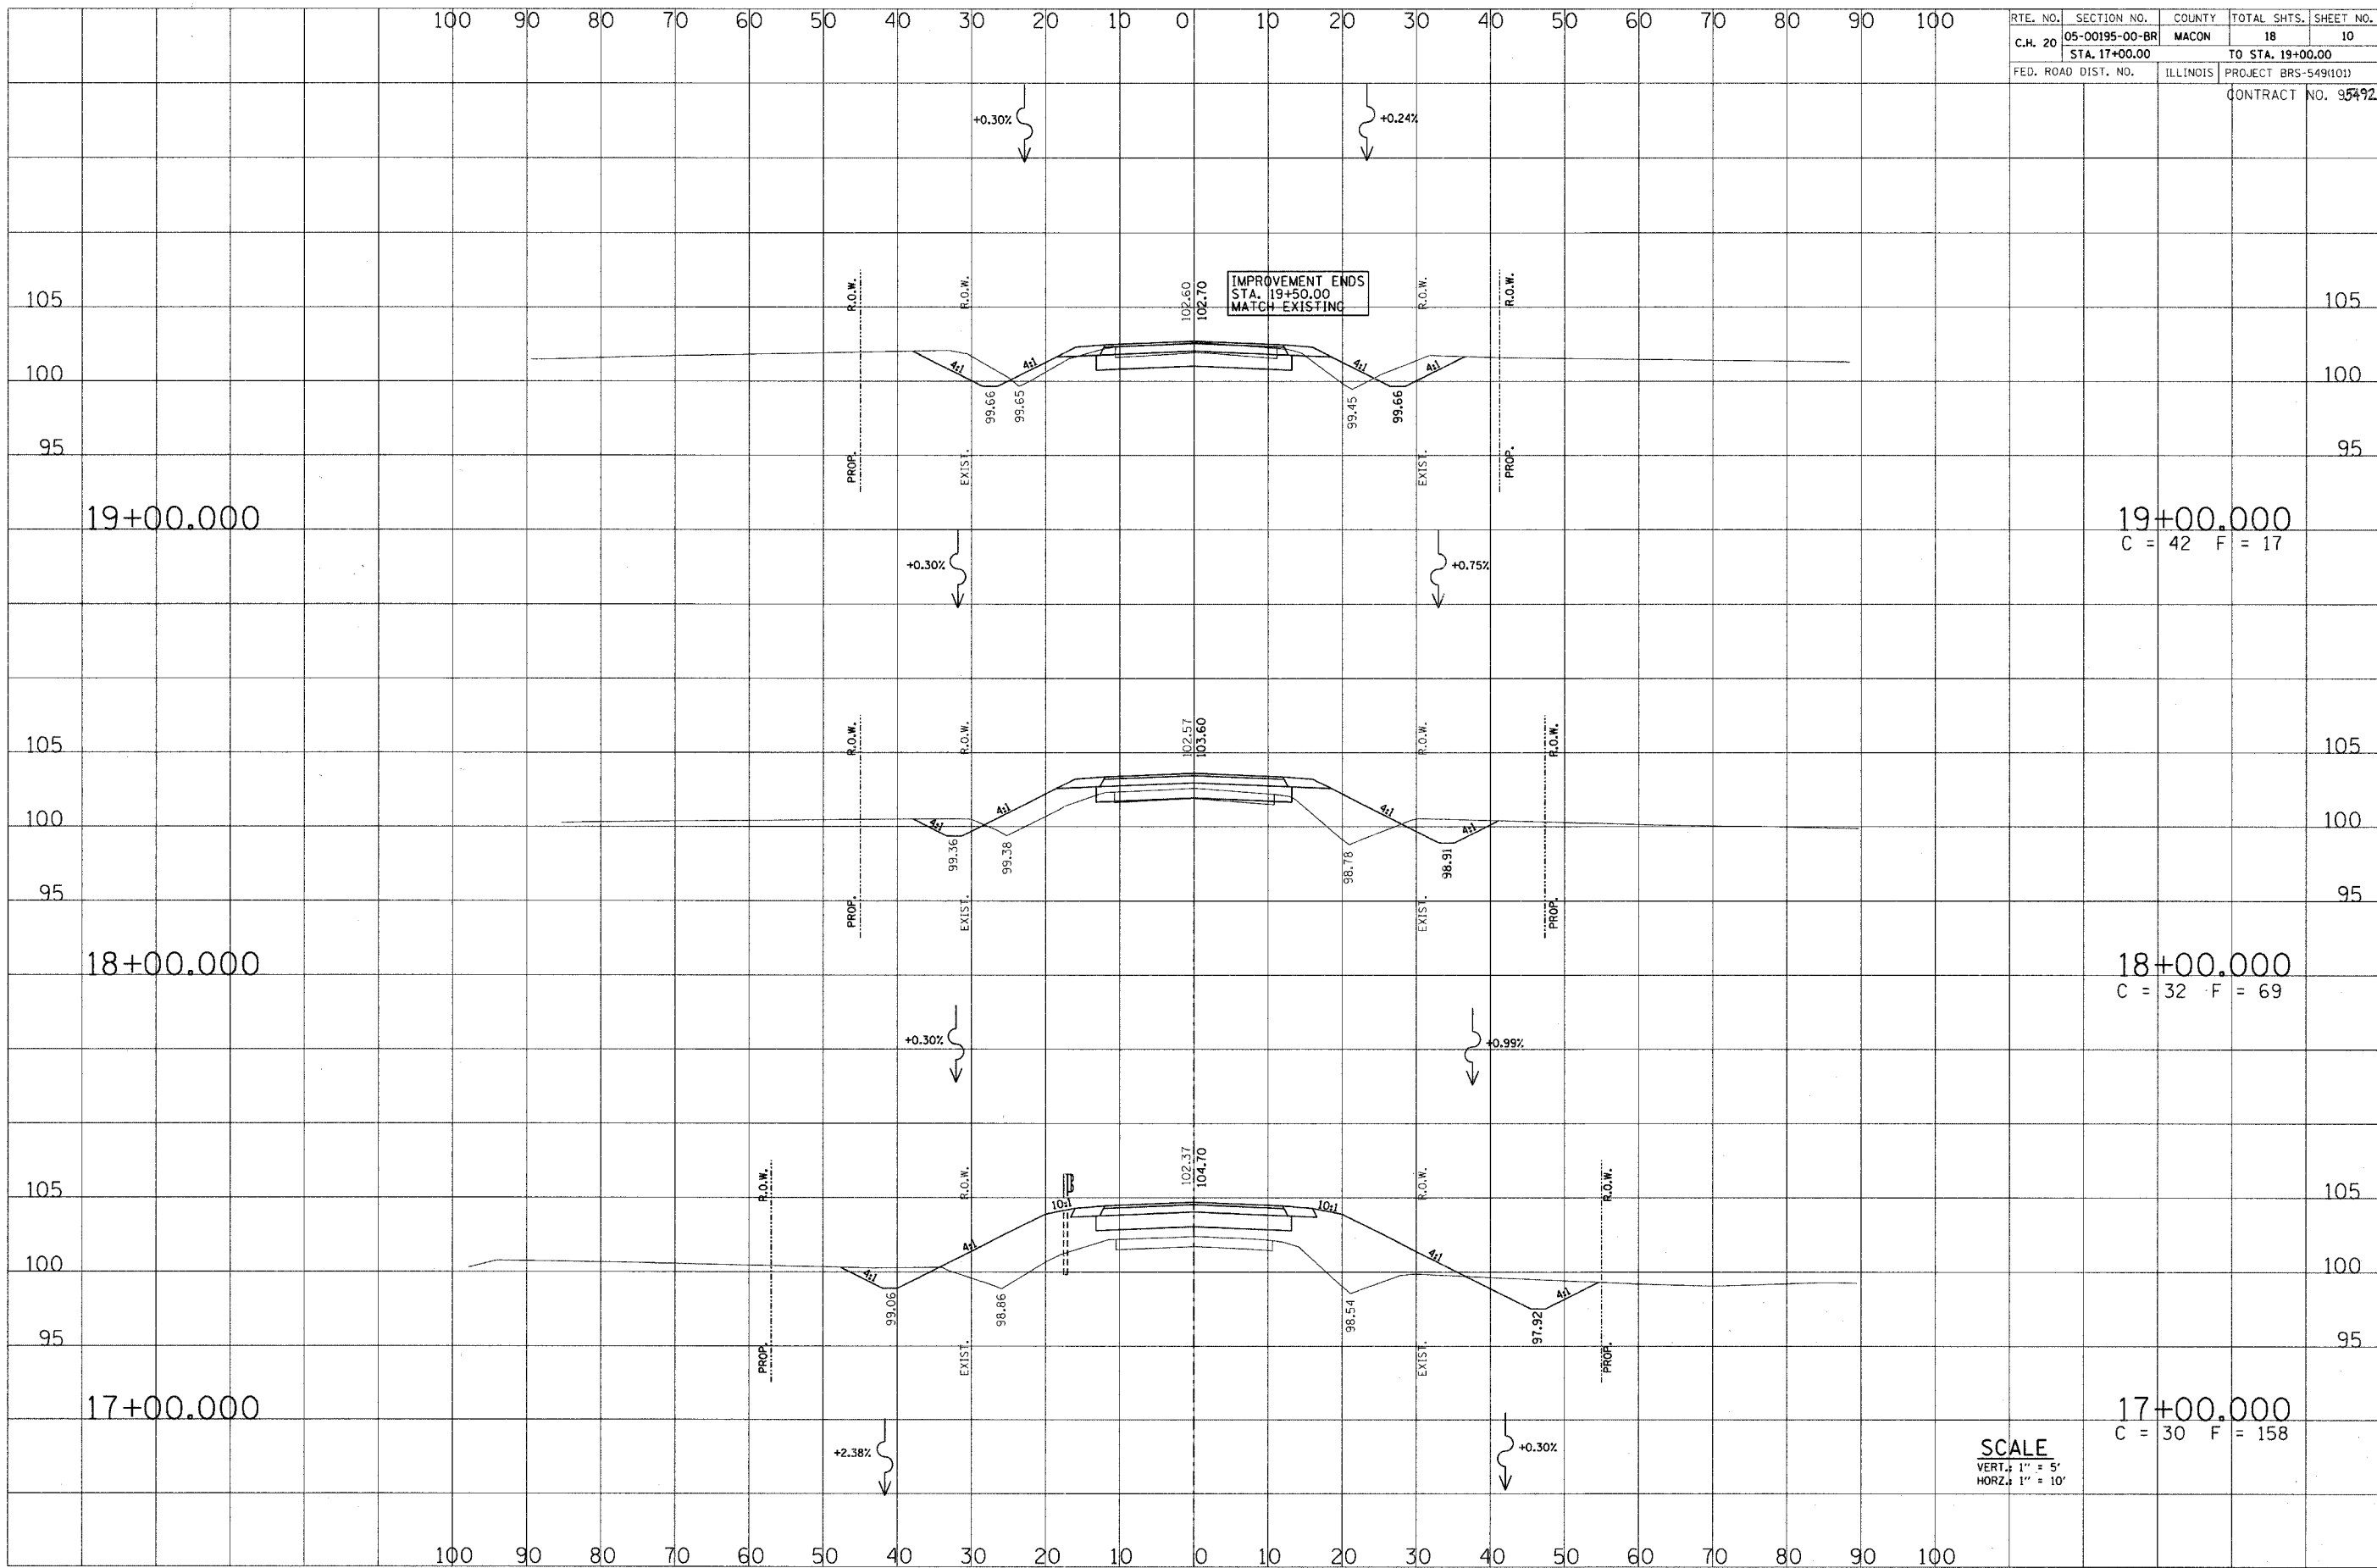

SCALE  
 VERT. 1" = 5'  
 HORZ. 1" = 10'