


ROUTE	SECTION	COUNTY	TOTAL SHEETS	SHEET NO.
CH 16	00-00115-01-BR	MARION	14	4
STA. 7+00.00 TO		STA. 13+00.00		
ILLINOIS		FED. AID PROJECT		

FINAL SURVEY SURVEYED _____ DATE _____
 NOTE BOOK _____ PLOTTED _____
 NO. _____ AREAS CHECKED _____

ORIGINAL SURVEY SURVEYED _____ DATE _____
 NOTE BOOK _____ PLOTTED _____
 NO. _____ AREAS CHECKED _____

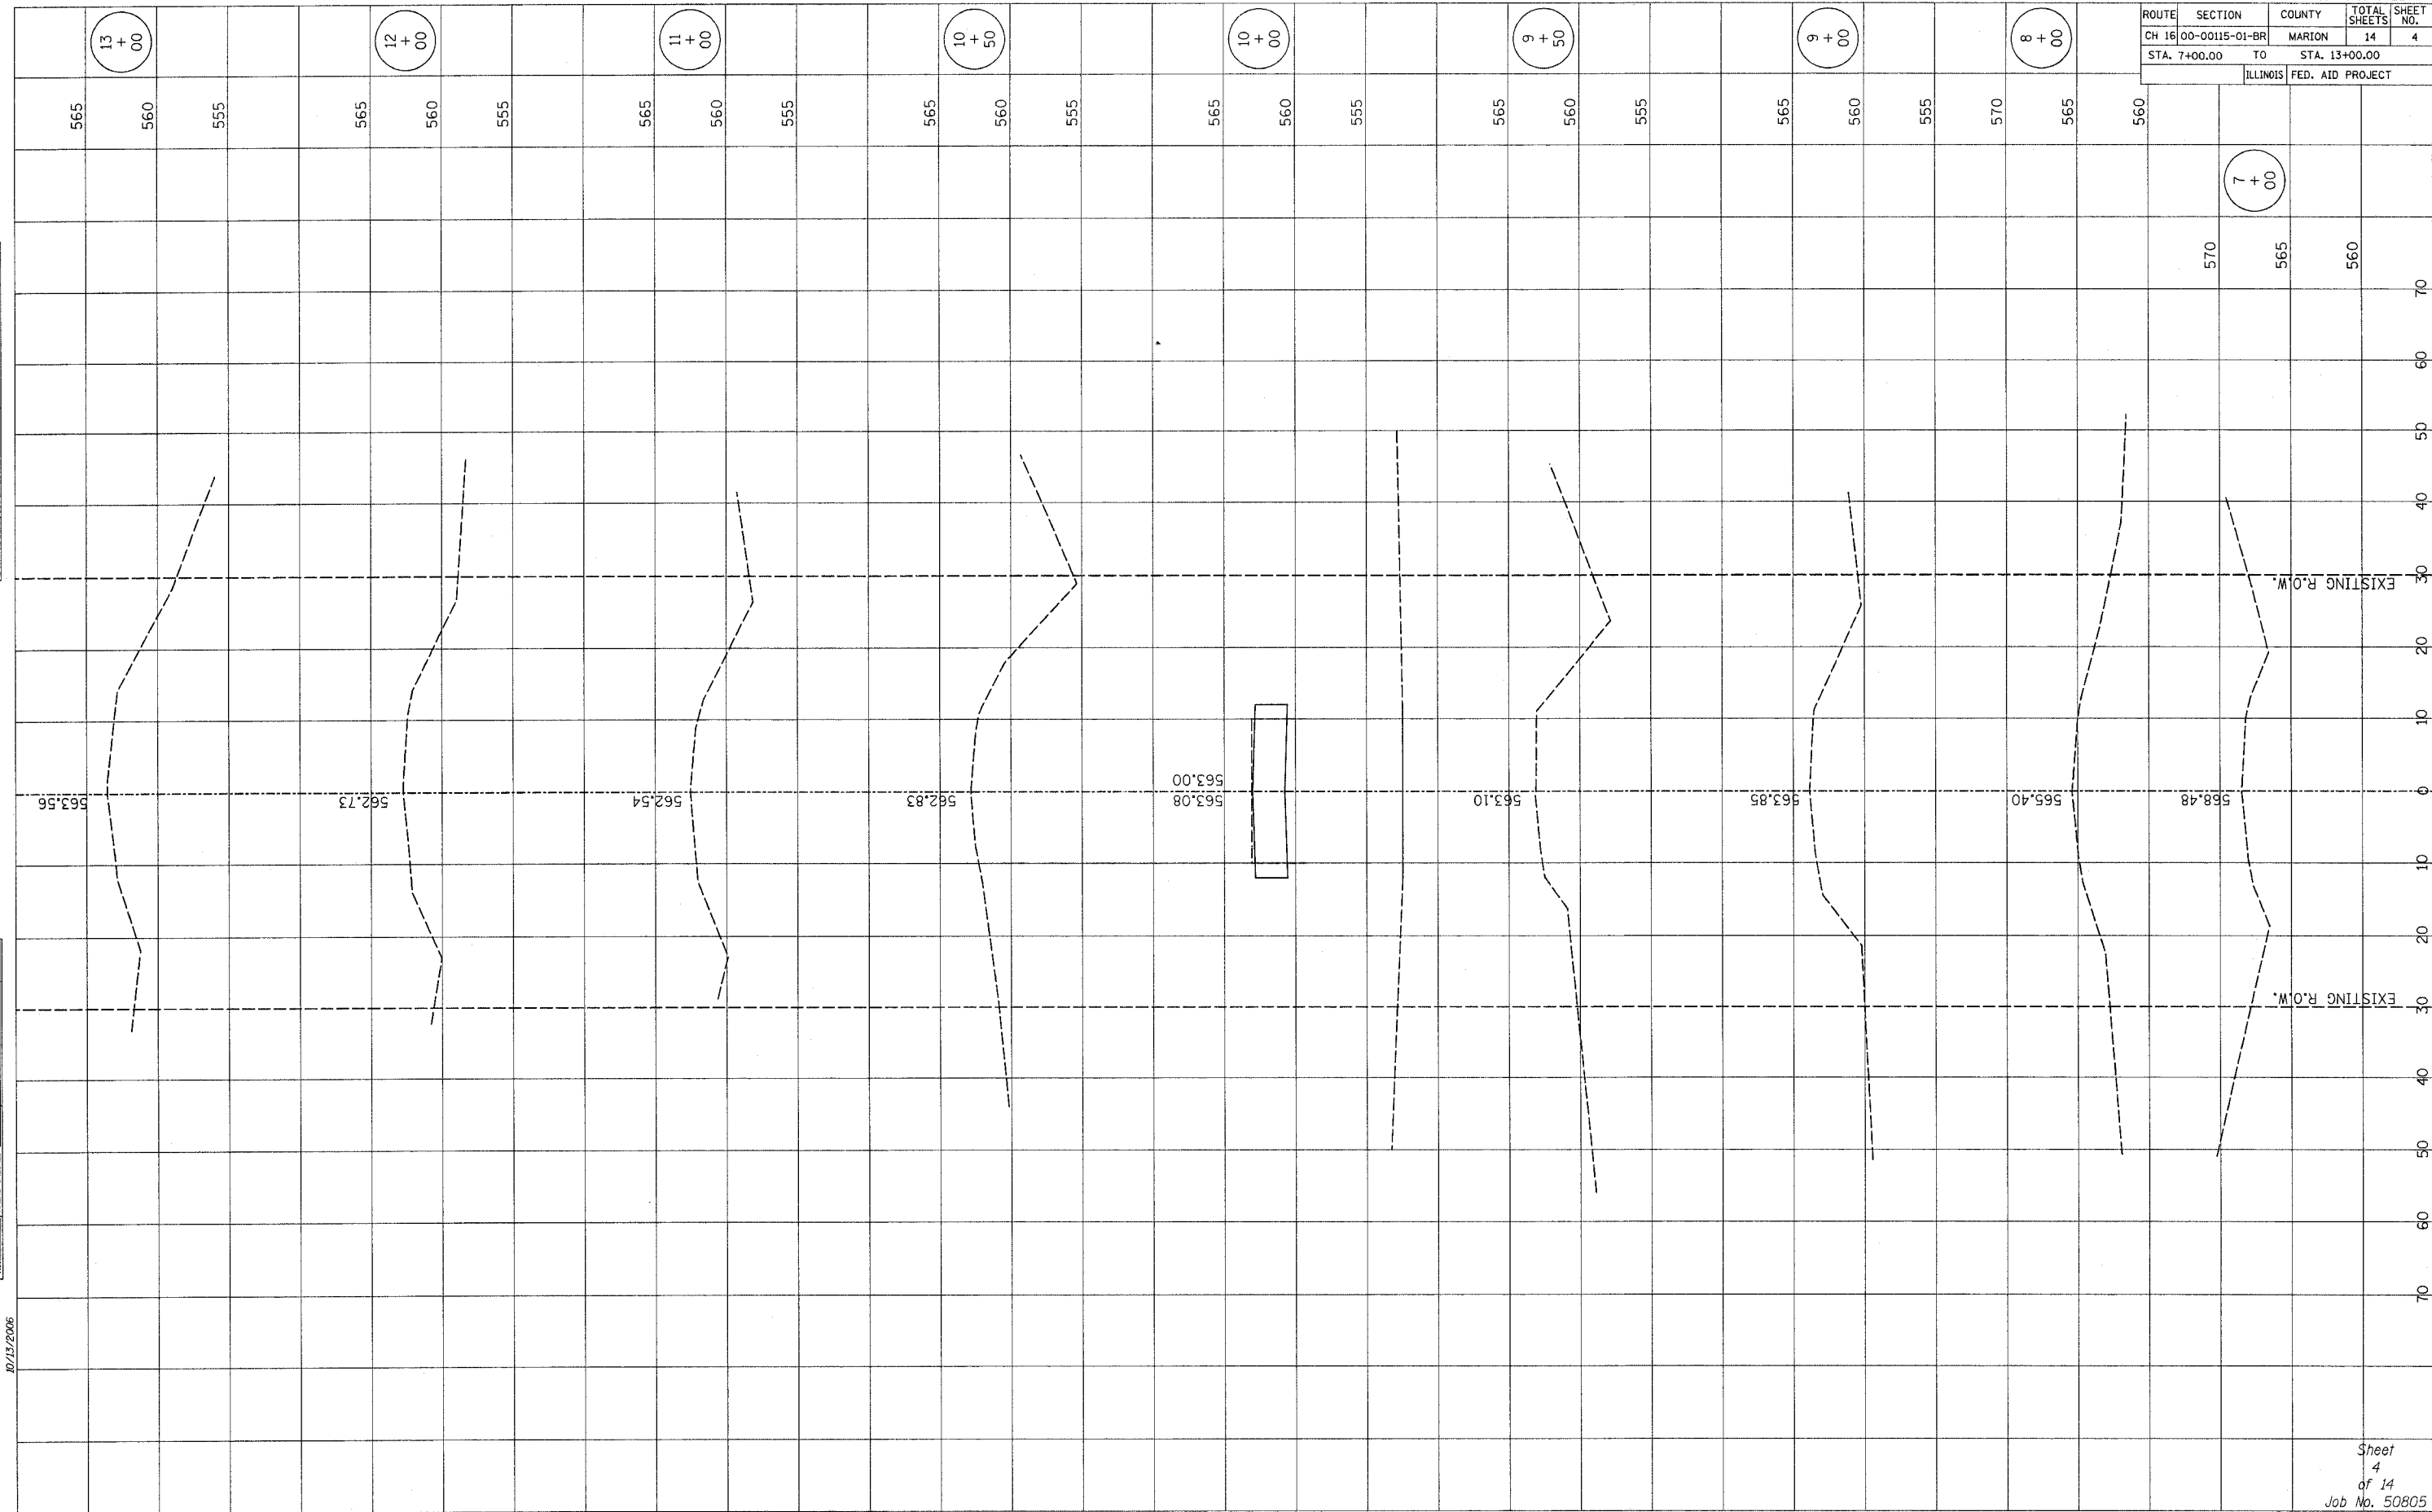

10/13/2006