
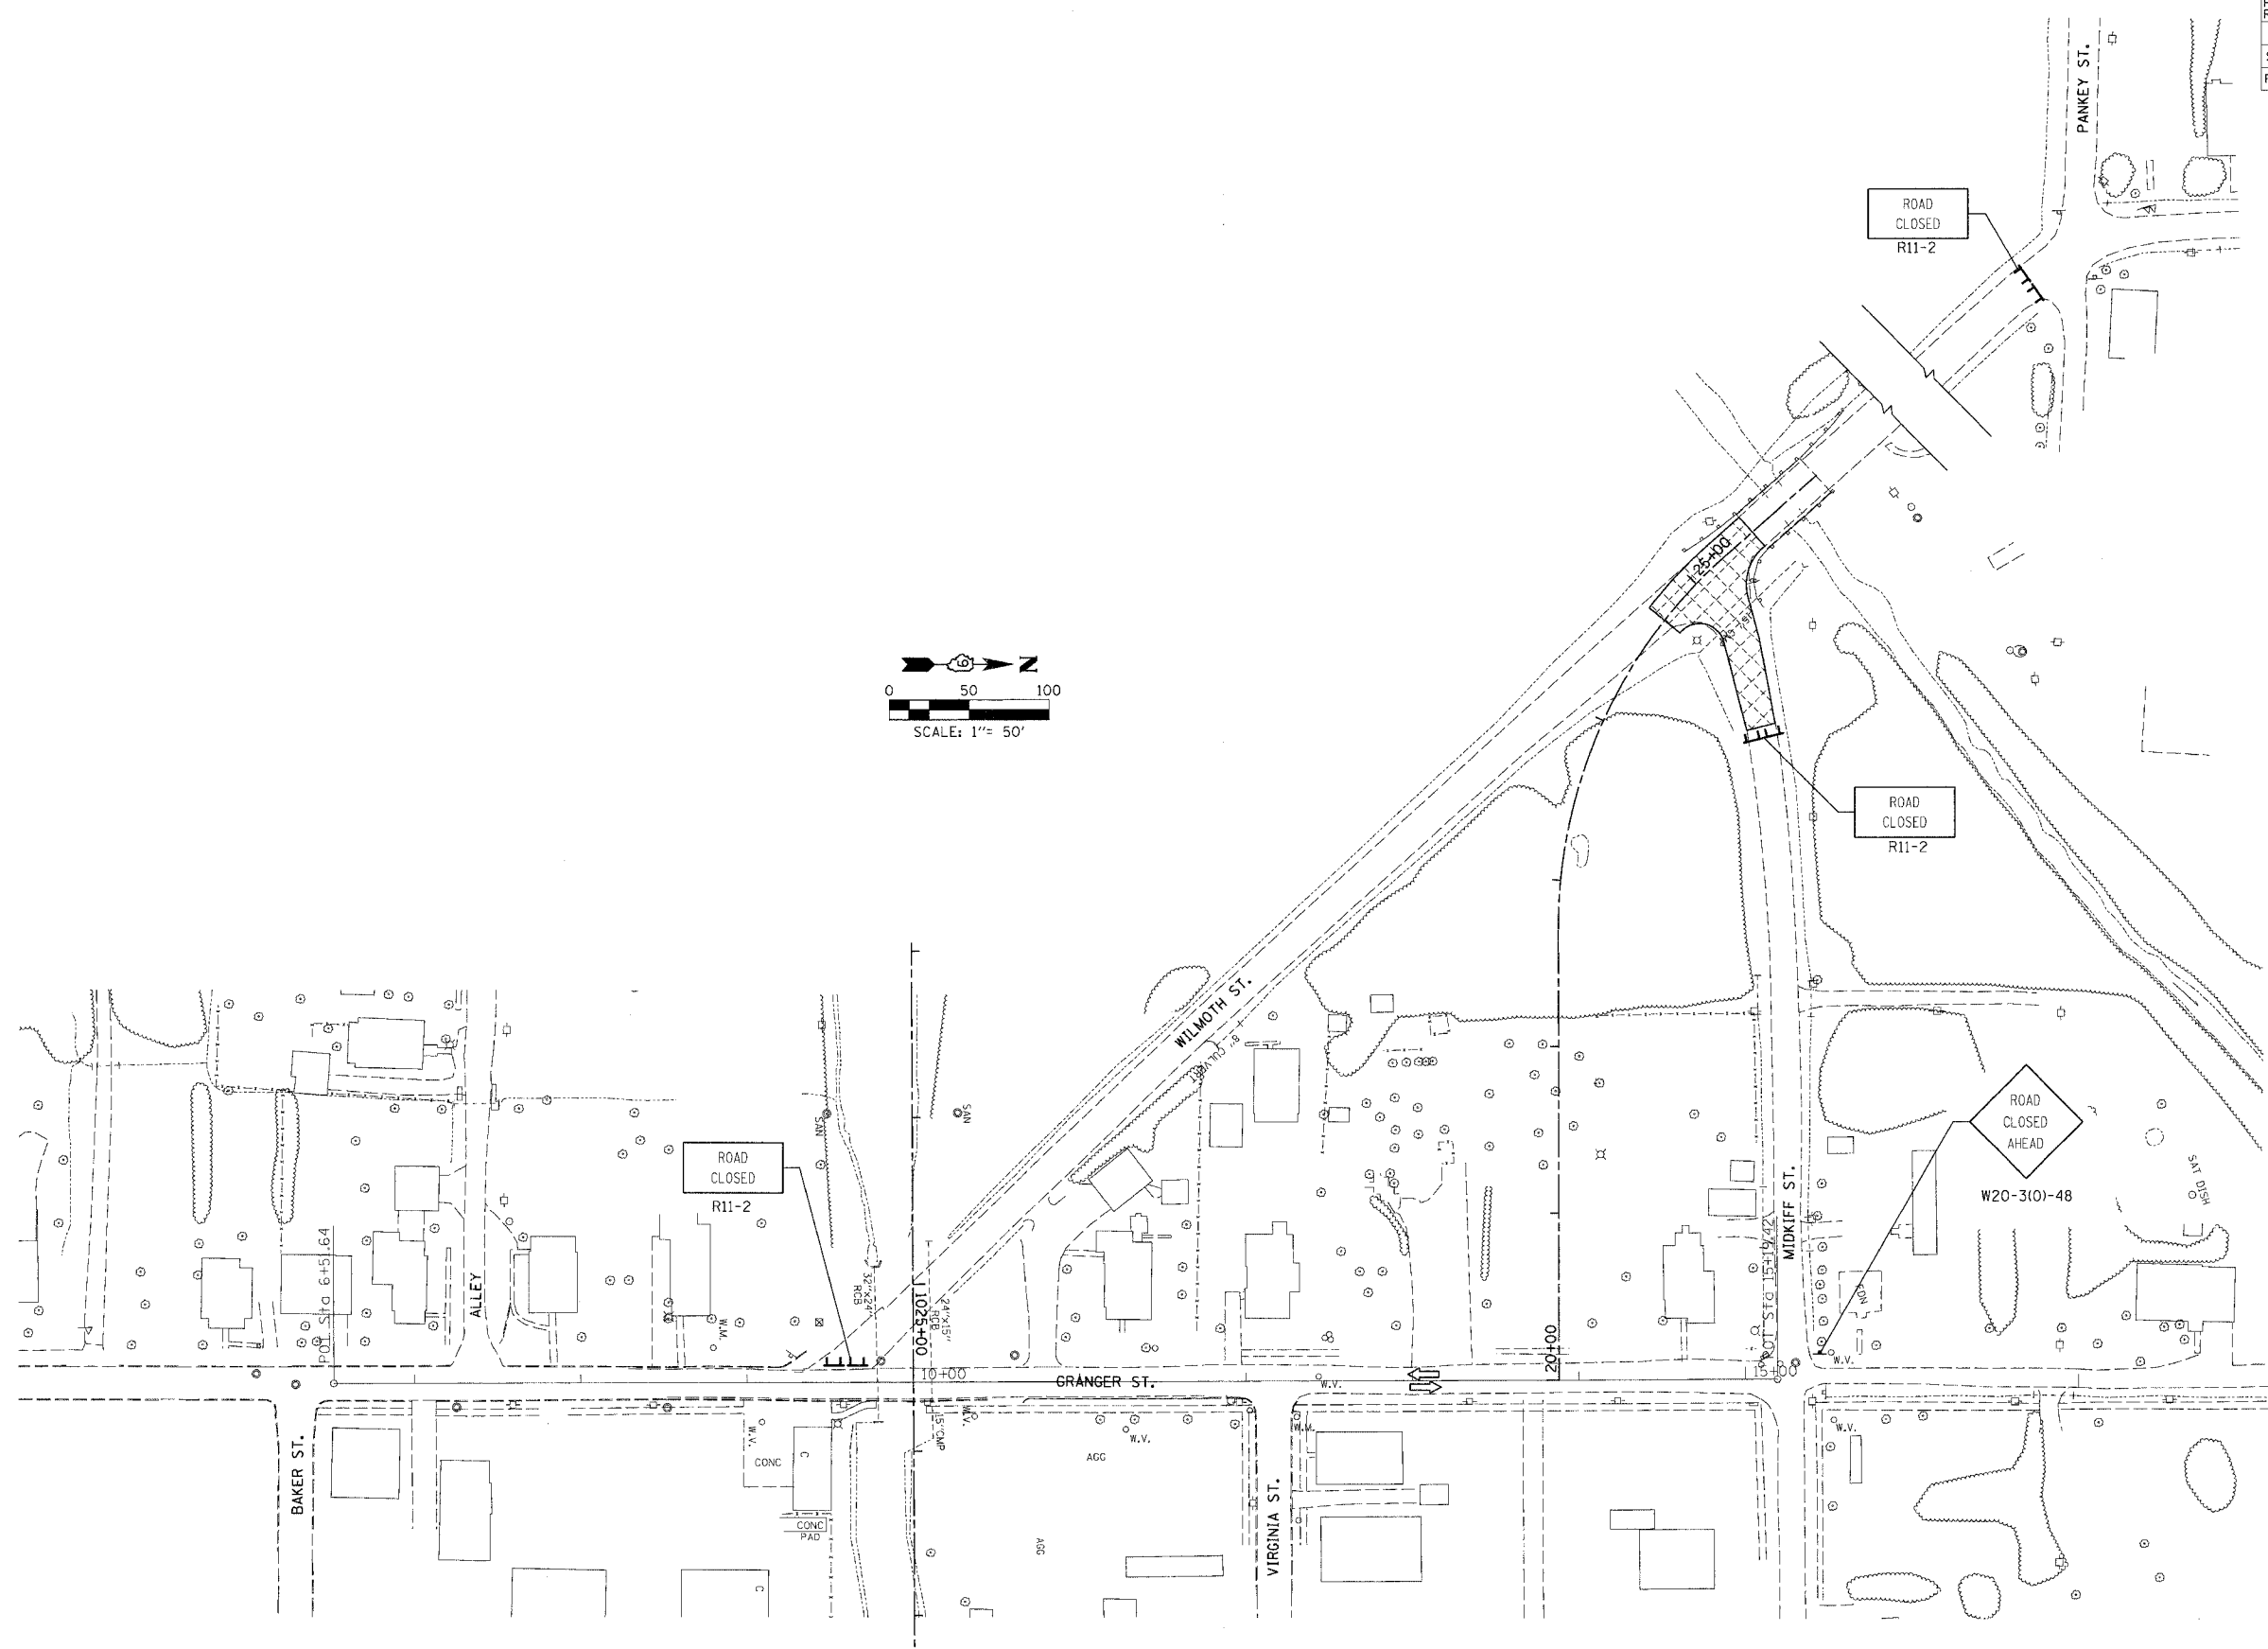


FAP RTE.	SECTION	COUNTY	TOTAL SHEETS	SHEET NO.
331	3-2, 8X-1, 4-2	SALINE	233	34
STA.		TO STA.		
FED. ROAD DIST. NO.		ILLINOIS FED. AID PROJECT		

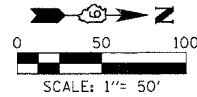

LEGEND:

	PERMANENT CONSTRUCTION
	TEMPORARY PAVEMENT
	BARRICADE, TYPE III
	BARRICADE, TYPE II

MAINTENANCE OF TRAFFIC GRANGER, WILMOTH & MIDKIFF STAGE 1

DRAWN BY
CHECKED BY

M:\PROJECTS\PROLISE\ROADWAY\COMMON\Reference Files
 ACTL Files