
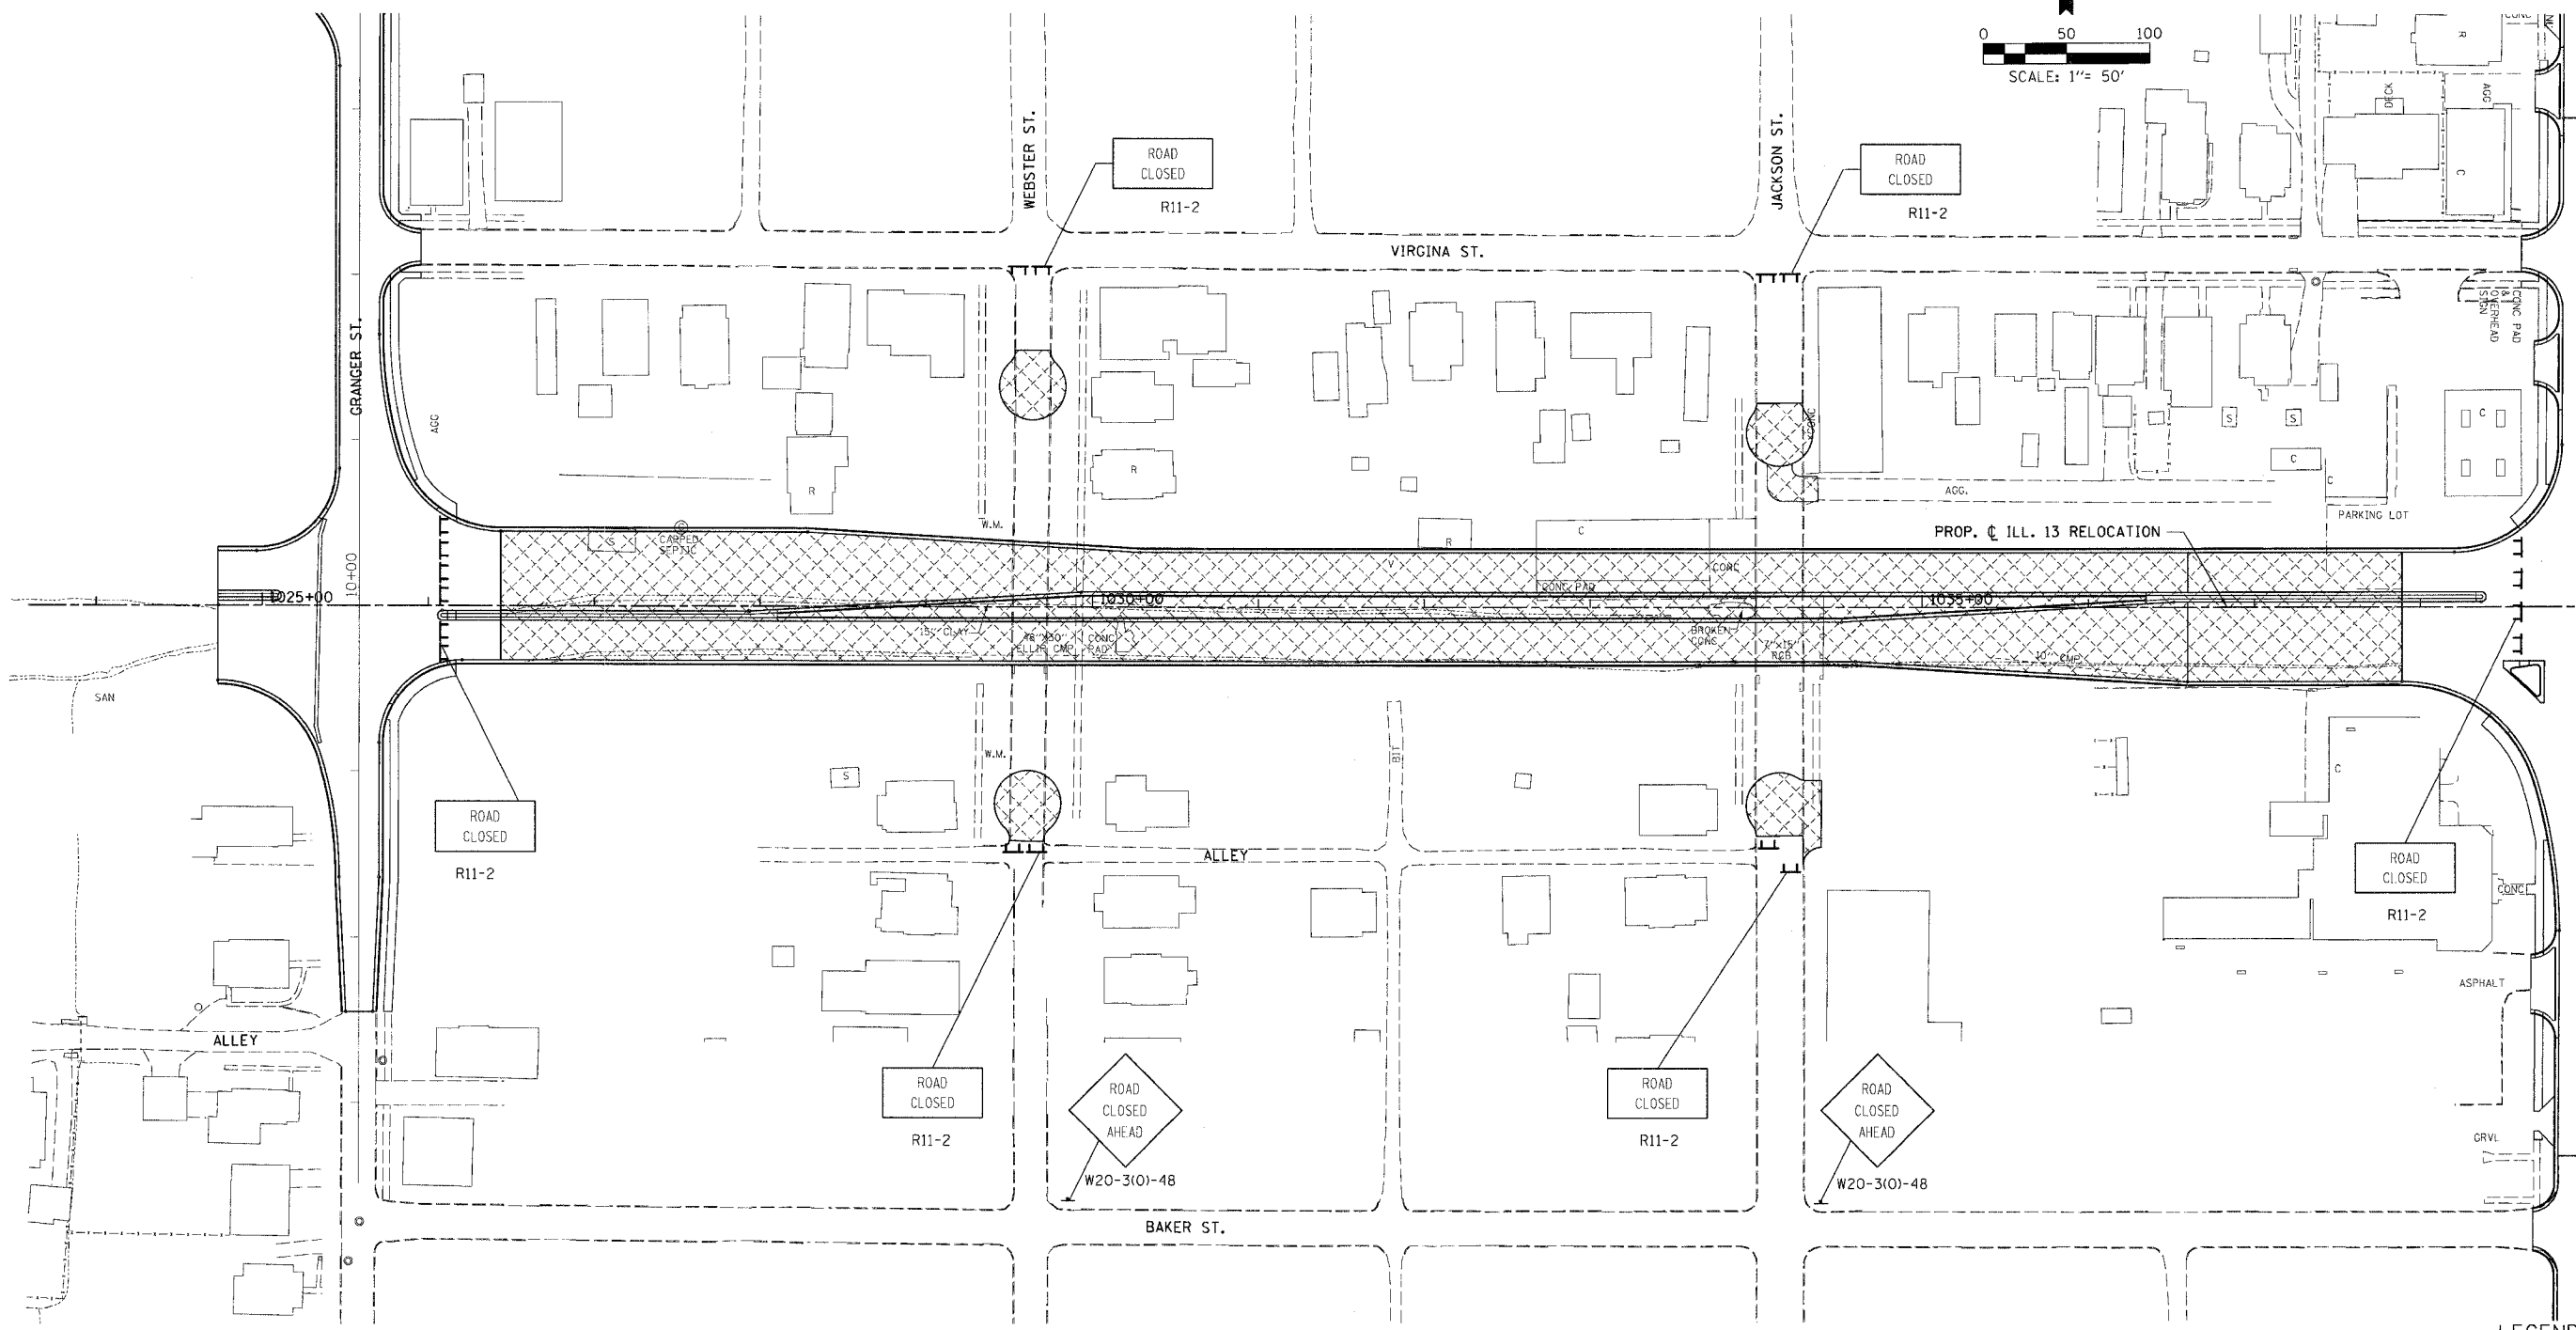


FAP RTE.	SECTION	COUNTY	TOTAL SHEETS	SHEET NO.
331	3-2, 8X-1, 4-2	SALINE	233	36
STA. TO STA.			FED. ROAD DIST. NO. ILLINOIS FED. AID PROJECT	

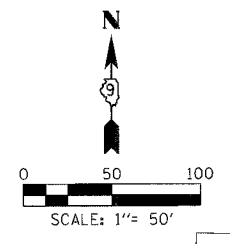

- LEGEND:**
- PERMANENT CONSTRUCTION
 - TEMPORARY PAVEMENT
 - BARRICADE, TYPE III
 - BARRICADE, TYPE II

DRAWN BY
CHECKED BY

M:\PROJECTS\PROJ\326\ROADWAY\COMMON\
ACT_1_P11B
Reference Files:

MAINTENANCE OF TRAFFIC WEBSTER & JACKSON ST