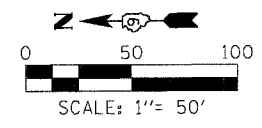
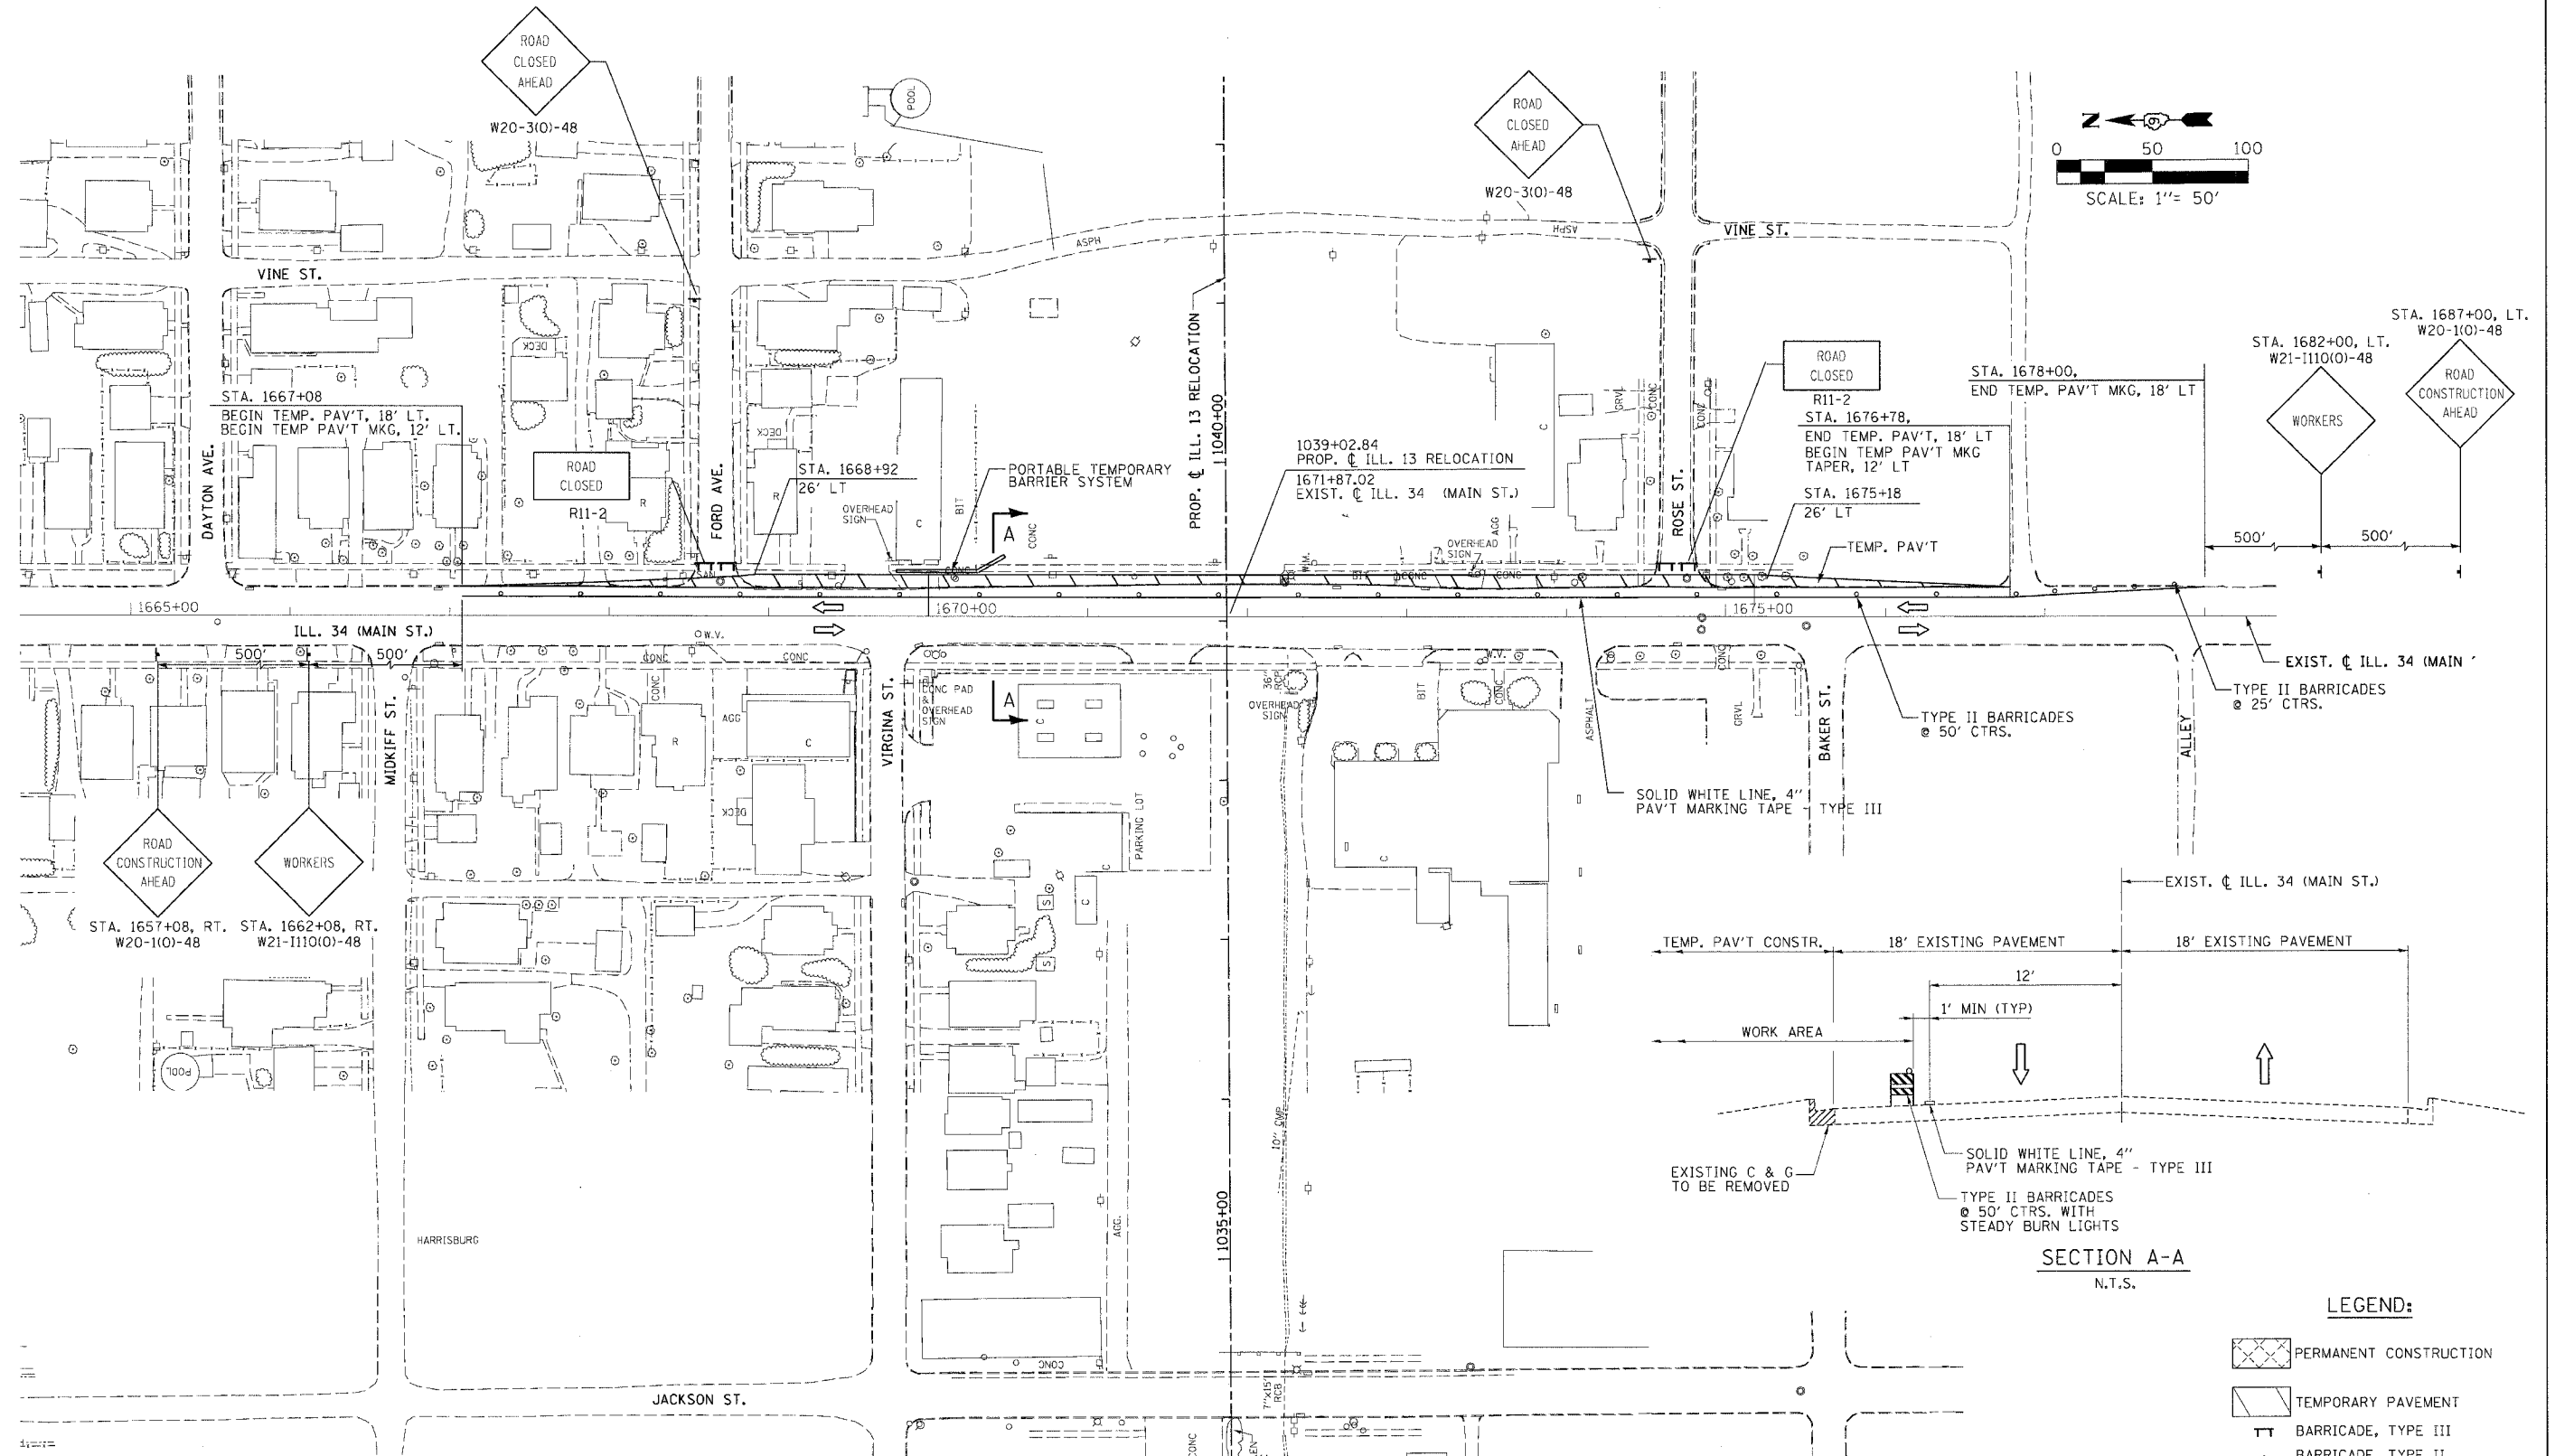

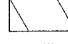
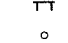
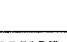


FAP RTE.	SECTION	COUNTY	TOTAL SHEETS	SHEET NO.
331	3-2, 8X-1, 4-2	SALINE	233	37
STA.		TO STA.		
FED. ROAD DIST. NO.		ILLINOIS FED. AID PROJECT		



SECTION A-A
N.T.S.

- LEGEND:**
-  PERMANENT CONSTRUCTION
 -  TEMPORARY PAVEMENT
 -  BARRICADE, TYPE III
 -  BARRICADE, TYPE II

MAINTENANCE OF TRAFFIC ILL 34 STAGE 1

DRAWN BY
CHECKED BY

M:\PROJECTS\PROJECTS\ROADWAY\COMMON\Reference Files
Act 1
PROJECT: 01051000