



FAP RTE.	SECTION	COUNTY	TOTAL SHEETS	SHEET NO.
331	3-2, 8X-1, 4-2	SALINE	233	38
STA.	TO STA.			
FED. ROAD DIST. NO.	ILLINOIS	FED. AID PROJECT		

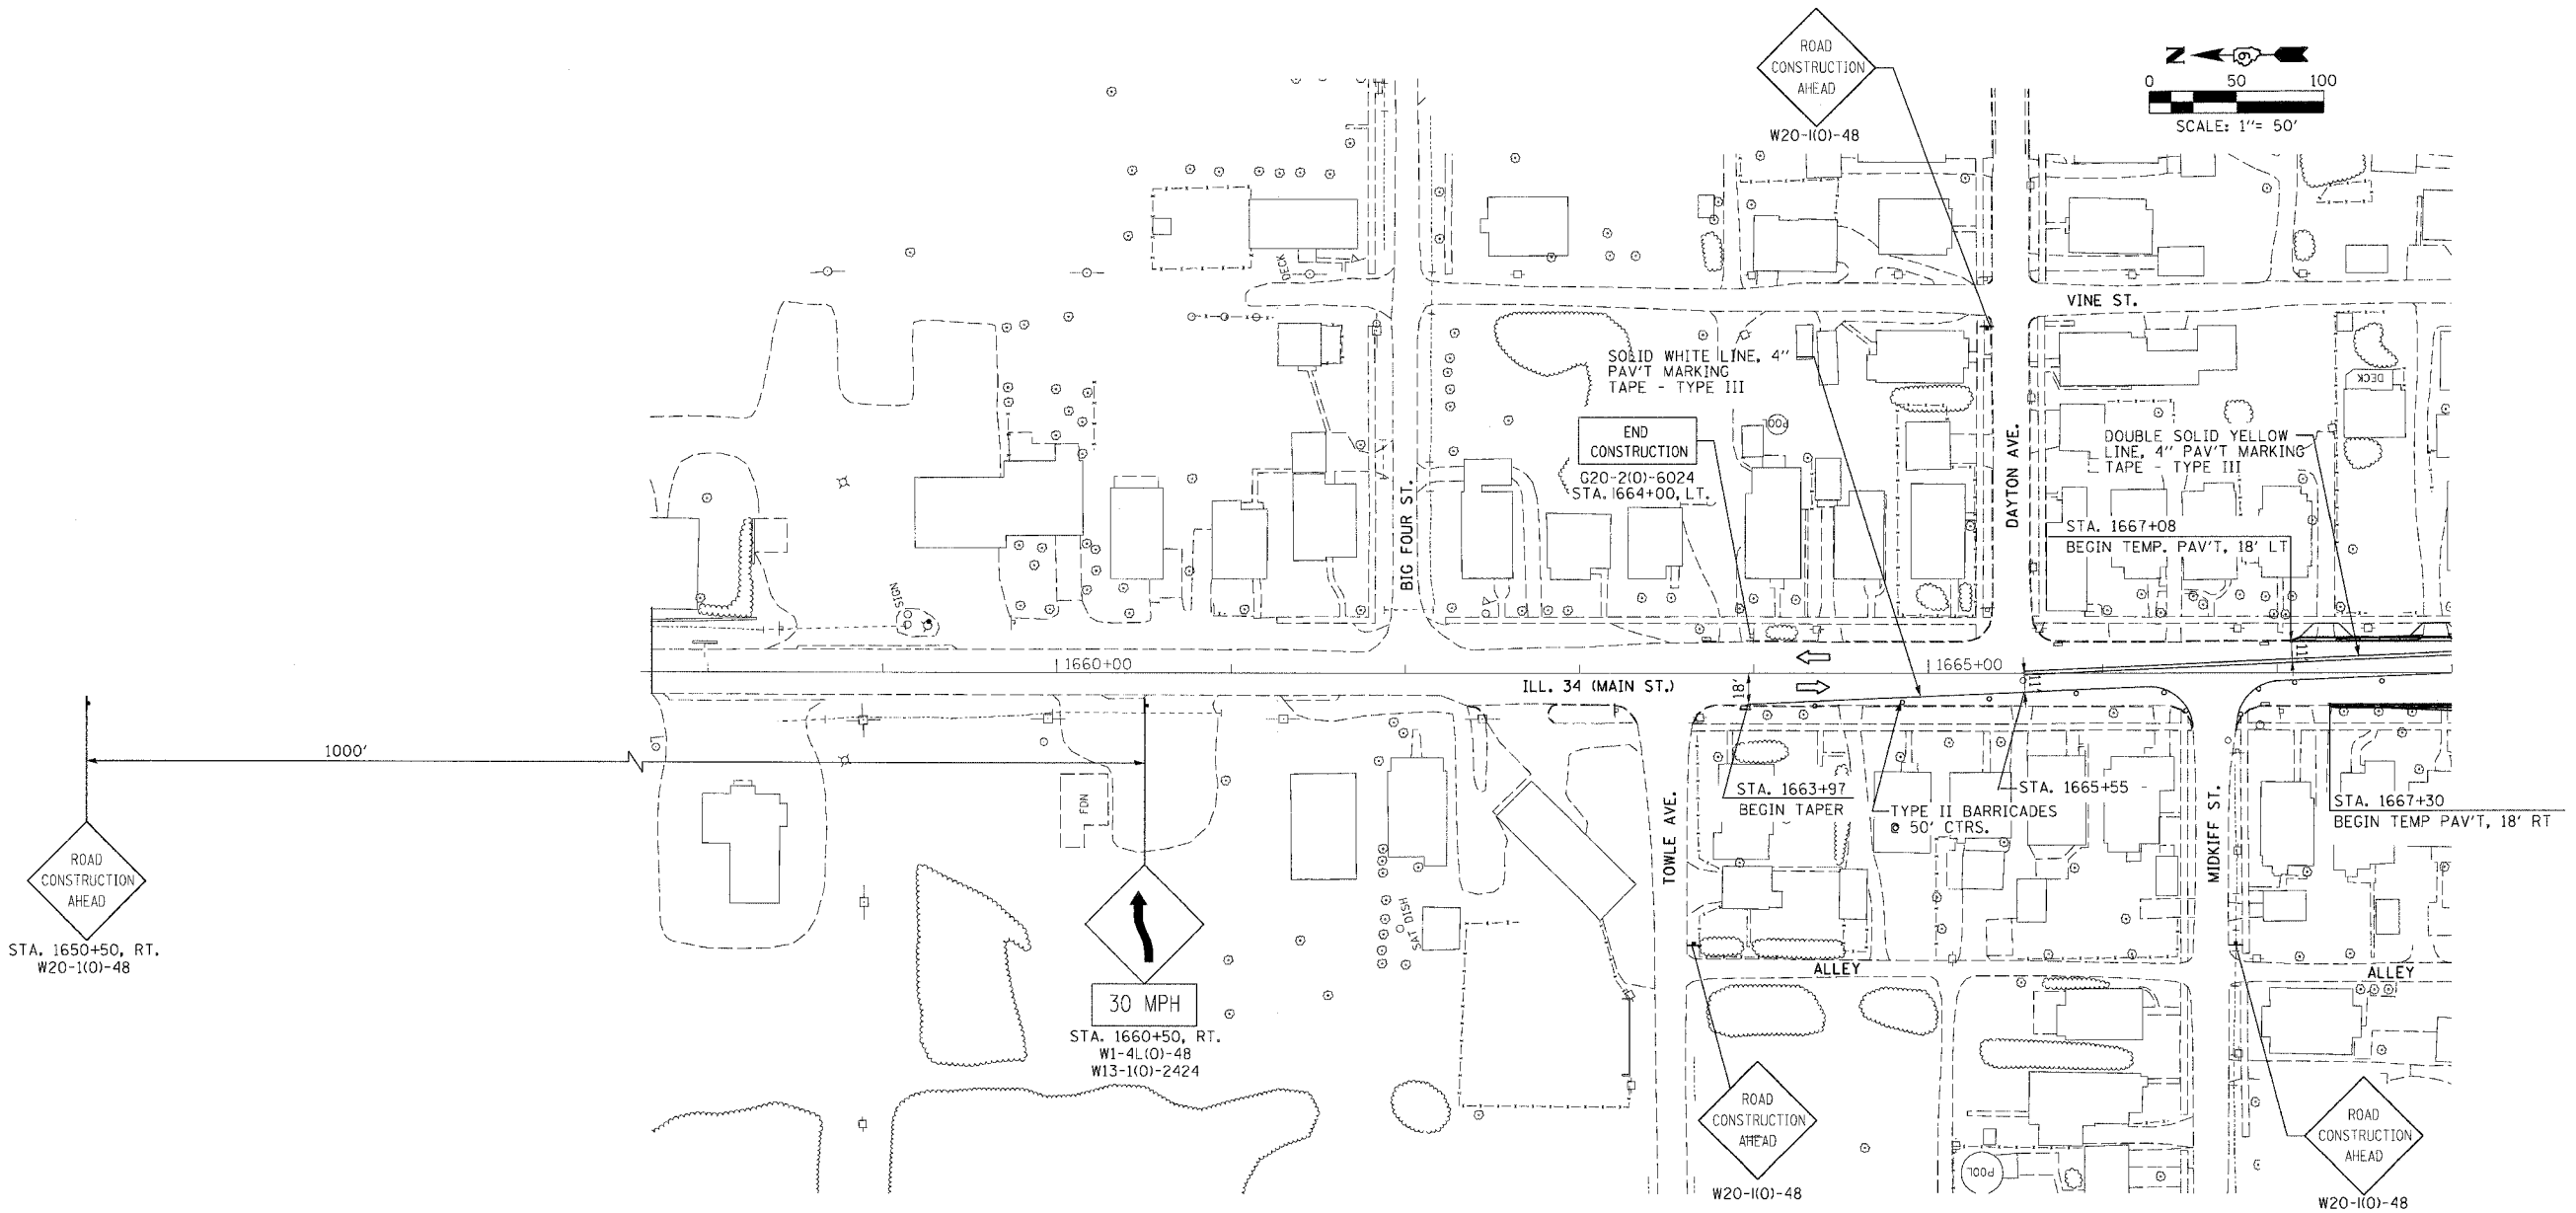

ROAD CONSTRUCTION AHEAD
 STA. 1650+50, RT.
 W20-1(O)-48

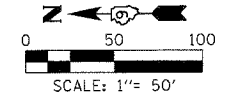



30 MPH
 STA. 1660+50, RT.
 W1-4(L)(O)-48
 W13-1(O)-2424

ROAD CONSTRUCTION AHEAD
 W20-1(O)-48

ROAD CONSTRUCTION AHEAD
 W20-1(O)-48

NOTE:
 ALL EXISTING PAVEMENT MARKINGS
 THAT CONFLICT WITH NEW TRAFFIC
 PATTERN SHALL BE REMOVED.

LEGEND:

  -  PERMANENT CONSTRUCTION
-  TEMPORARY PAVEMENT
-  BARRICADE, TYPE III
-  BARRICADE, TYPE II

DRAWN BY
 CHECKED BY

PROJECT NO.	PROJ. 0388
DATE	11/18/06
DESIGNER	ROADWAY/COMMON
REVISION	11/18/06 P.18S