

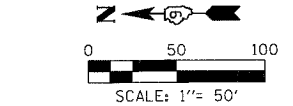
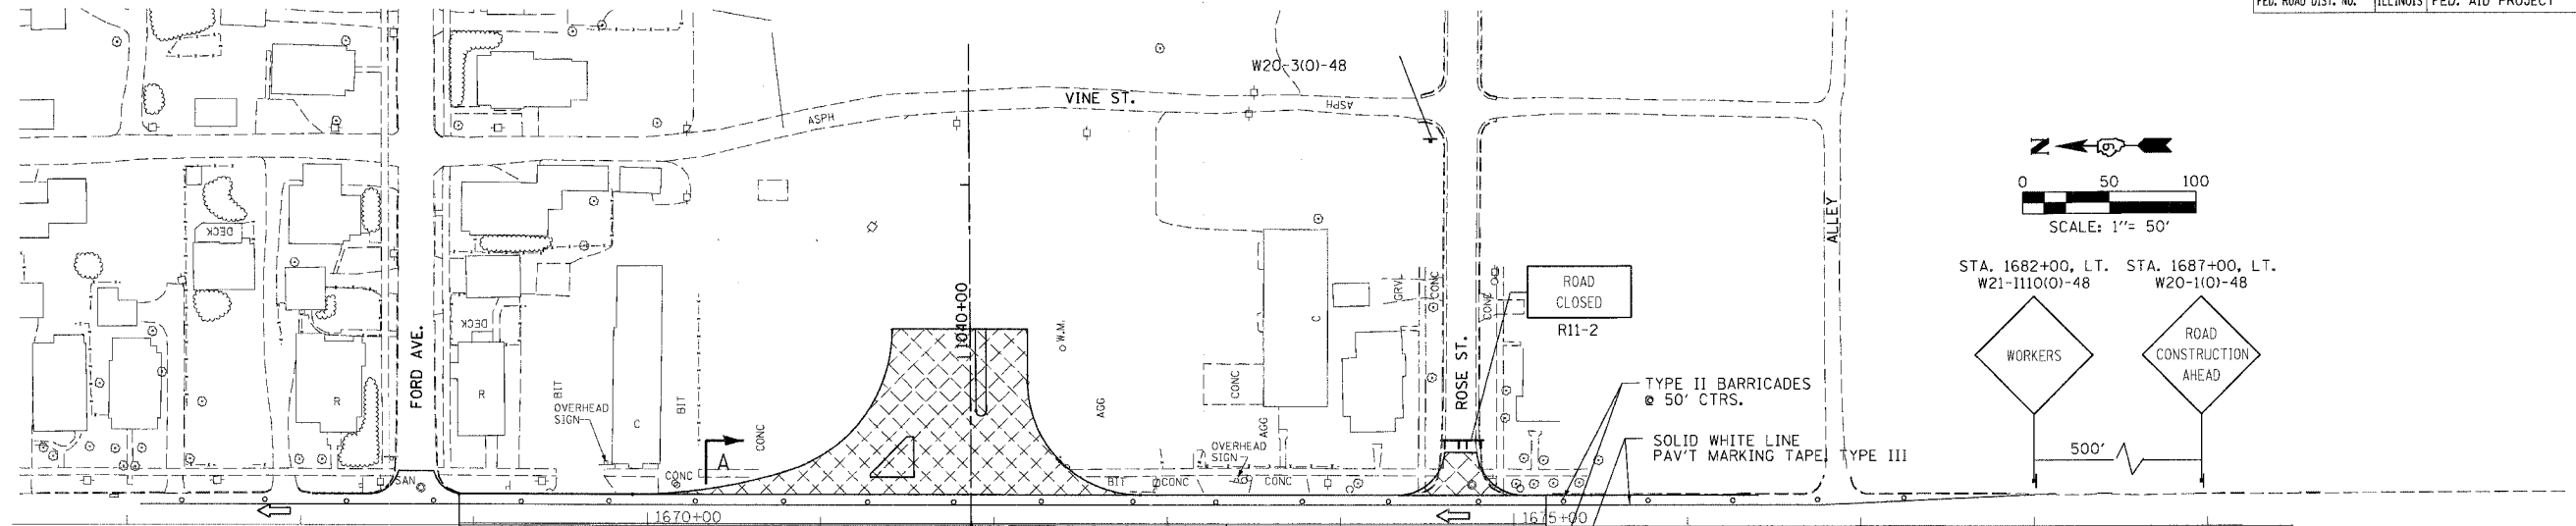
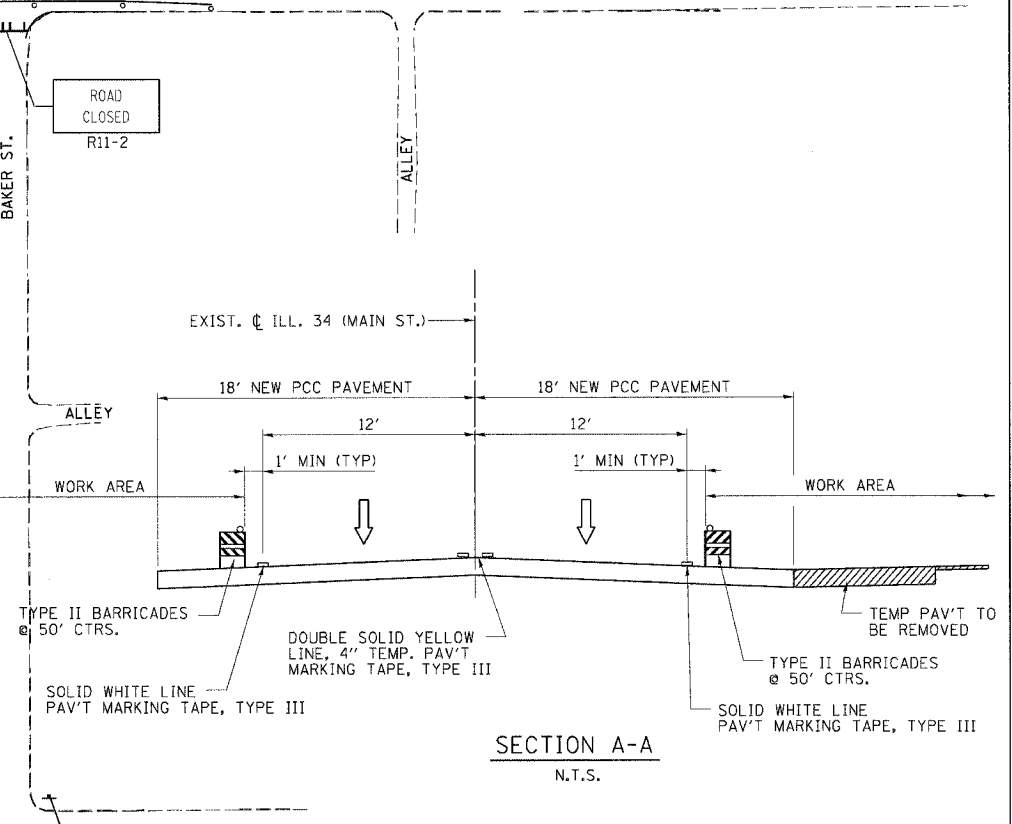
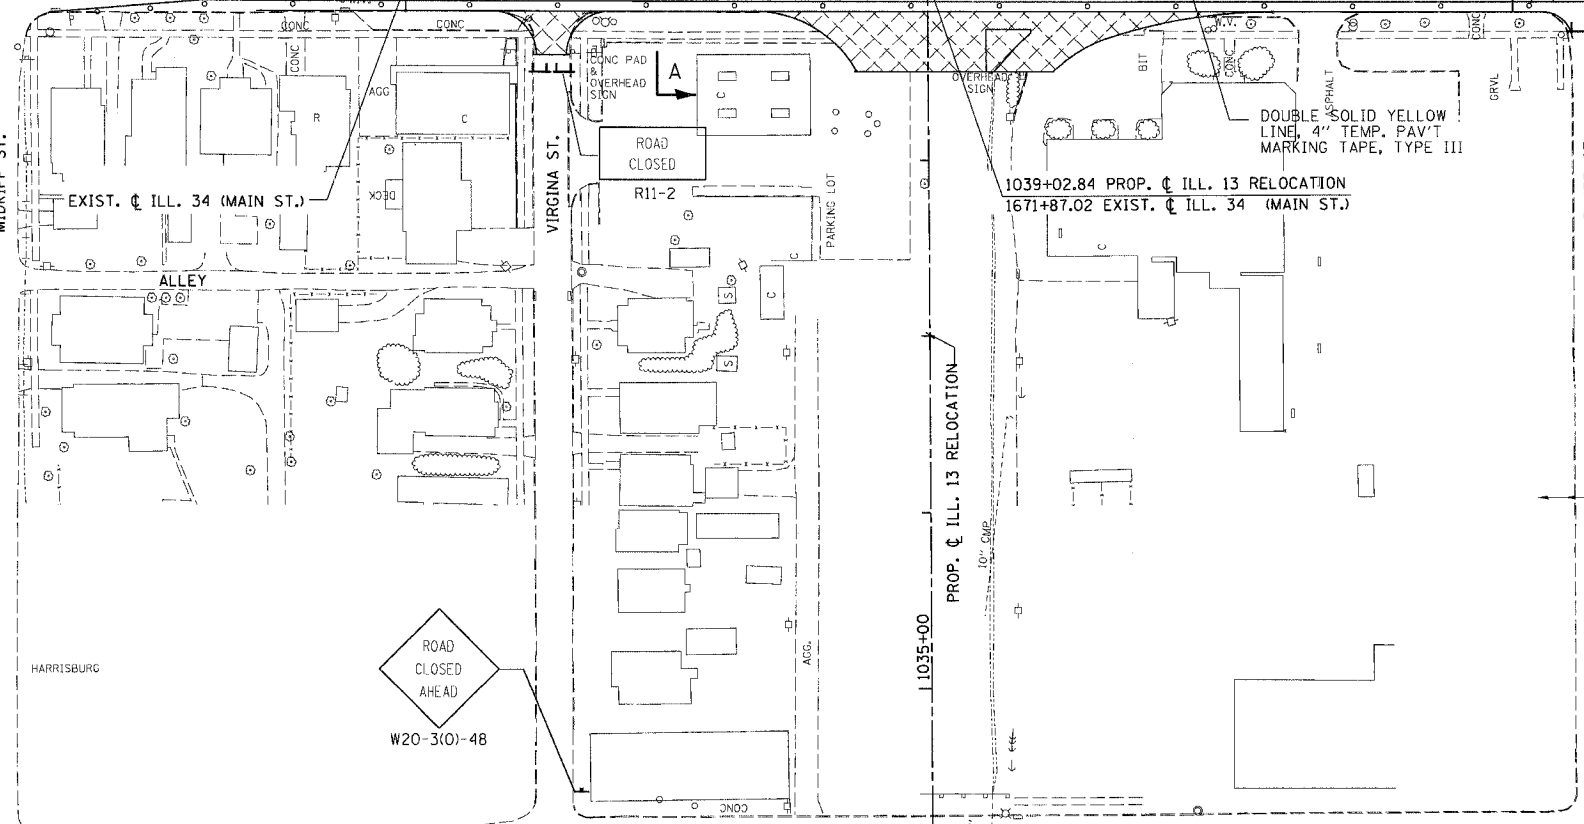


FAP R.T.E.	SECTION	COUNTY	TOTAL SHEETS	SHEET NO.
331	3-2, 8X-1, 4-2	SALINE	233	42
STA. TO STA.				
FED. ROAD DIST. NO.		ILLINOIS FED. AID PROJECT		

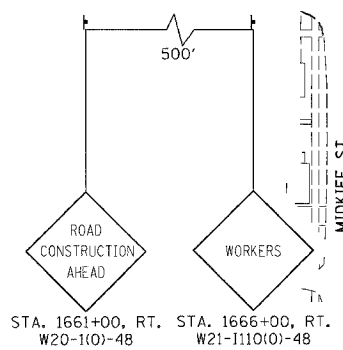

STA. 1682+00, LT. STA. 1687+00, LT.
W21-1110(O)-48 W20-1(O)-48

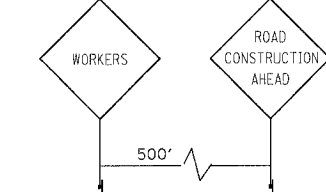

SECTION A-A
N.T.S.

LEGEND:

- PERMANENT CONSTRUCTION
- TEMPORARY PAVEMENT
- BARRICADE, TYPE III
- BARRICADE, TYPE II

DRAWN BY
CHECKED BY

PROJECT NO.	PROJECT NAME
DATE	SCALE
DRAWN BY	CHECKED BY
APP'D BY	DATE