


FAP RTE.	SECTION	COUNTY	TOTAL SHEETS	SHEET NO.
331	3-2, 8X-1, 4-2	SALINE	233	48
STA.		TO STA.		
FED. ROAD DIST. NO.		ILLINOIS	FED. AID PROJECT	
		70	80	

SUBMITTED SURVEY PLOTTED
 NOTE BOOK TEMPLATE AREAS CHECKED

SUBMITTED SURVEY PLOTTED
 NOTE BOOK TEMPLATE AREAS CHECKED

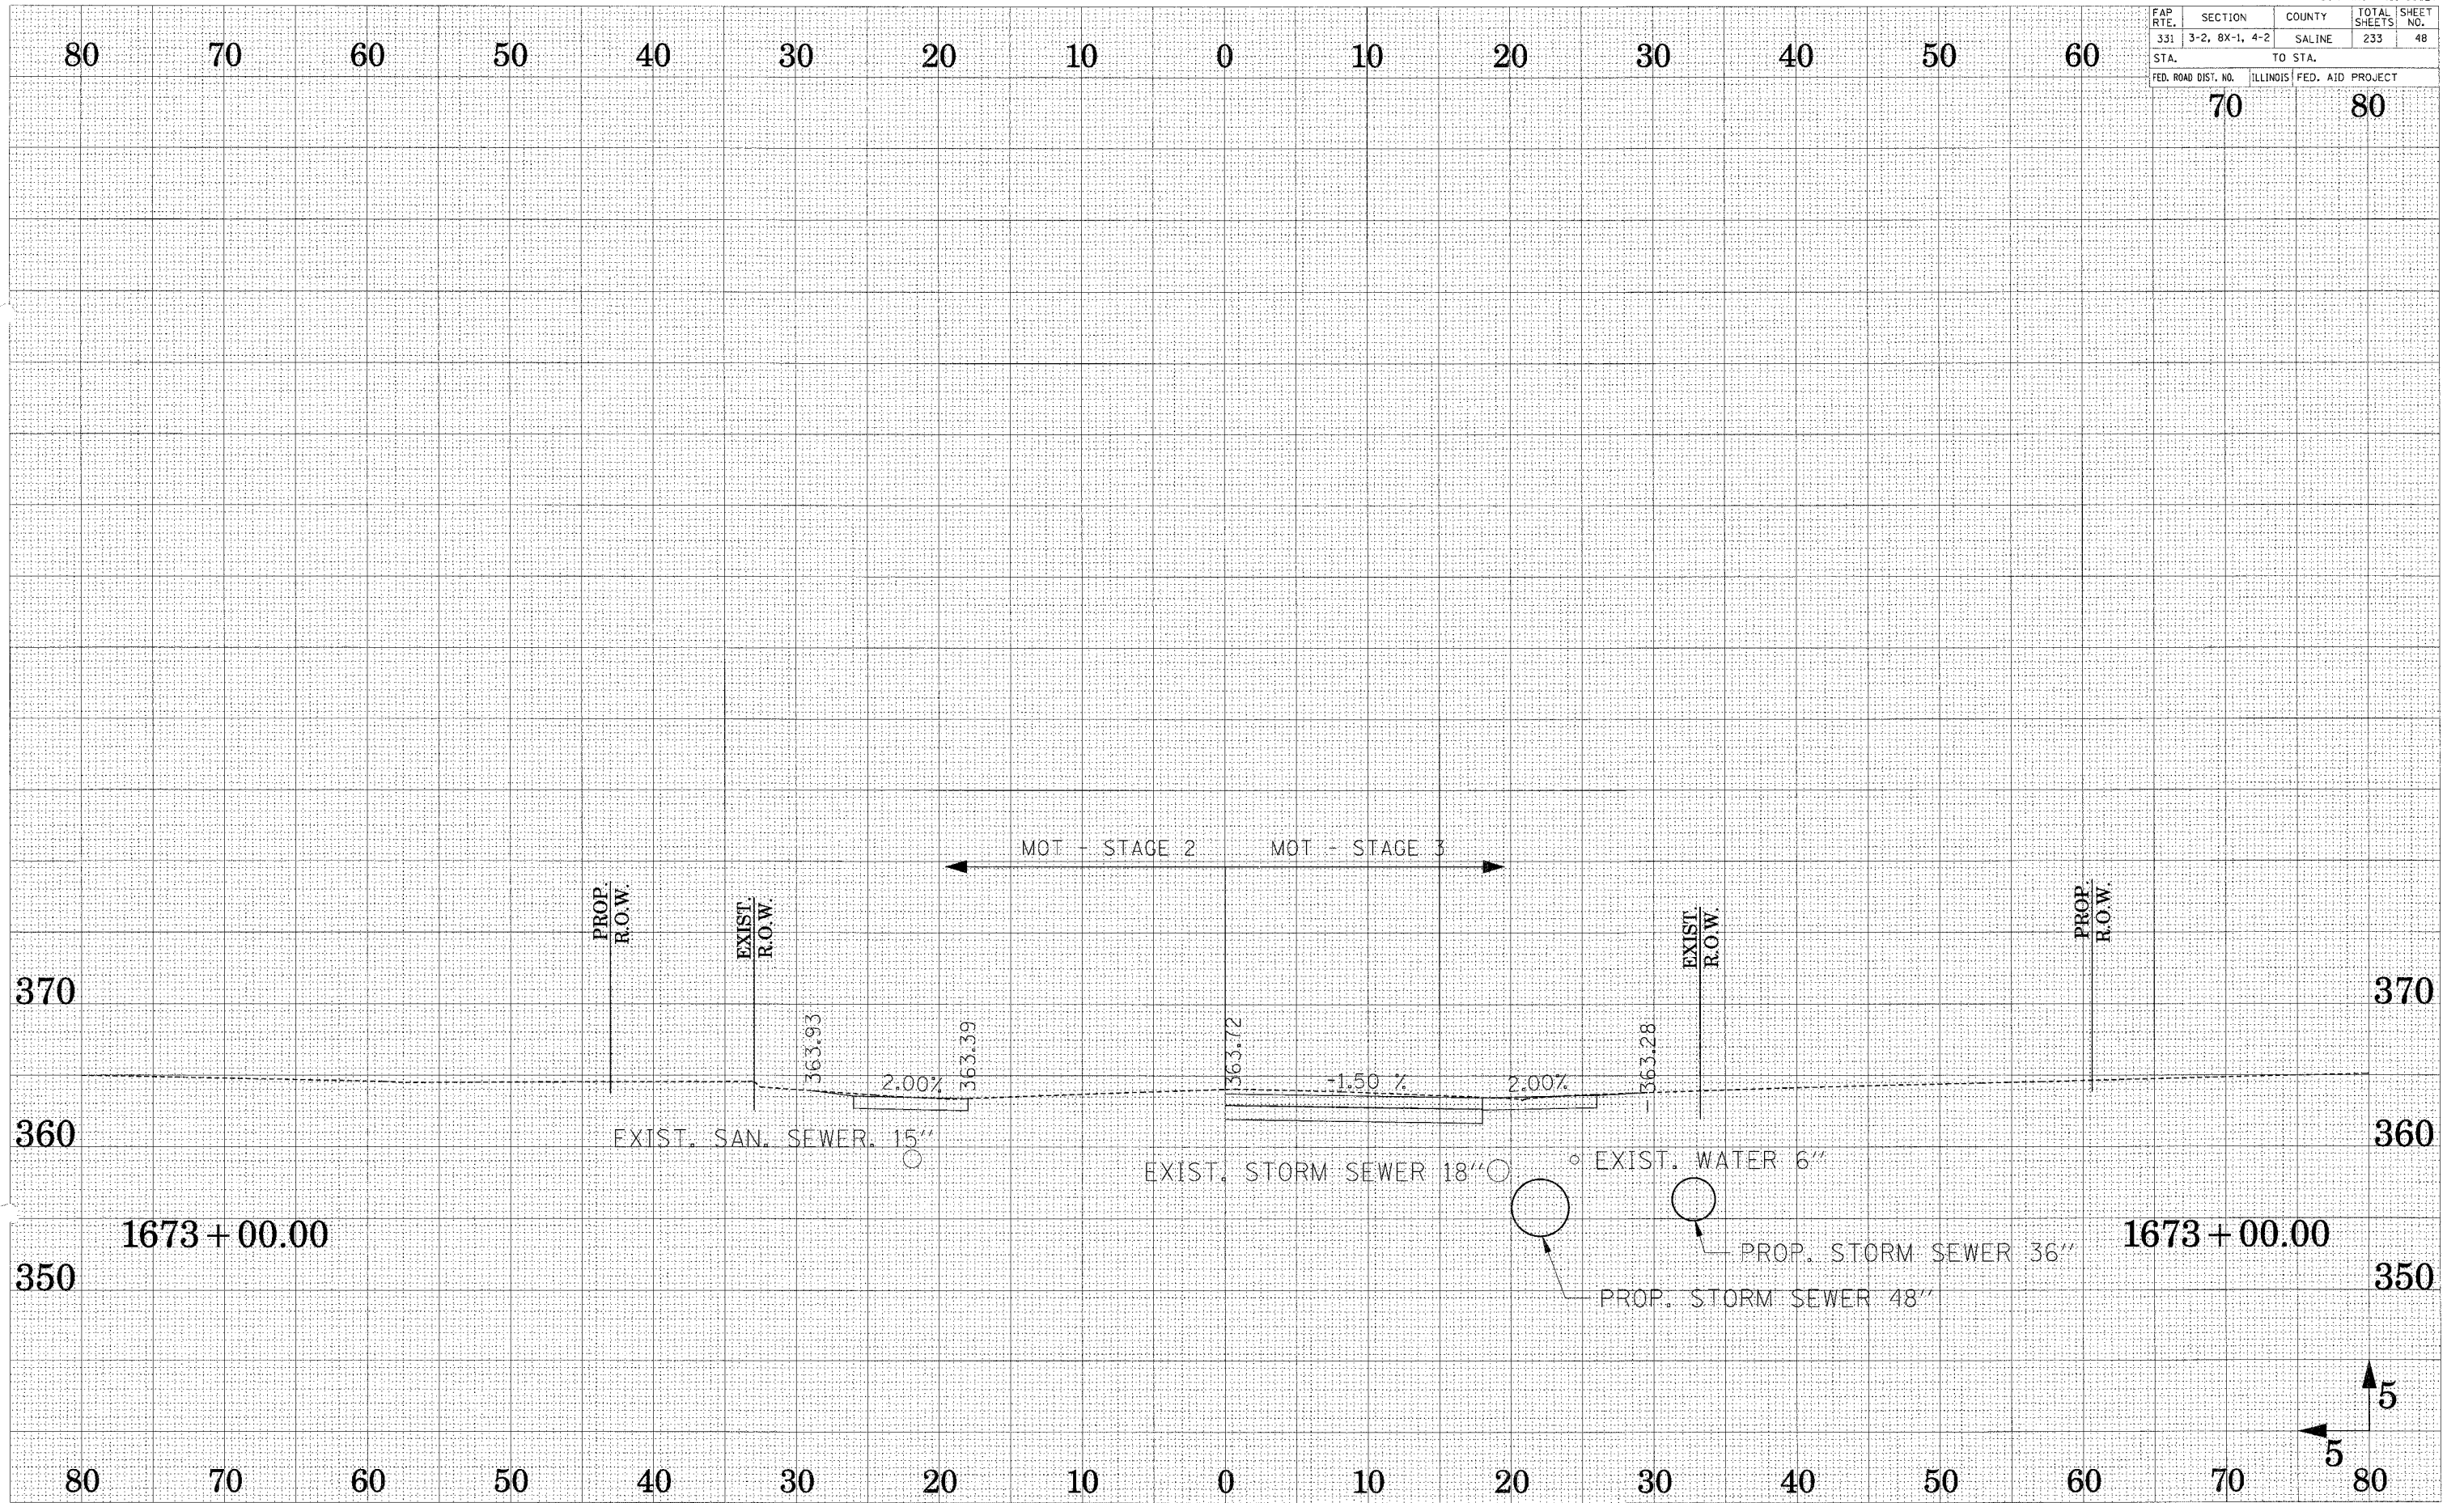

MAINTENANCE OF TRAFFIC ILL 34 STAGE 2 AND 3 CROSS SECTIONS