
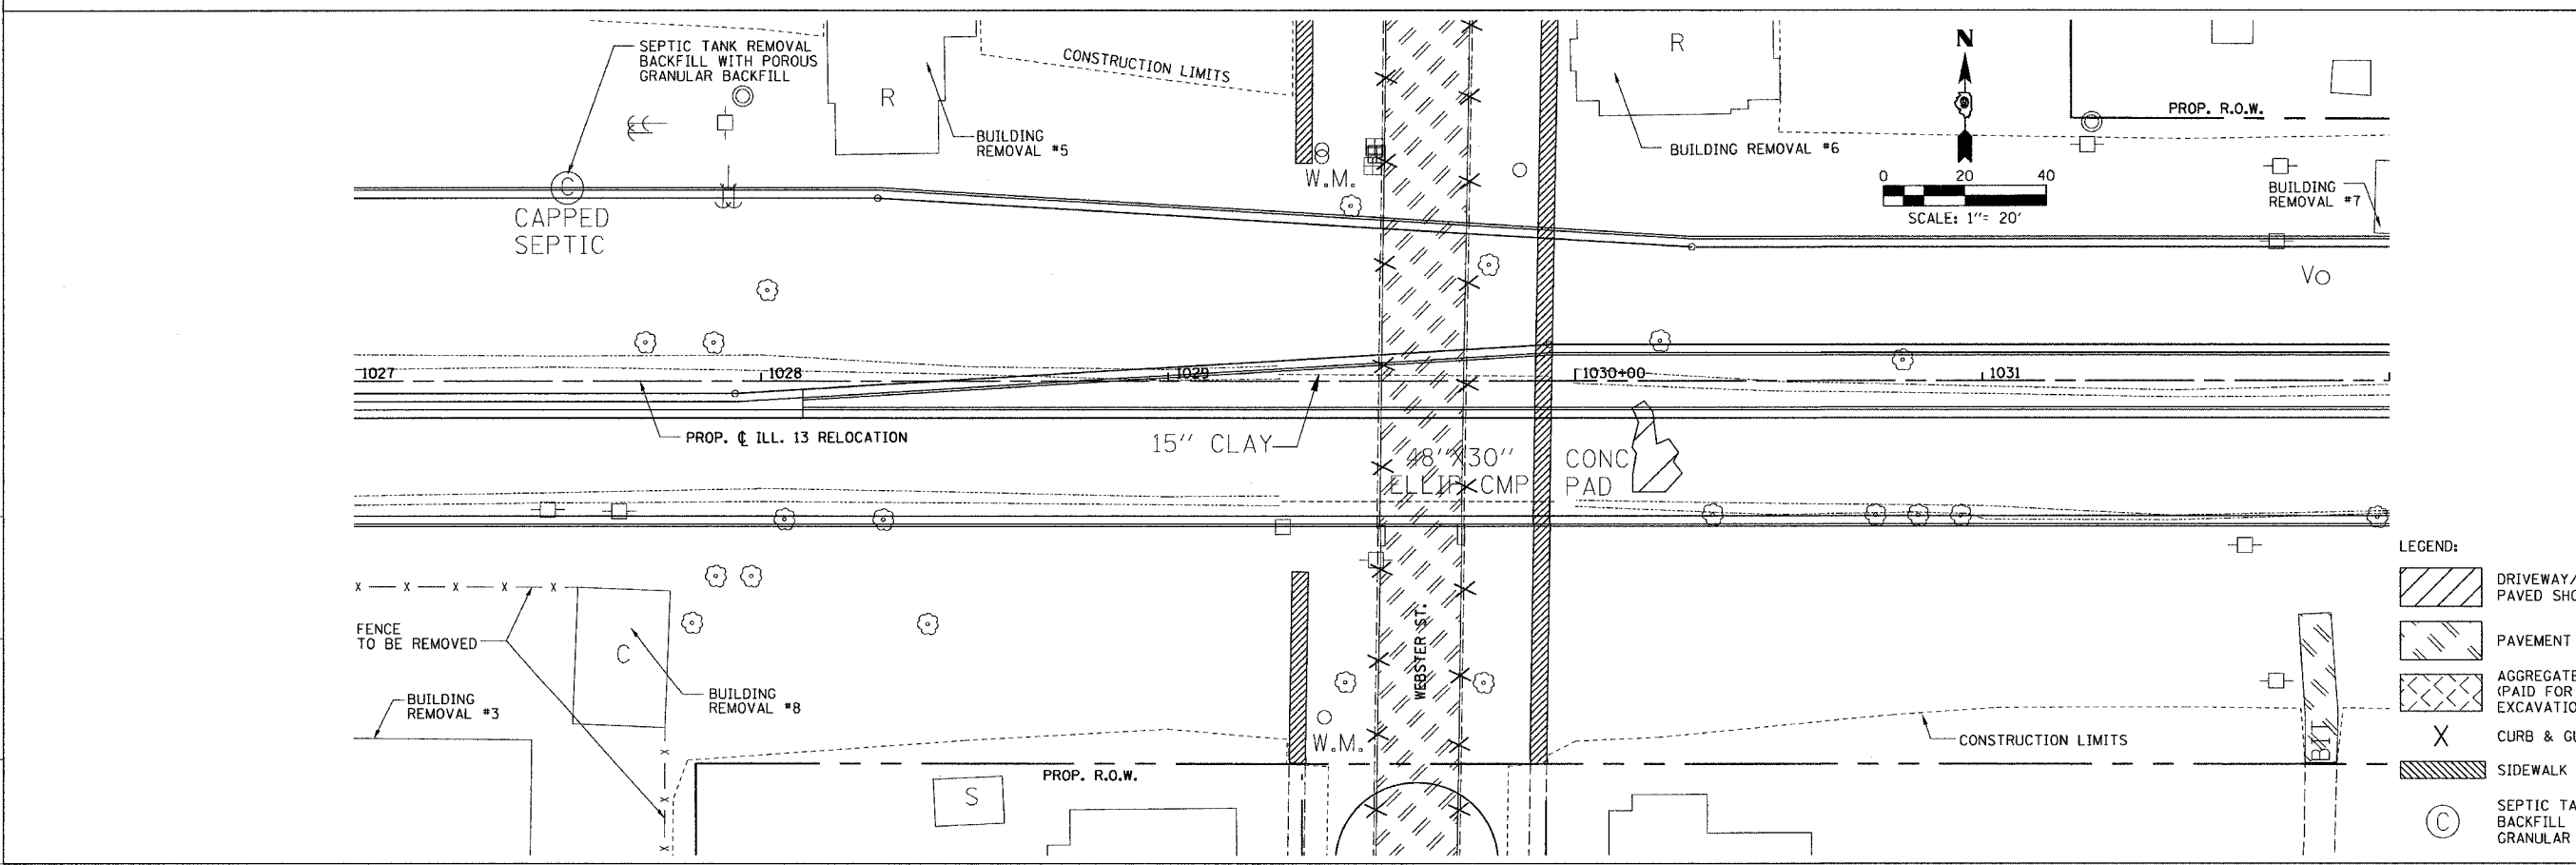


FAP RTE.	SECTION	COUNTY	TOTAL SHEETS	SHEET NO.
331	3-2, 8X-1, 4-2	SALINE	233	52
STA.		TO STA.		
FED. ROAD DIST. NO.		ILLINOIS FED. AID PROJECT		

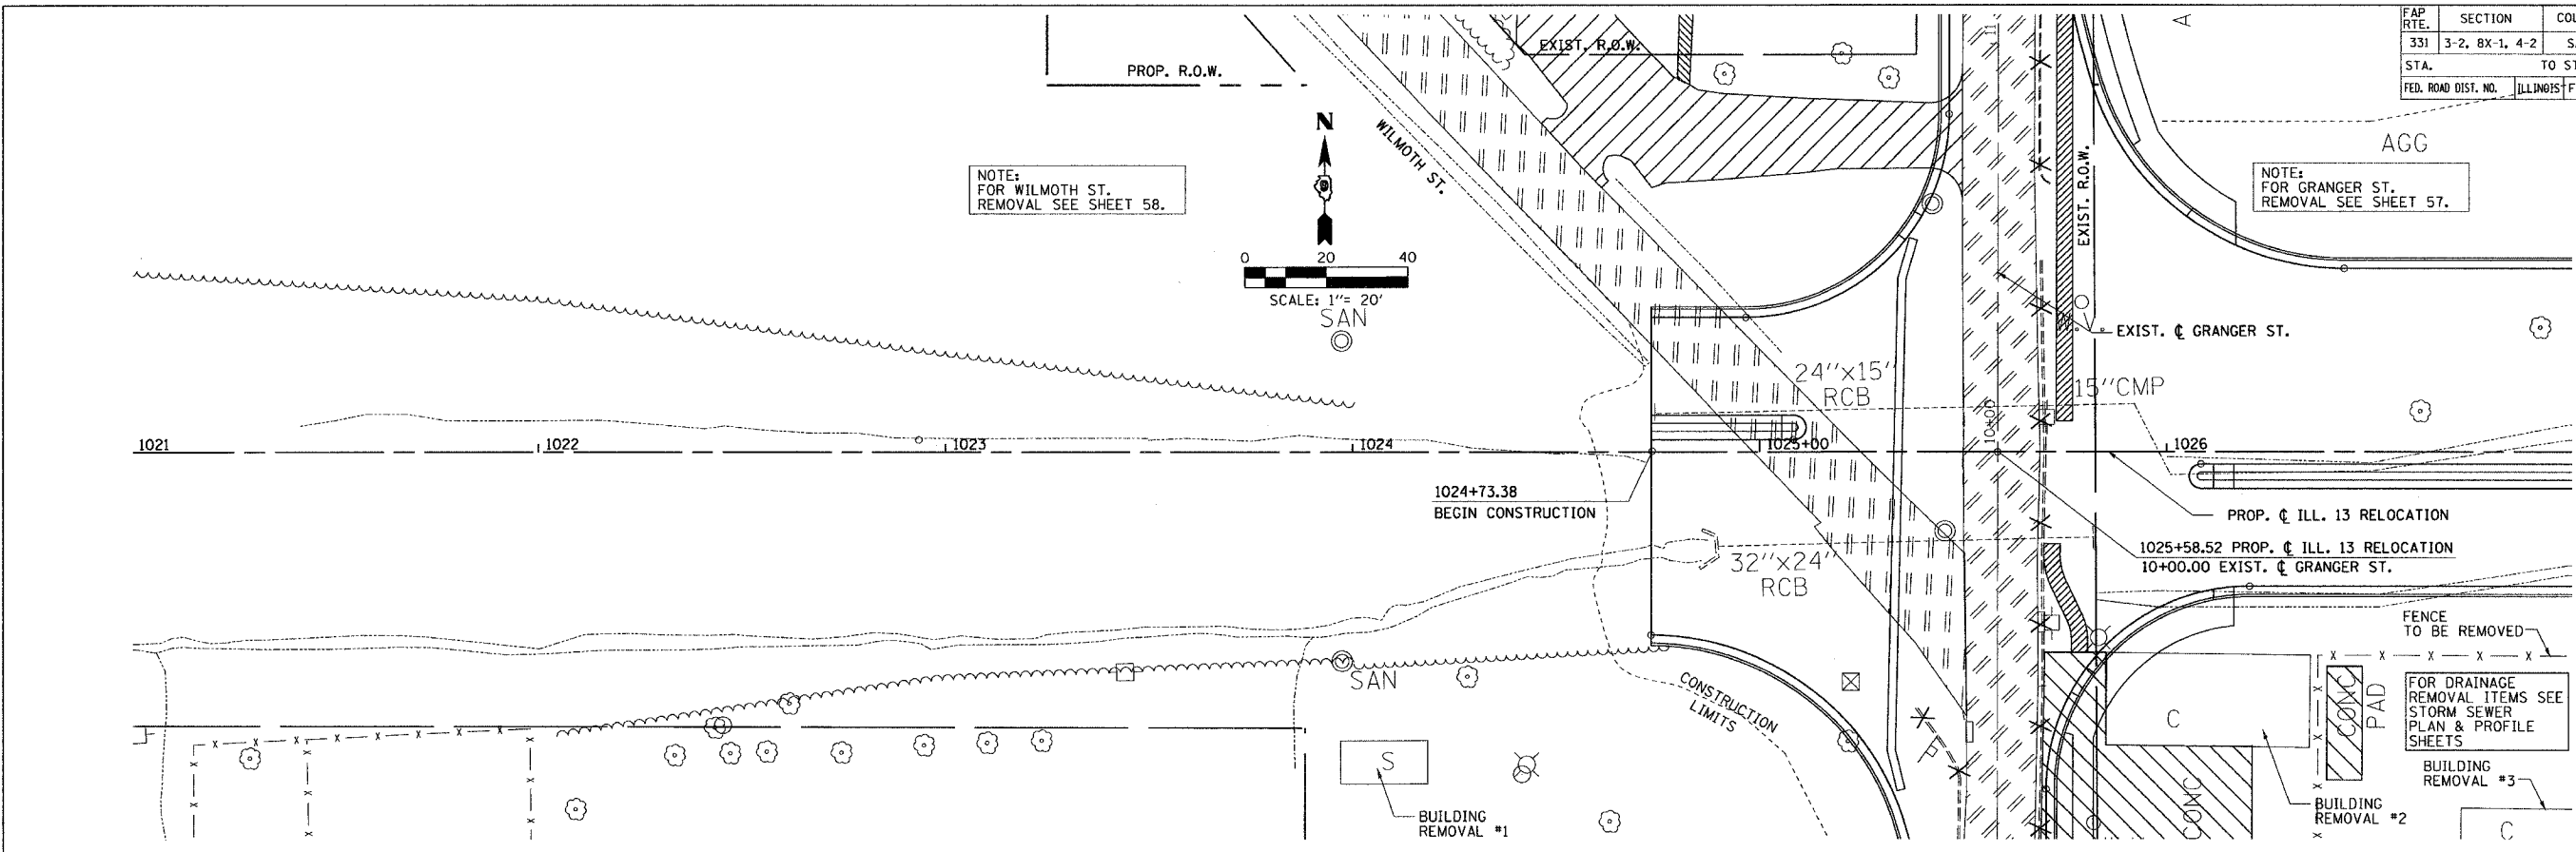

REMOVAL PLAN - STA. 1024 + 73.38 TO STA. 1032 + 00.00

DRAWN BY JS
CHECKED BY JS

M:\PROJECTS\ROADWAY\CONTRACT 11\STRIPING\ACT105.Plot
Reference Files