
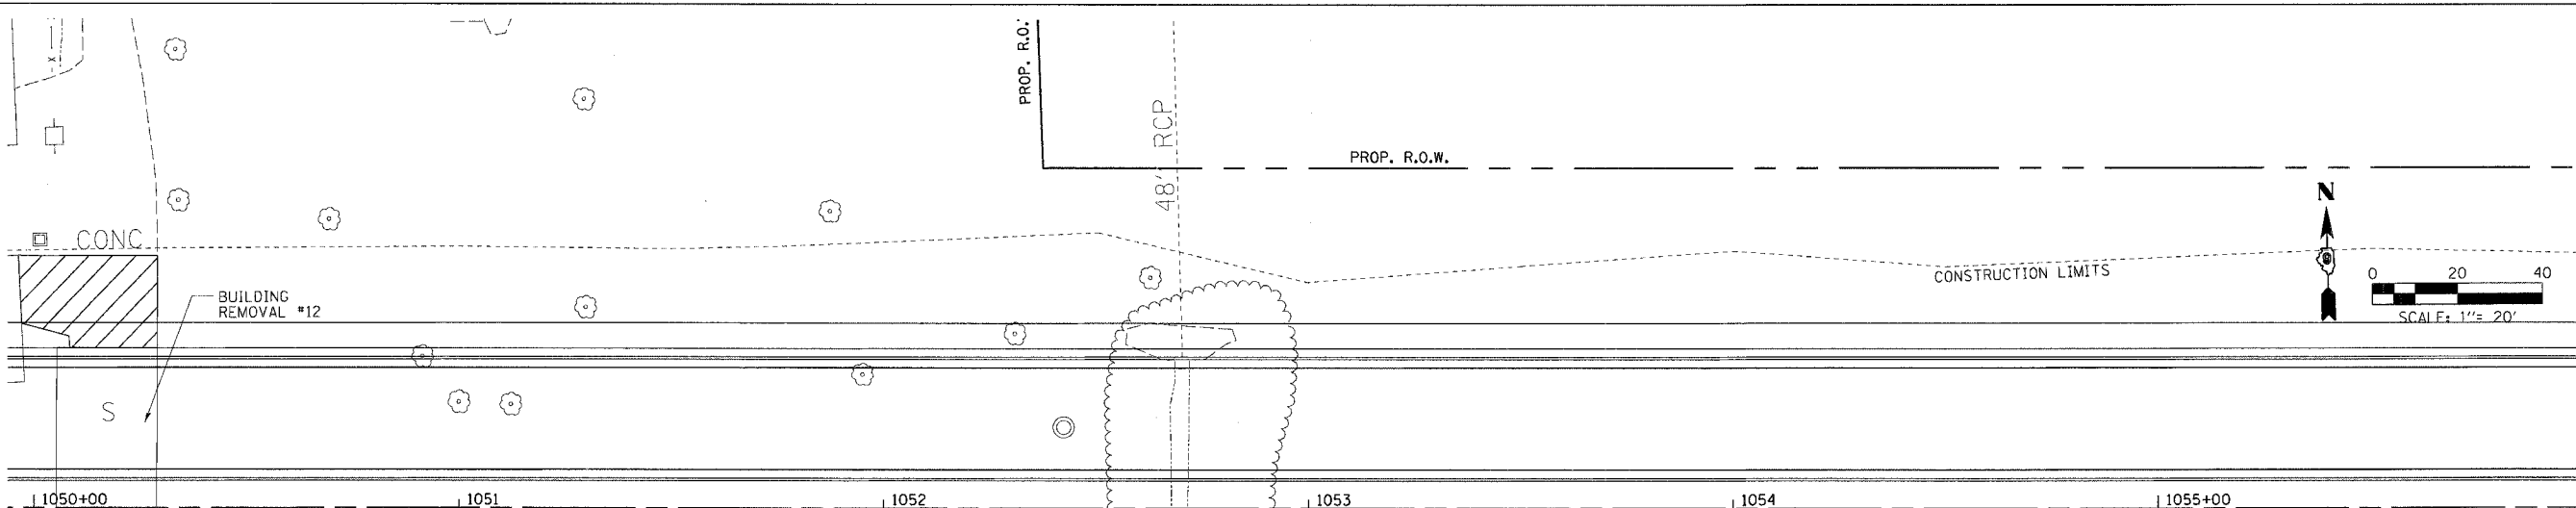
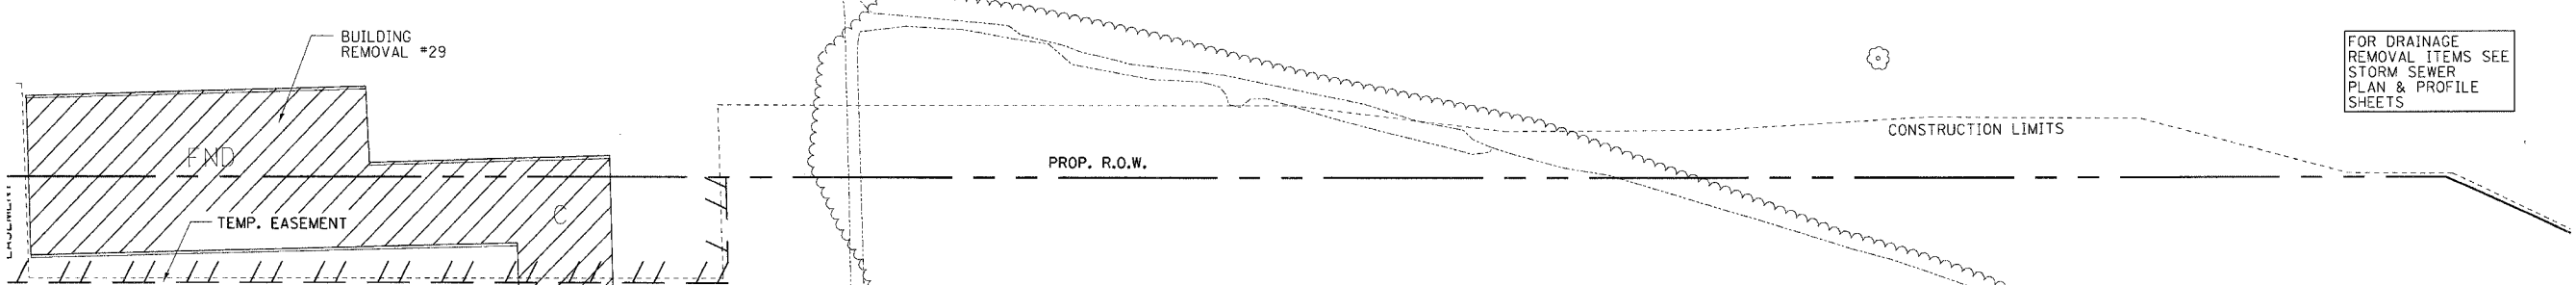
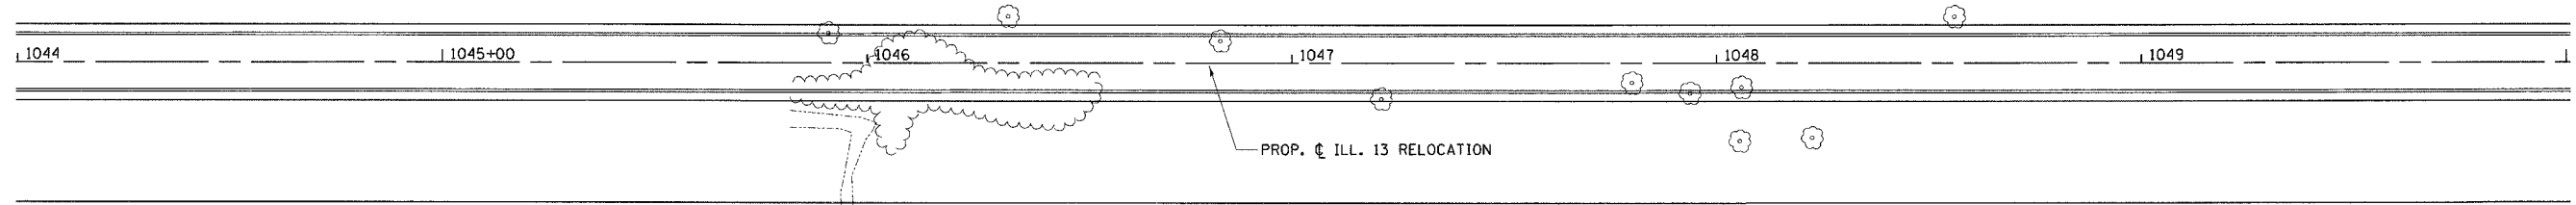


FAP RTE.	SECTION	COUNTY	TOTAL SHEETS	SHEET NO.
331	3-2, 8X-1, 4-2	SALINE	233	54
STA.		TO STA.		
FED. ROAD DIST. NO.		ILLINOIS FED. AID PROJECT		

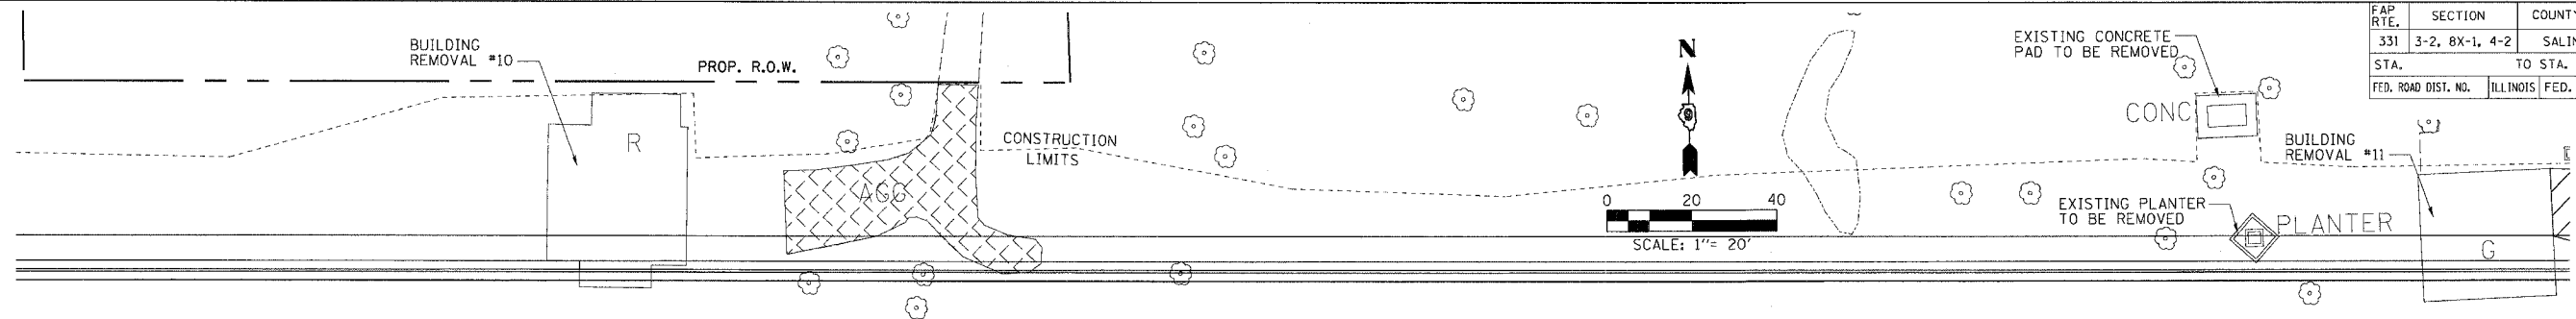

- LEGEND:
- DRIVEWAY/PARKING LOT/PAVED SHOULDER REMOVAL
 - AGGREGATE REMOVAL (PAID FOR AS EARTH EXCAVATION)
 - SIDEWALK REMOVAL

REMOVAL PLAN - STA. 1044 + 00.00 TO STA. 1056 + 00.00

DRAWN BY: IS
CHECKED BY: JS

PROJECTS/PROJ/0526/ROADWAY/CONTRACT 1/5 TRIPING/
ACT File:
Reference Files: