








FAP R.T.E.	SECTION	COUNTY	TOTAL SHEETS	SHEET NO.
331	3-2, 8X-1, 4-2	SALINE	233	59
STA.	TO STA.			
FED. ROAD DIST. NO.	ILLINOIS	FED. AID PROJECT		


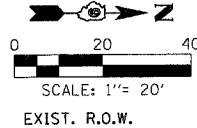


EXIST. R.O.W.
FOR DRAINAGE REMOVAL ITEMS SEE STORM SEWER PLAN & PROFILE SHEETS

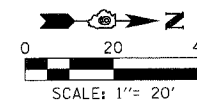

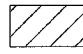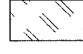EXIST. R.O.W.
FOR DRAINAGE REMOVAL ITEMS SEE STORM SEWER PLAN & PROFILE SHEETS

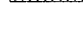- LEGEND:
-  DRIVEWAY/PARKING LOT/PAVED SHOULDER REMOVAL
 -  PAVEMENT REMOVAL
 -  AGGREGATE REMOVAL (PAID FOR AS EARTH EXCAVATION)
 -  CURB & GUTTER REMOVAL
 -  SIDEWALK REMOVAL

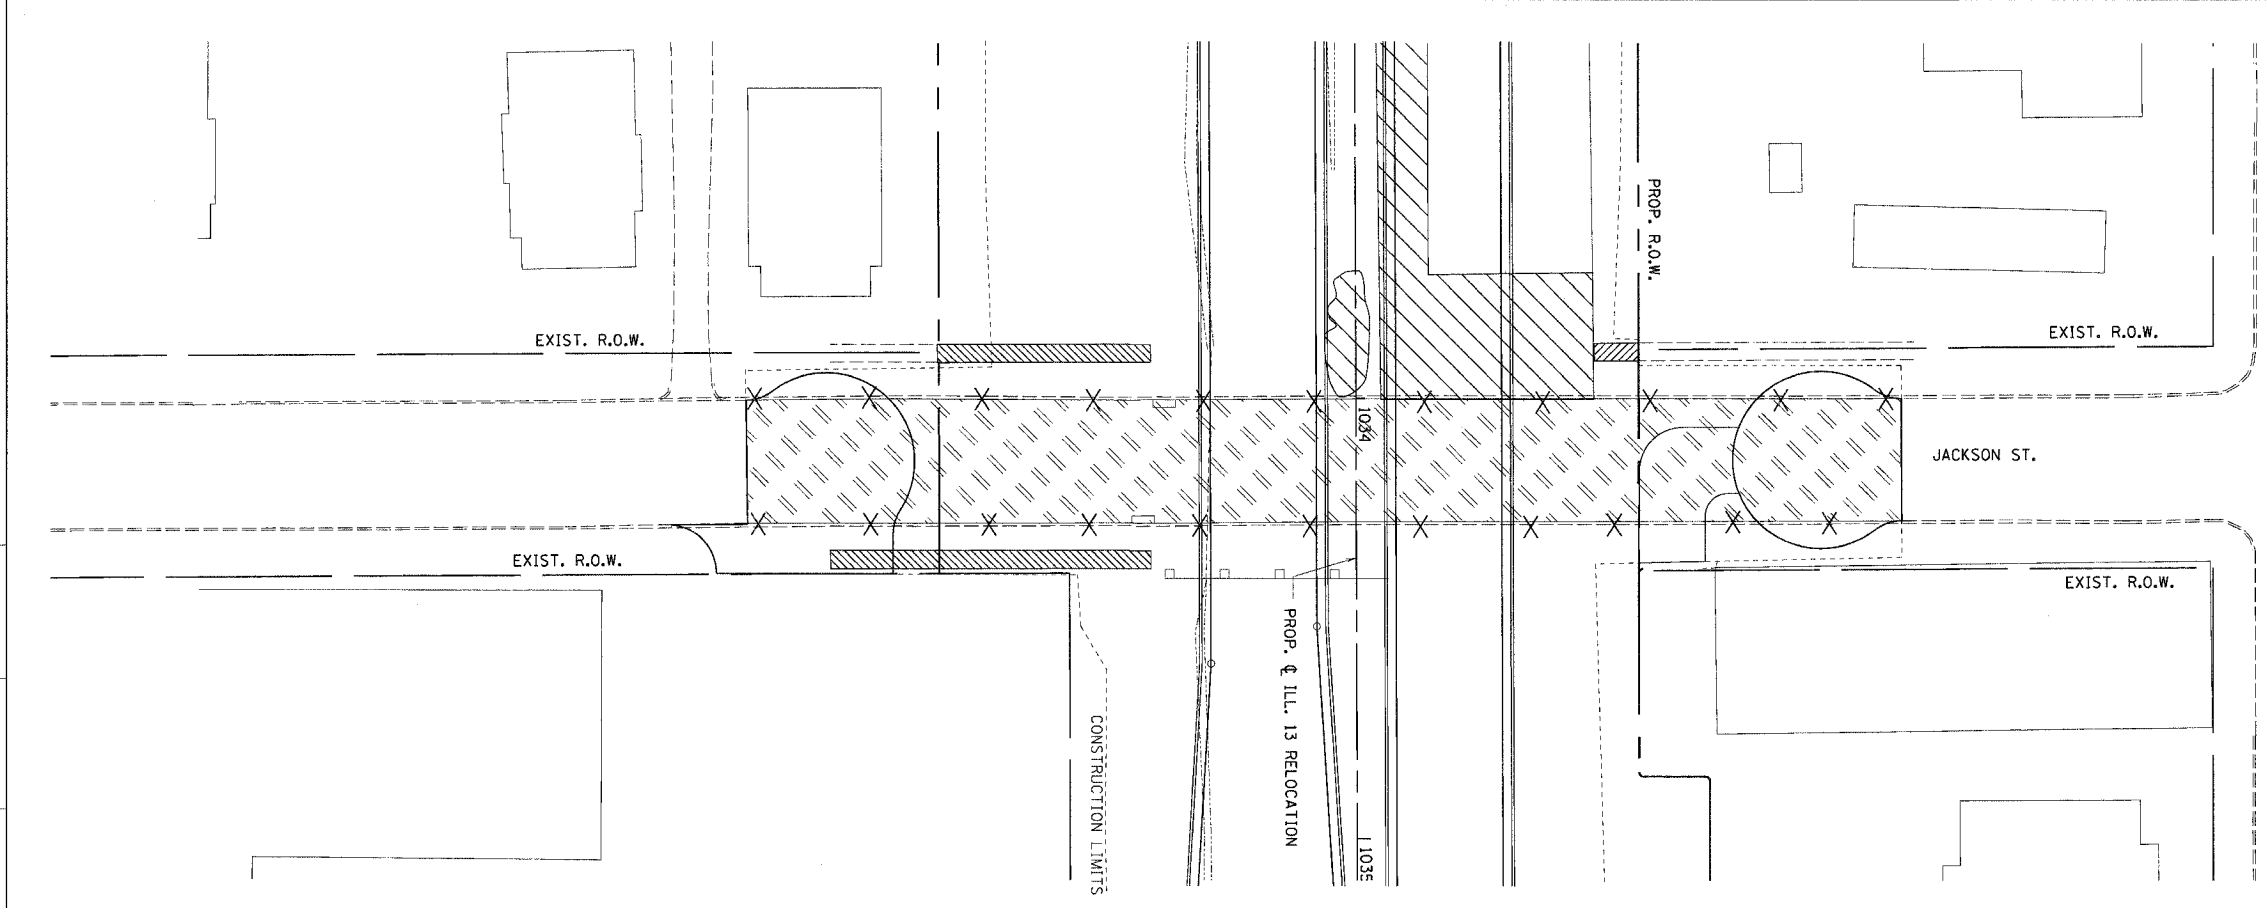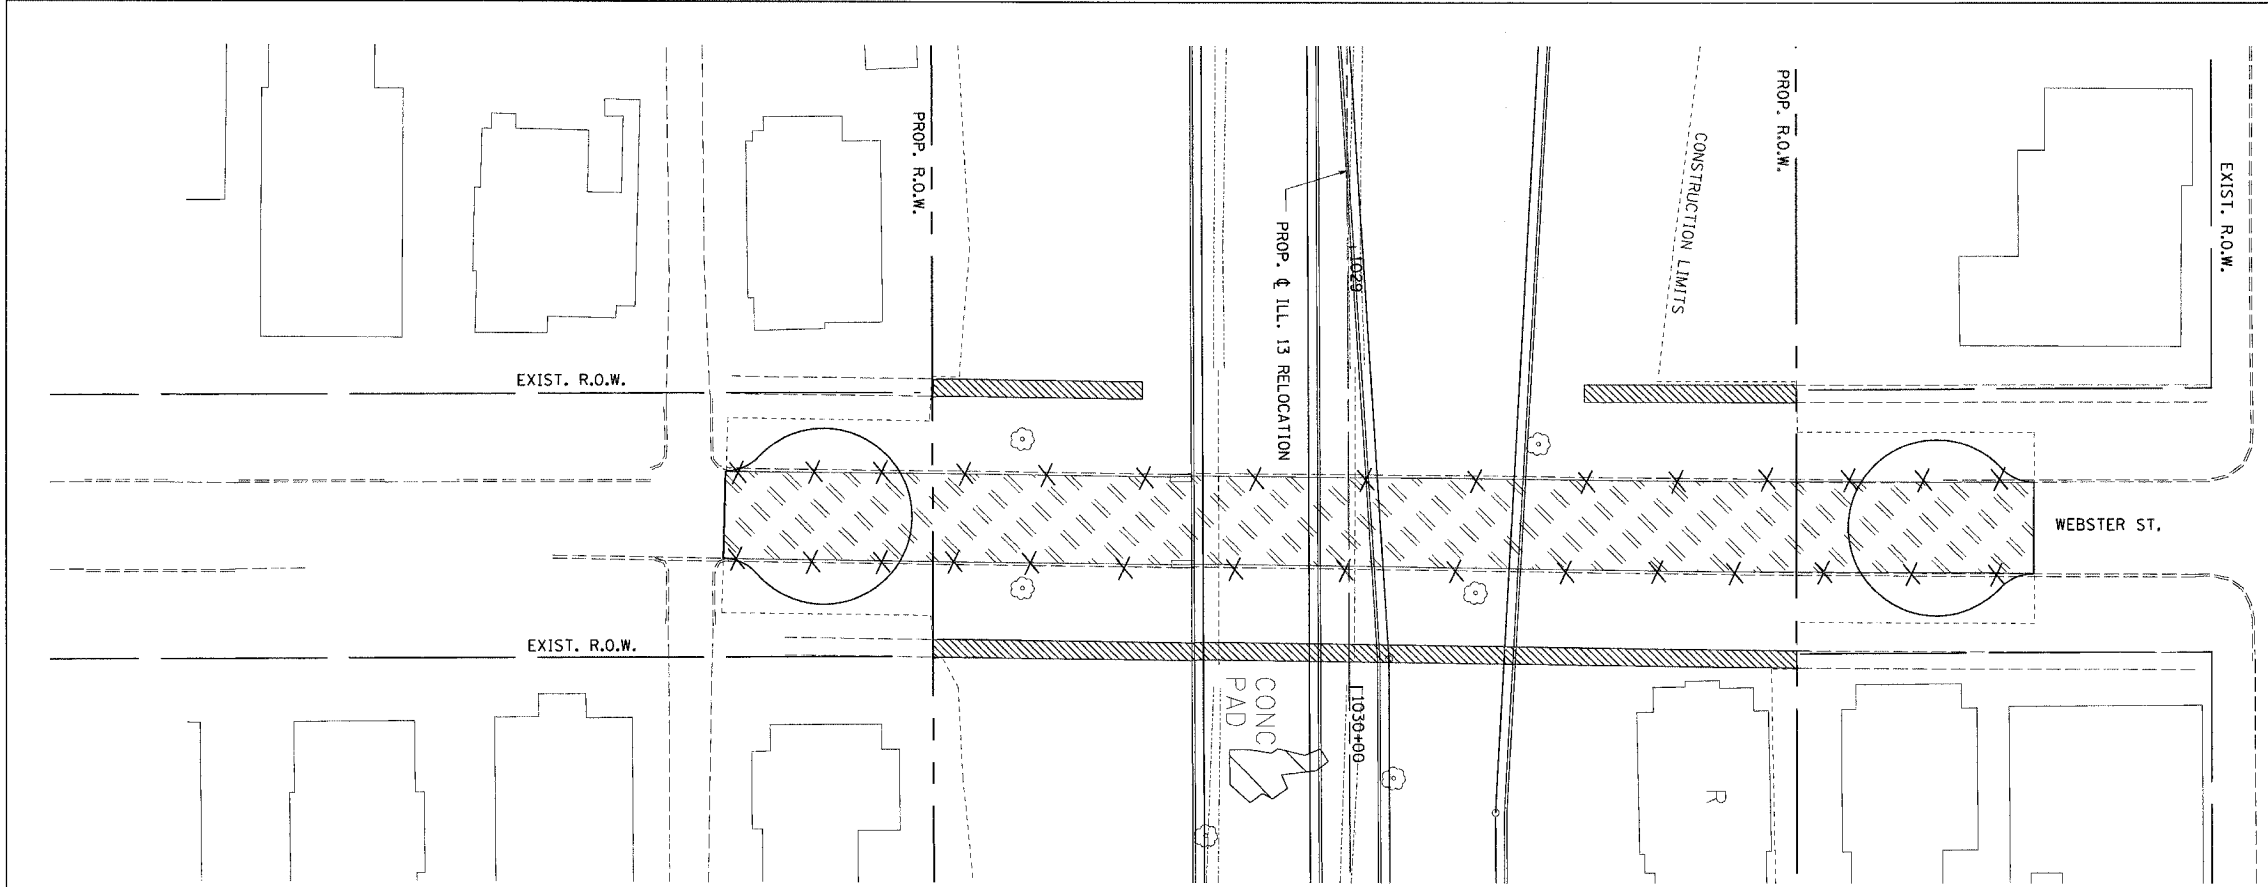

REMOVAL PLAN - WEBSTER ST. & JACKSON ST.

DRAWN BY
CHECKED BY

PROJECT NO.	PROJECT NAME
DATE	SCALE
DRAWN BY	CHECKED BY
IN CHARGE	APPROVED