


FAP RTE.	SECTION	COUNTY	TOTAL SHEETS	SHEET NO.
331	3-2, BX-1, 4-2	SALINE	233	62

STA. TO STA. TO STA.
FED. ROAD DIST. NO. [ILLINOIS] FED. AID PROJECT

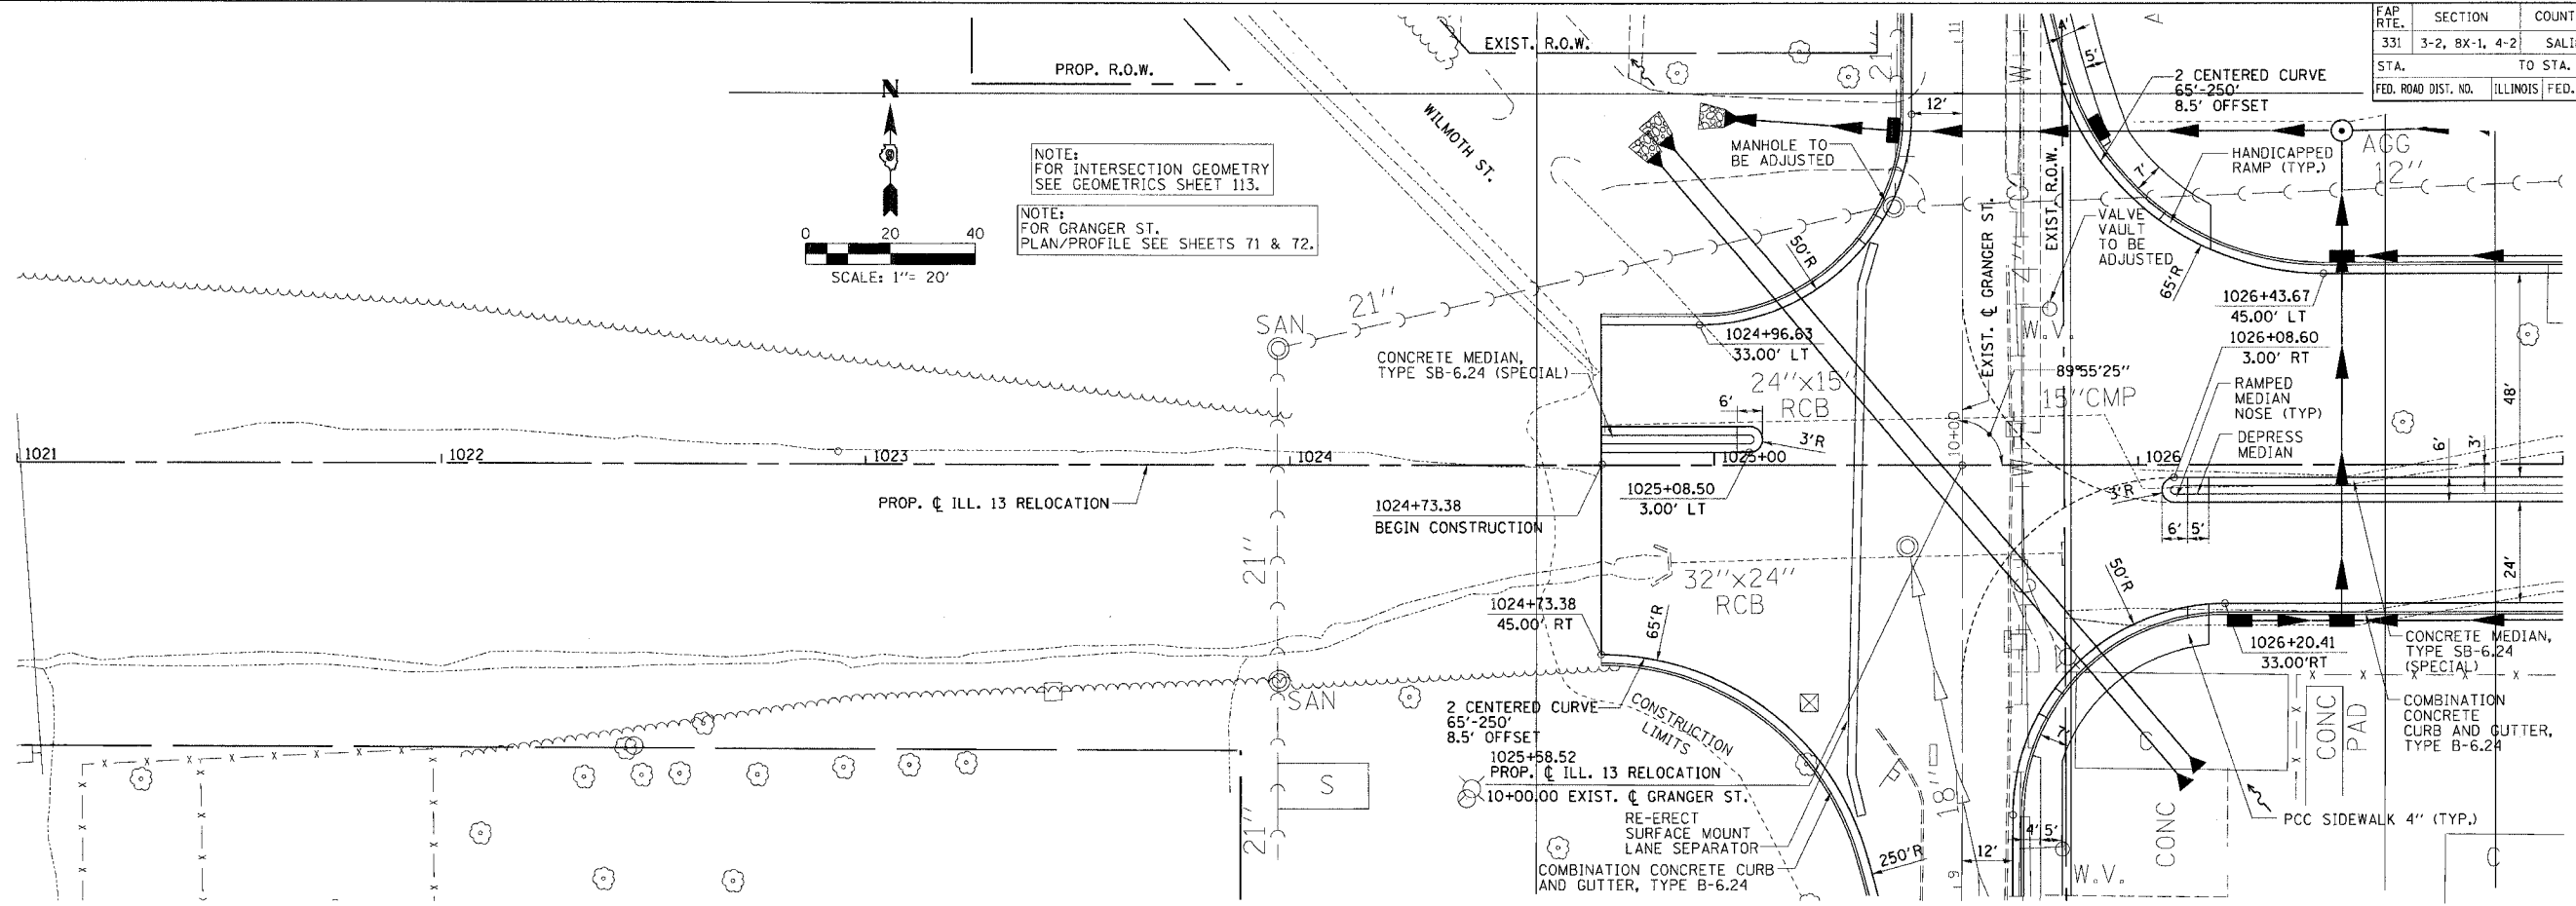

PLAN & PROFILE CHECKED BY: _____
DRAINAGE CHECKED BY: _____
DRAWN BY: _____


DATE	BY	REVISION
7/28	DB	1
8/1	DB	2
8/7/01	DB	3
8/7/01	DB	4

PLAN & PROFILE CHECKED BY: _____
DRAINAGE CHECKED BY: _____
DRAWN BY: _____

PROFILE CHECKED BY: _____
GRADE CHECKED BY: _____
B.M. NOTED: _____
STRUCTURE NOTINGS: _____

DATE	BY	REVISION
7/28	DB	1
8/1	DB	2
8/7/01	DB	3
8/7/01	DB	4

PROJECT: PROJECTS/ROADWAY/ROADWAY/COMMODITY/ROADWAY
ACTING FILE: 1020-382615.dgn
NO. 382615.dgn
DATE: 10/22/2006 9:22:19 AM

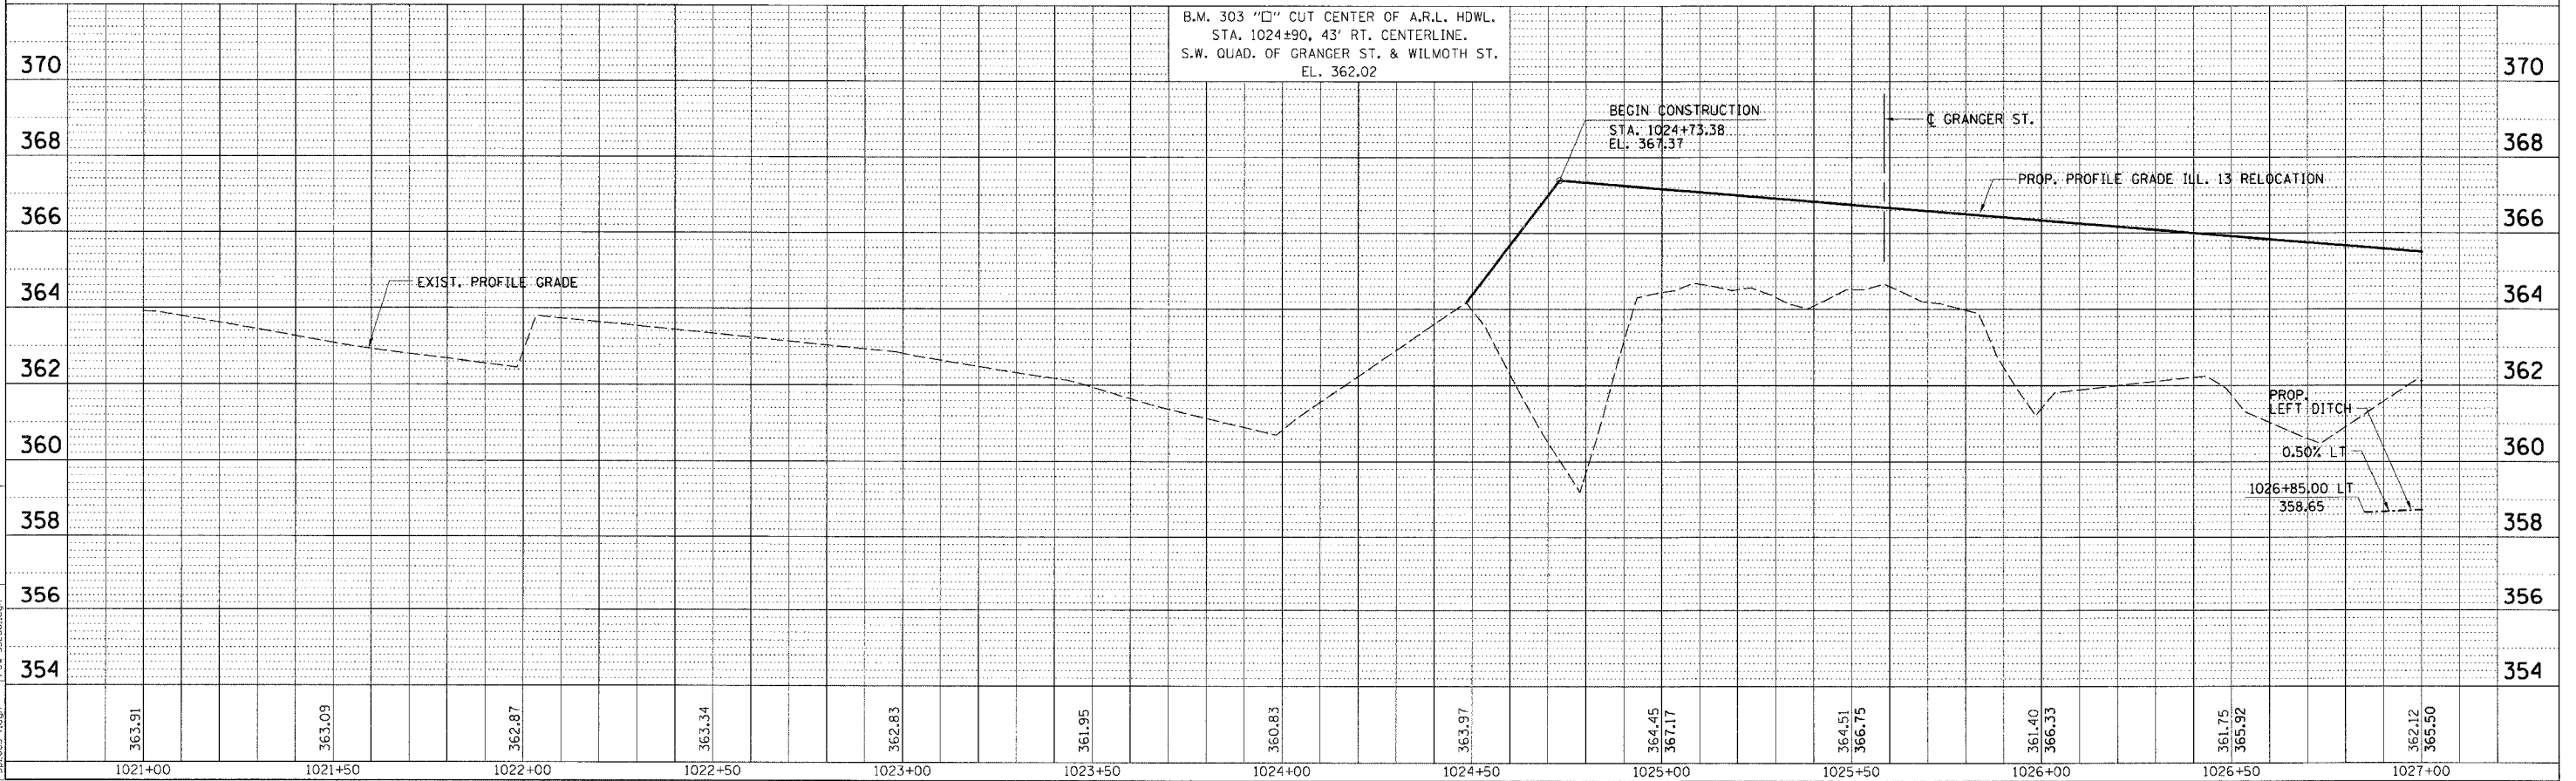

PLAN PROFILE - STA. 1024 + 73.38 TO STA. 1027 + 00.00