
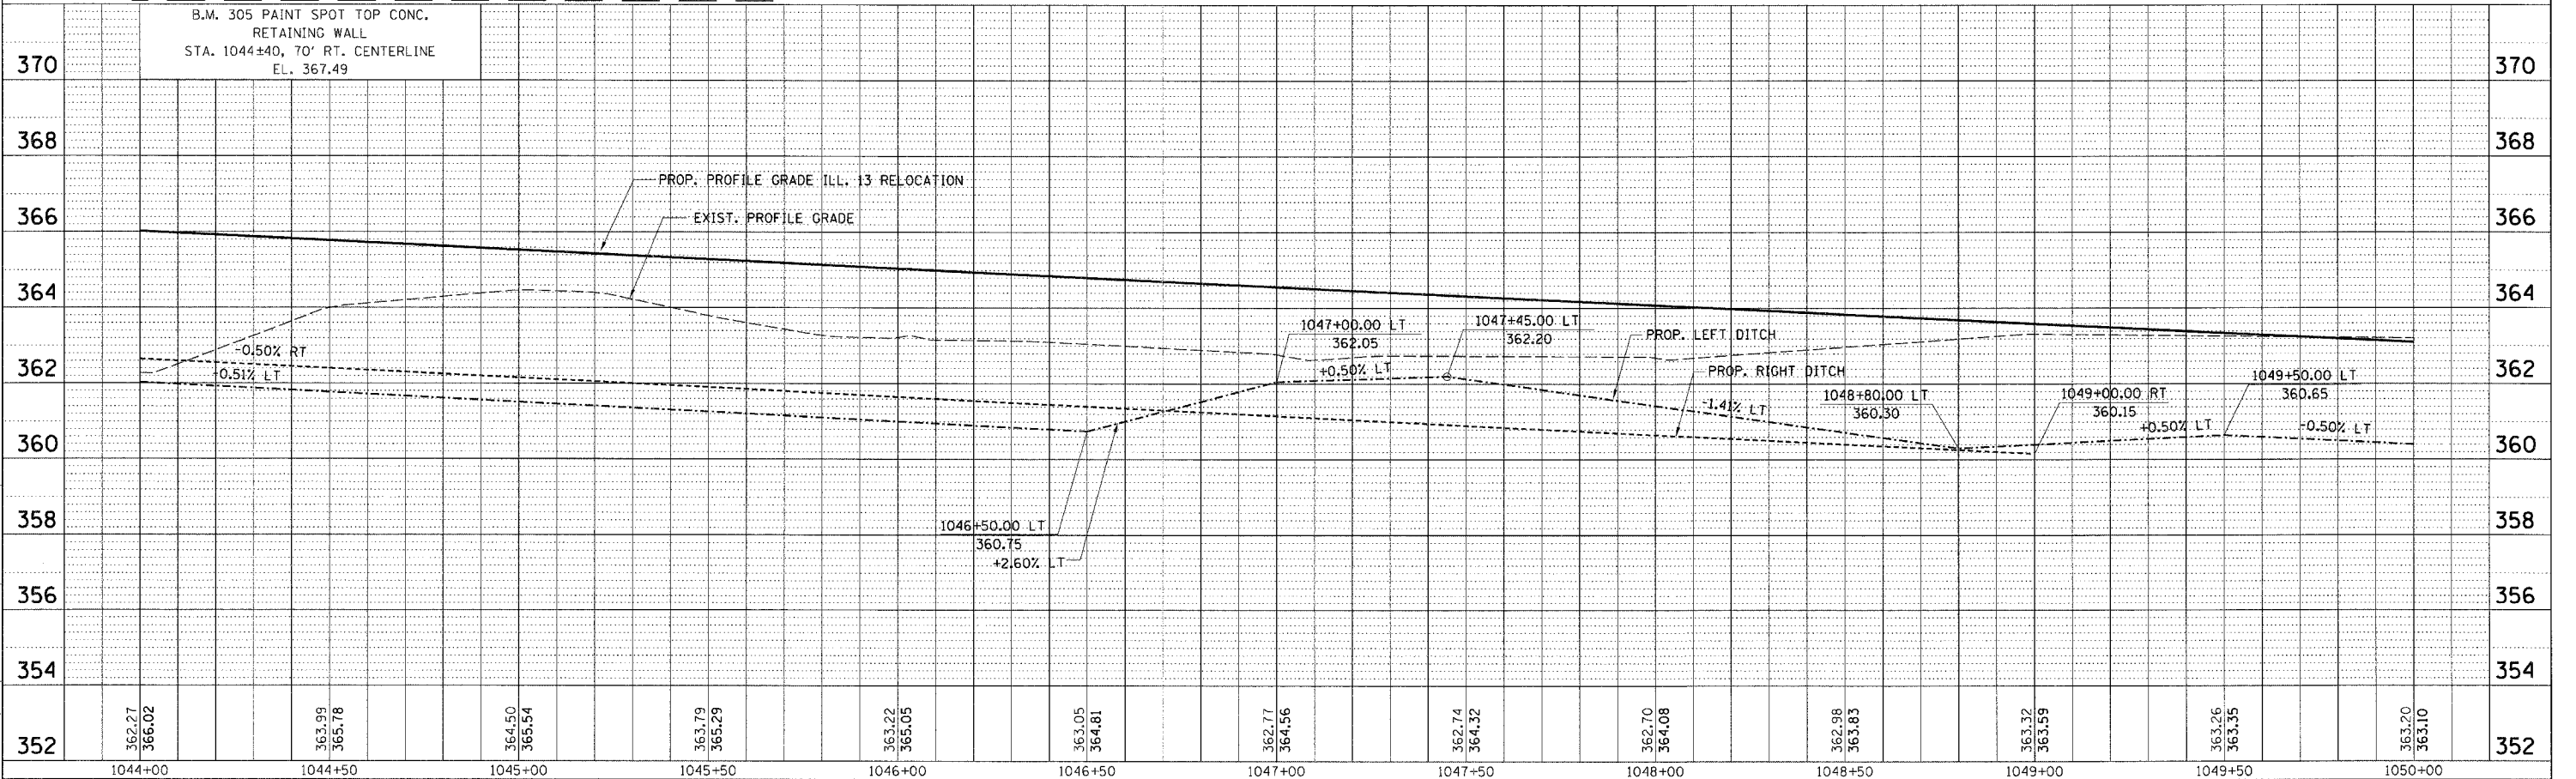


FAP R.T.E.	SECTION	COUNTY	TOTAL SHEETS	SHEET NO.
331	3-2, 8X-1, 4-2	SALINE	233	66
STA. TO STA.		ILLINOIS FED. AID PROJECT		

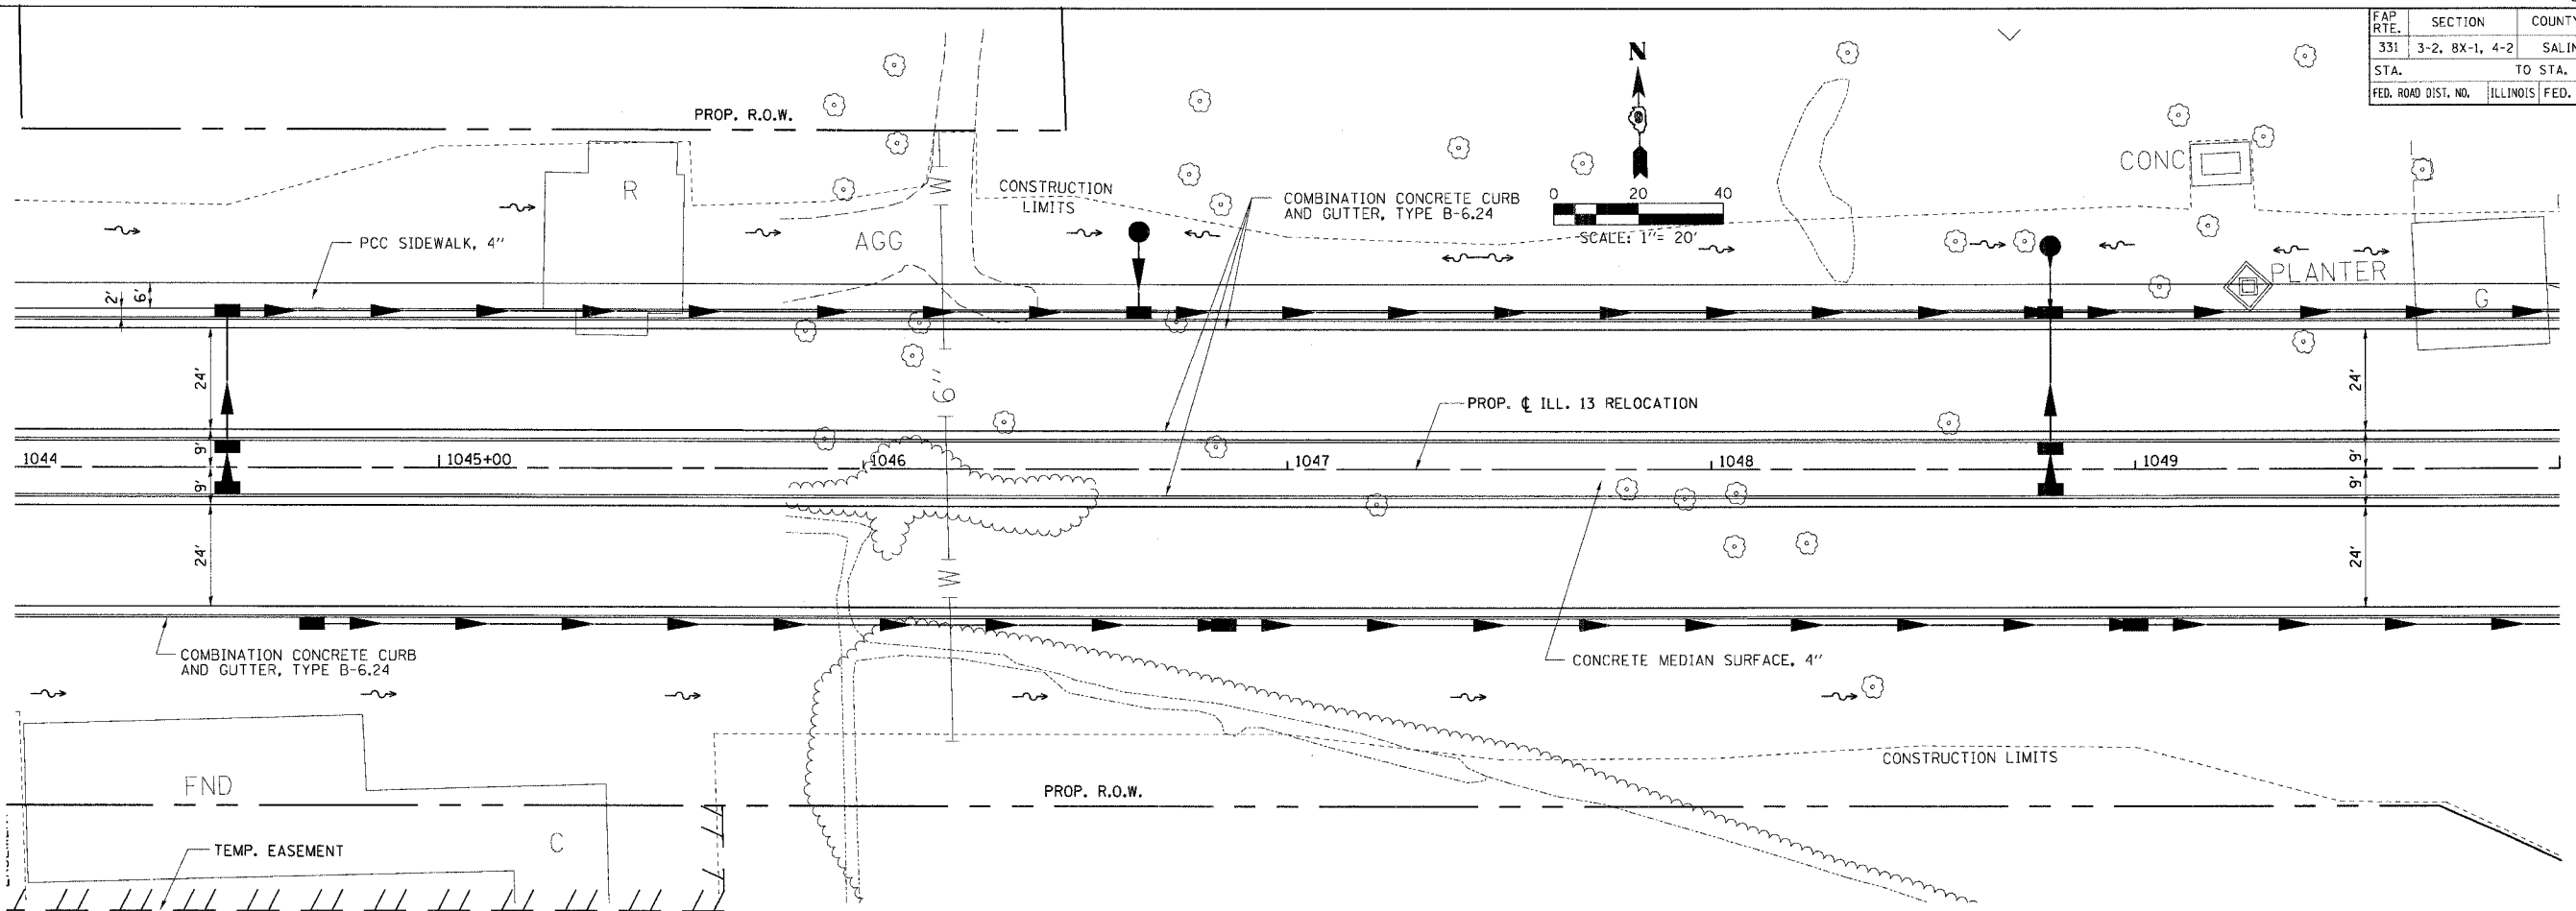

PLAN PROFILE - STA. 1044 + 00.00 TO STA. 1050 + 00.00

PLAN

DATE	BY	CHECKED
10/9/06
REVISIONS	NO.	DESCRIPTION

PLAN & PROFILE CHECKED BY

DATE	BY	CHECKED
10/9/06

PROFILE

DATE	BY	CHECKED
10/9/06
REVISIONS	NO.	DESCRIPTION

PROJECT INFORMATION

PROJECT NO.	109-35265-001
DATE	10/9/06
DESIGNER	...