
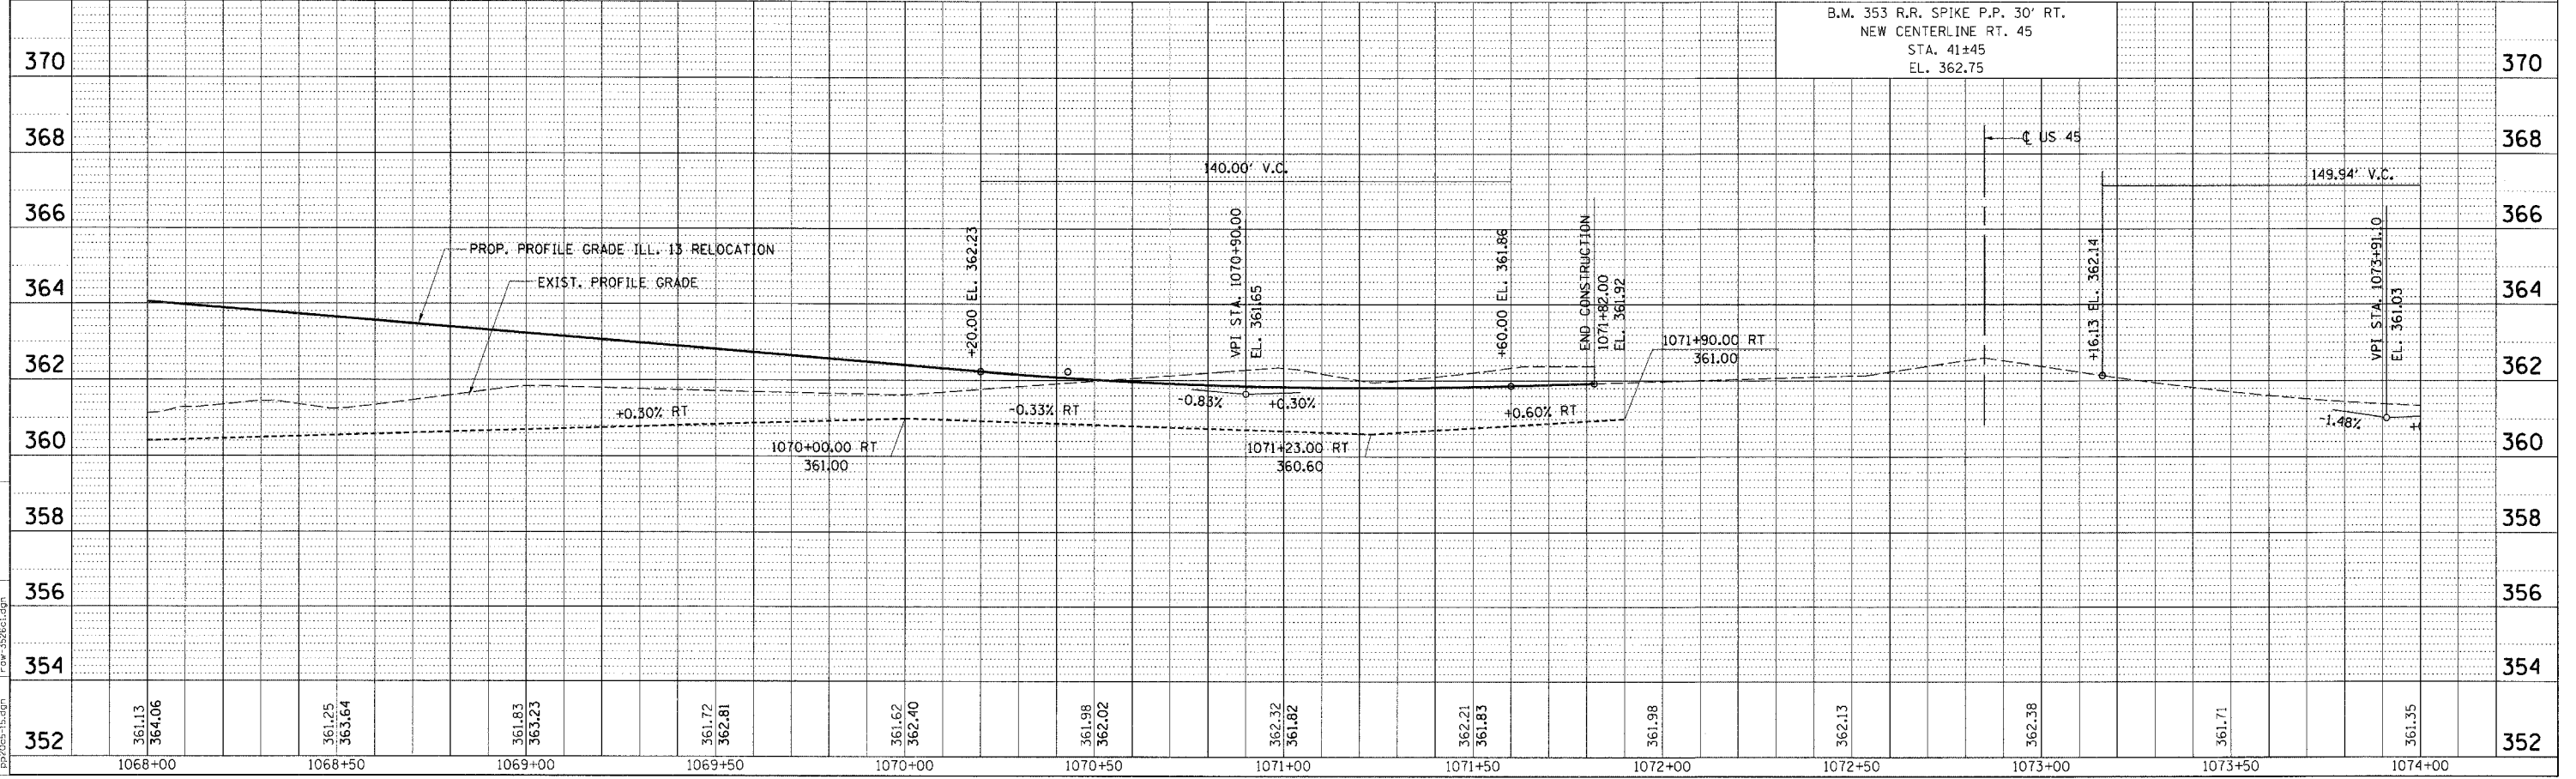


FAP RTE.	SECTION	COUNTY	TOTAL SHEETS	SHEET NO.
331	3-2, 8X-1, 4-2	SALINE	233	70
STA.	TO STA.			
FED. ROAD DIST. NO.	ILLINOIS FED. AID PROJECT			

DATE: 10/10/06  
 BY: [Signature]  
 CHECKED BY: [Signature]  
 DRAWN BY: [Signature]

DATE: 10/10/06  
 BY: [Signature]  
 CHECKED BY: [Signature]  
 DRAWN BY: [Signature]

PROJECT: PROJ3556/ROADWAY/COMMON/  
 FILE: 1000-3556c05.dgn  
 DATE: 10/10/06 10:27:15 AM

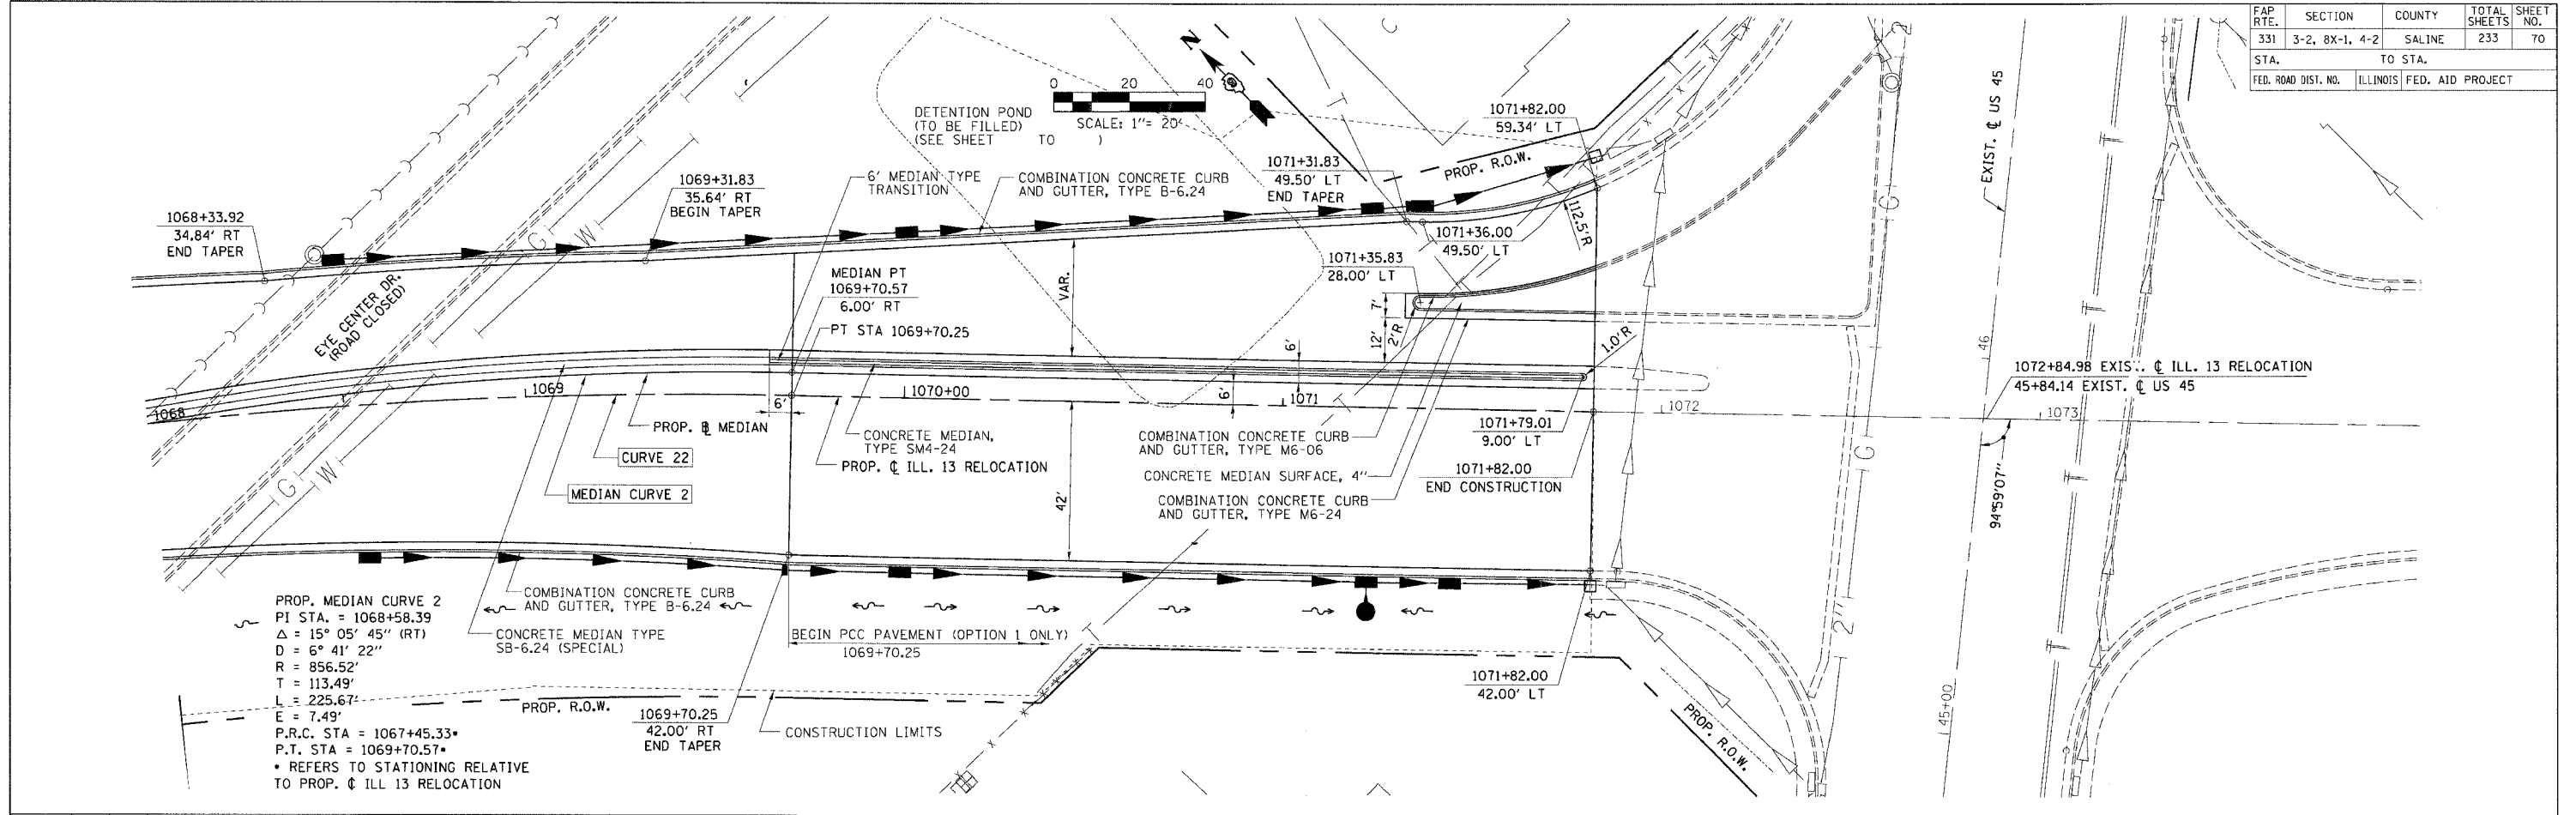

PLAN PROFILE - STA. 1068 + 00.00 TO STA. 1071 + 82.00