




FAP RTE.	SECTION	COUNTY	TOTAL SHEETS	SHEET NO.
331	3-2, 8X-1, 4-2	SALINE	233	75
STA.		TO STA.		
FED. ROAD DIST. NO.		ILLINOIS FED. AID PROJECT		

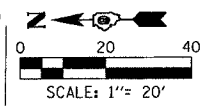

PLAN & PROFILE CHECKED BY: _____
 PLAN SURVEYED BY: _____
 PLAN PLOTTED BY: _____
 PLAN DATE: _____
 PLAN NO.: _____
 PLAN FILE NAME: _____

PROFILE CHECKED BY: _____
 PROFILE SURVEYED BY: _____
 PROFILE PLOTTED BY: _____
 PROFILE DATE: _____
 PROFILE NO.: _____
 PROFILE FILE NAME: _____

M:\PROJECTS\PROJECTS\ROADWAY\COMMON\Reference Files
 h225_322625.dgn P02_322625.dgn
 h225_322625.dgn P02_322625.dgn
 h225_322625.dgn P02_322625.dgn
 h225_322625.dgn P02_322625.dgn

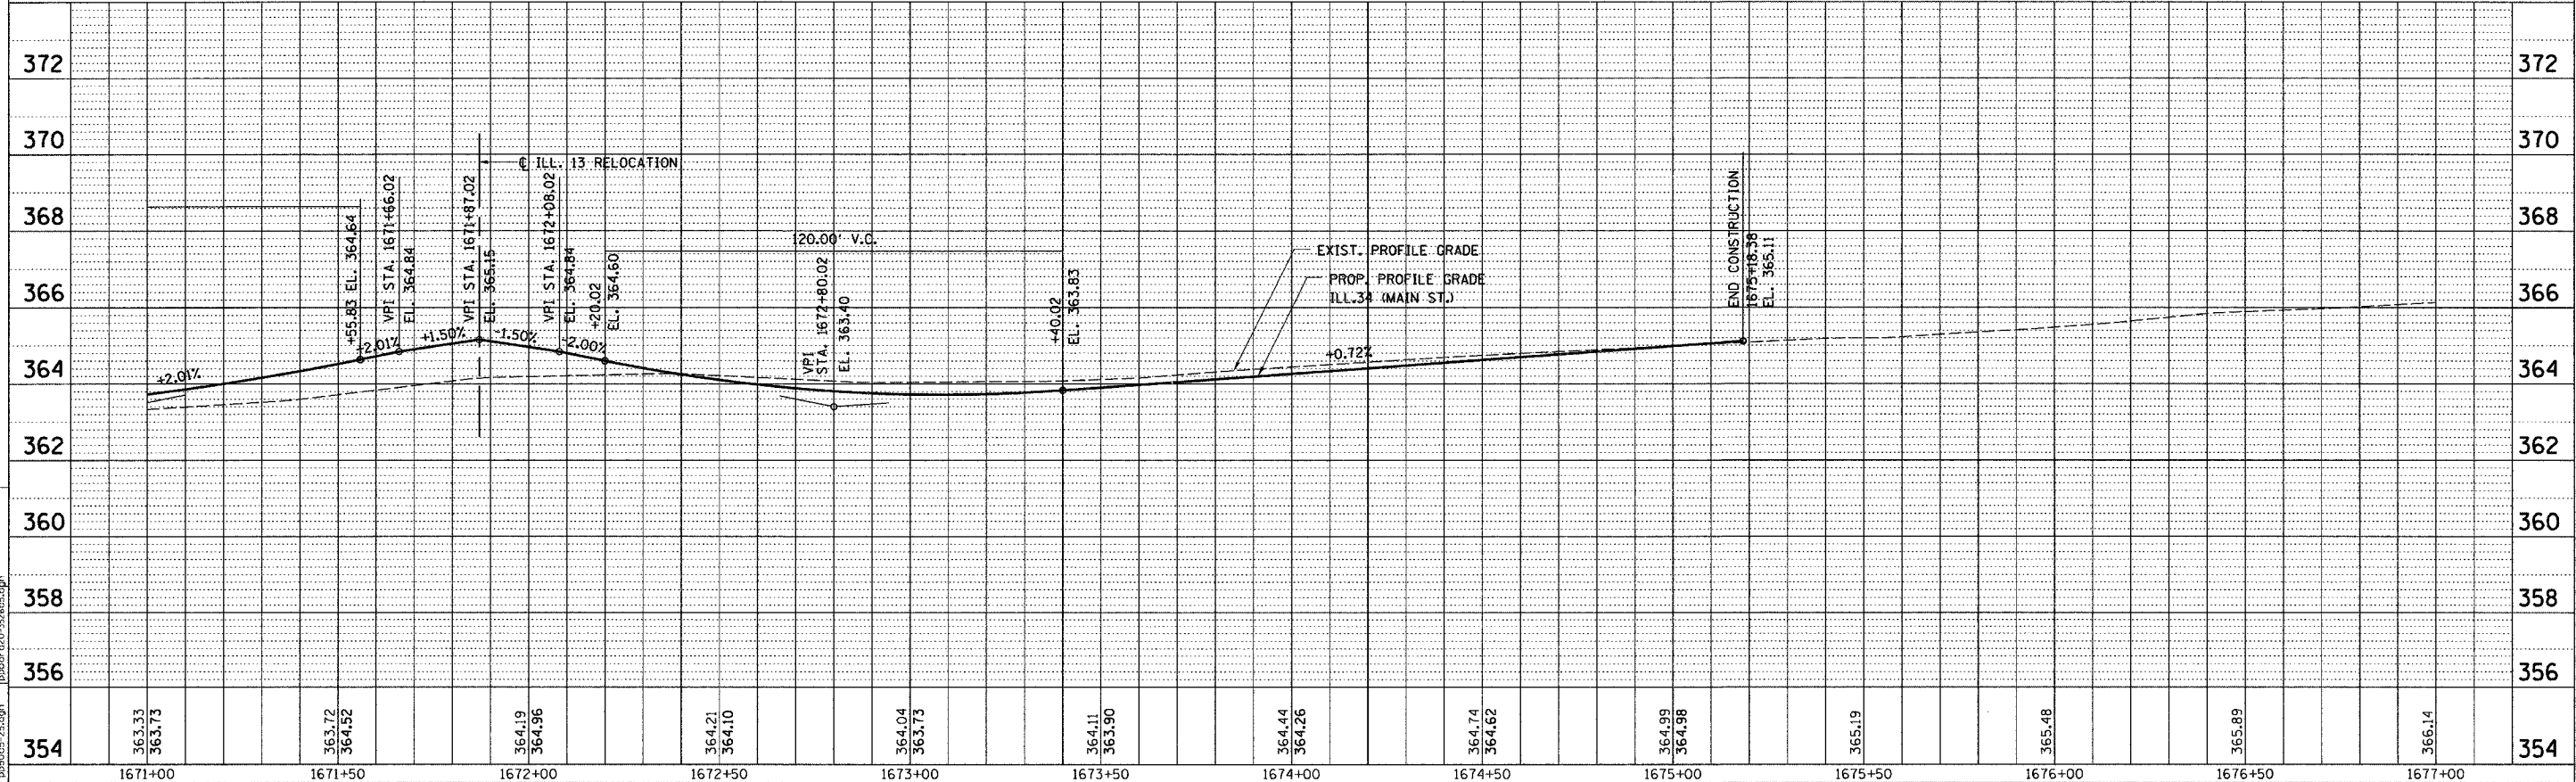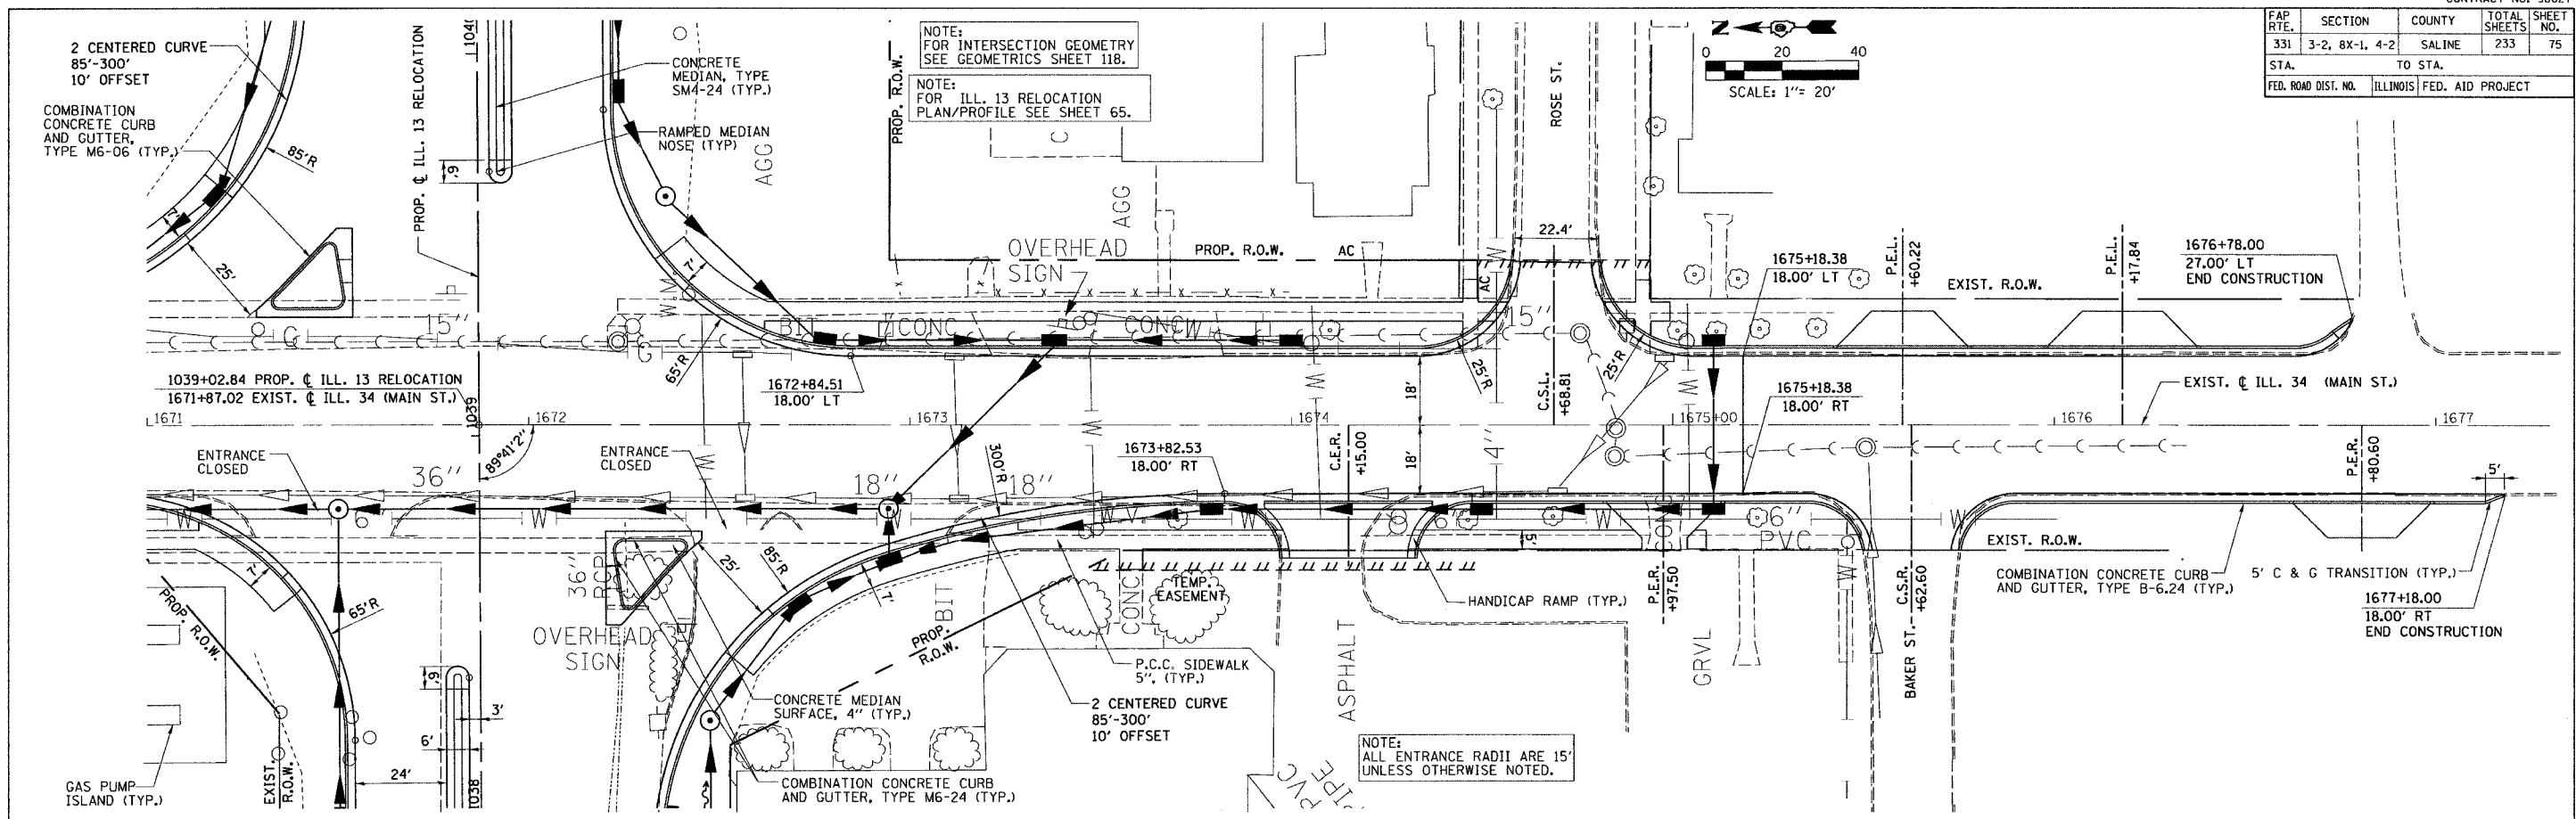

PLAN PROFILE - ILL.34 (MAIN ST.) - STA. 1671+00.00 TO STA. 1677+18.00