
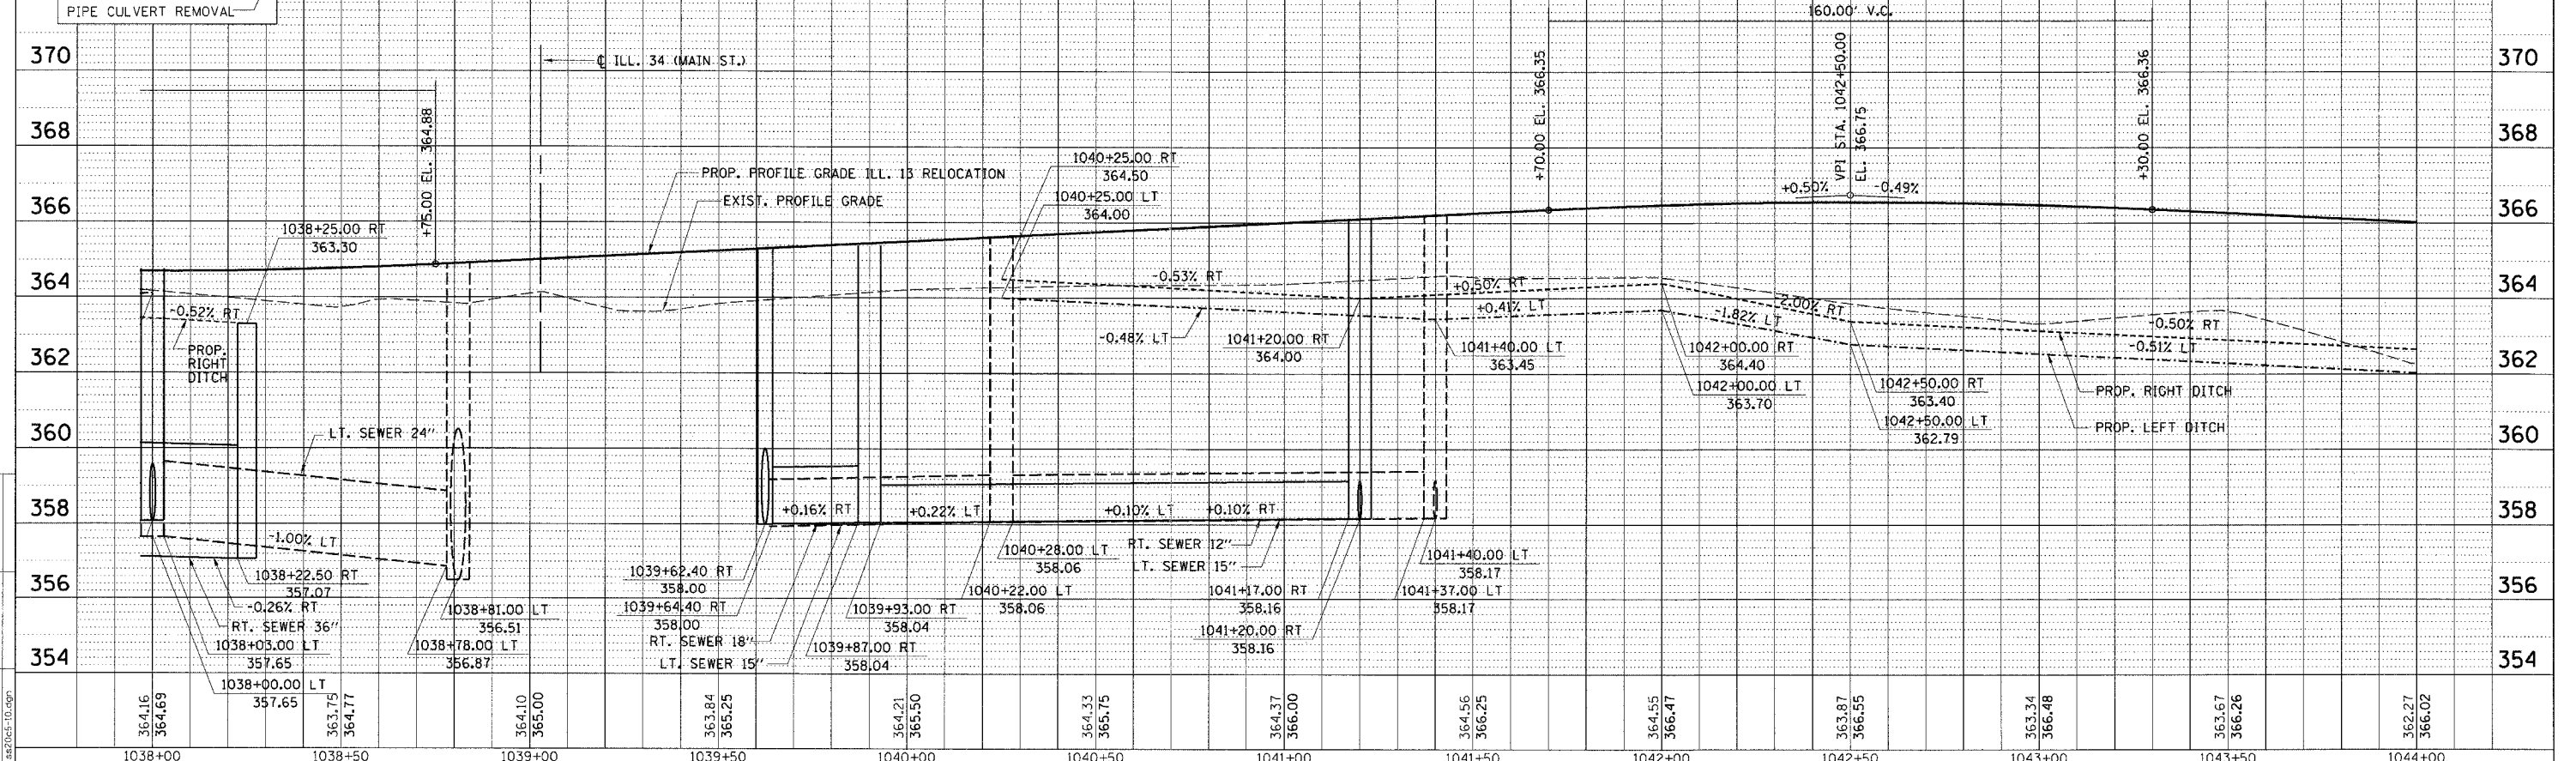
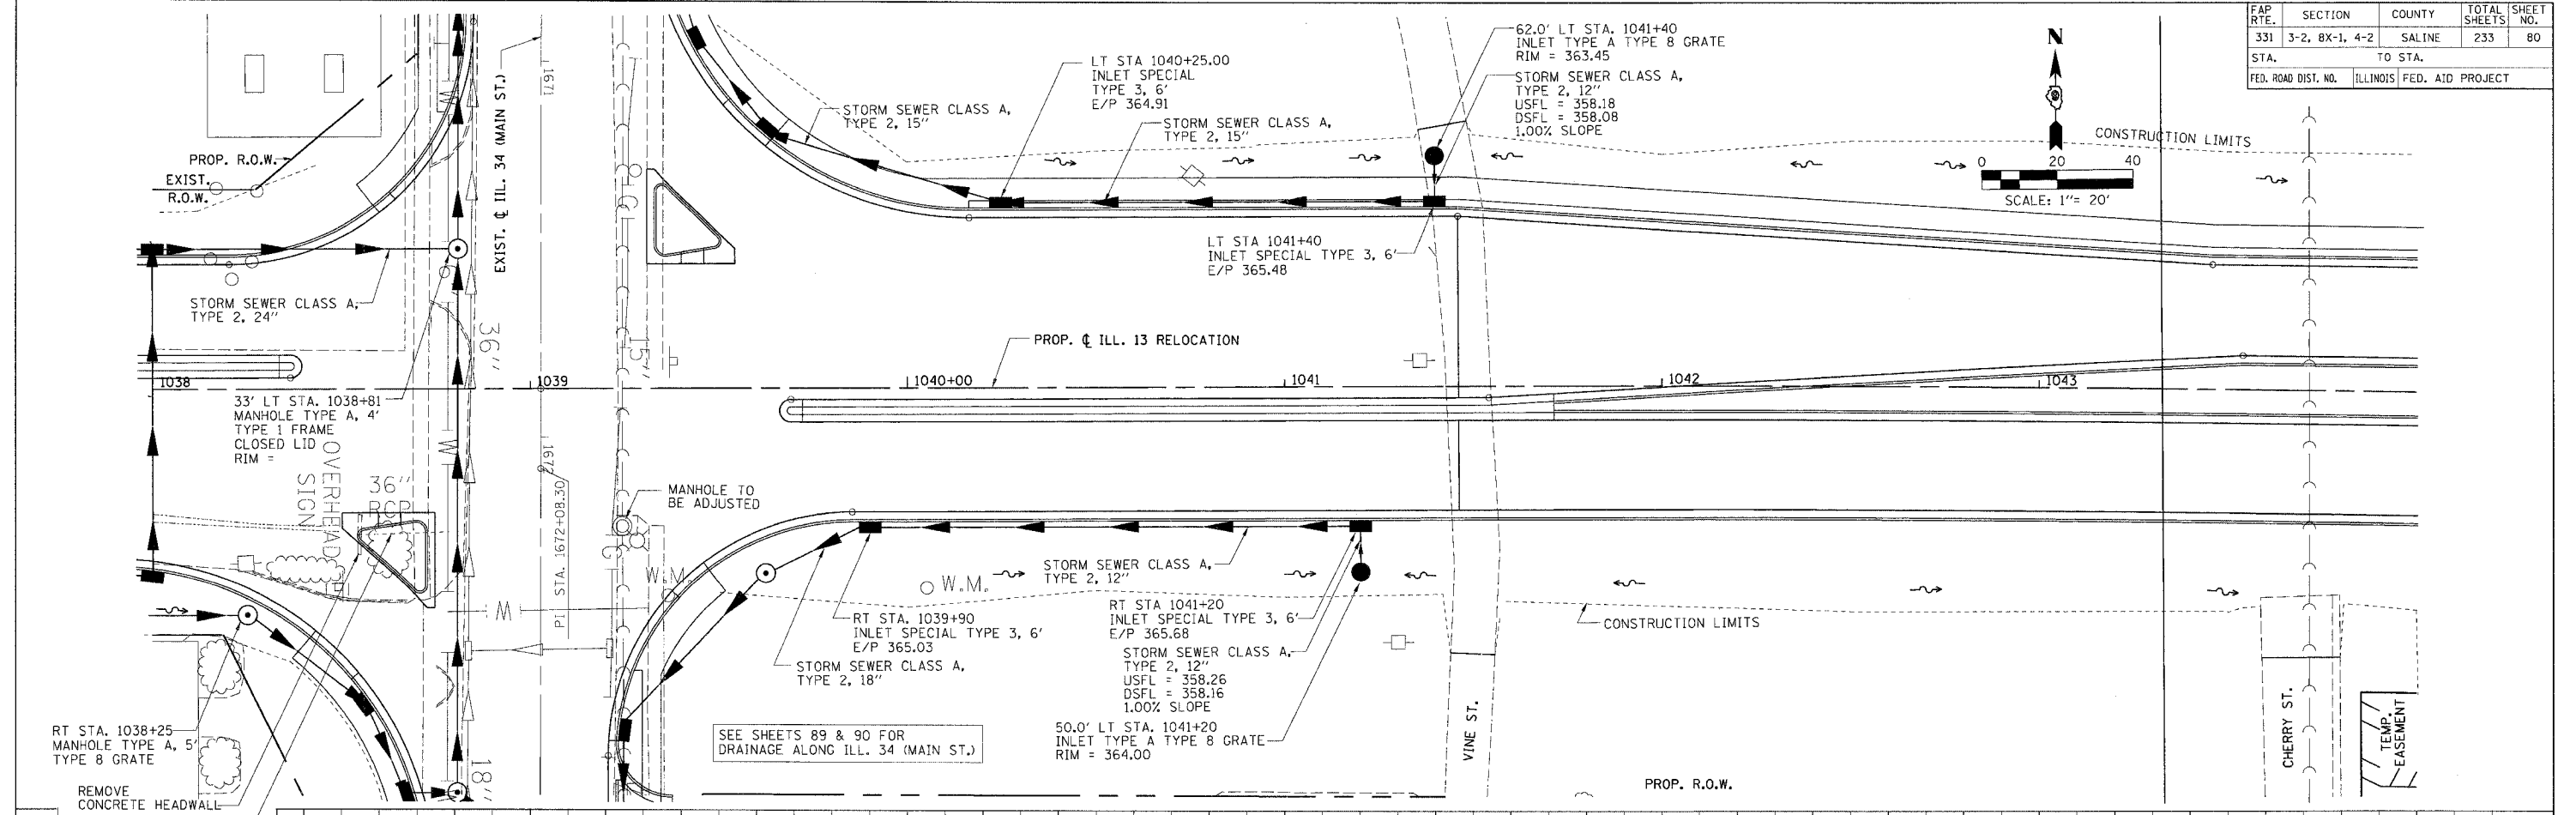


FAP RTE.	SECTION	COUNTY	TOTAL SHEETS	SHEET NO.
331	3-2, BX-1, 4-2	SALINE	233	80
STA. TO STA.				
FED. ROAD DIST. NO. ILLINOIS FED. AID PROJECT				

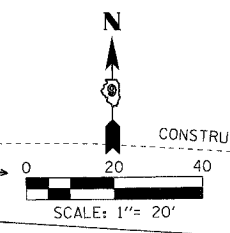

STORM SEWER PLAN PROFILE - STA. 1038+00.00 TO STA. 1044+00.00

CHECKED BY: MT
DRAWN BY: JS

N:\PROJECTS\PROJECTS\ROADWAY\CONVOY\ACT1\10.dgn
10/9/2006 12:27:36 PM