
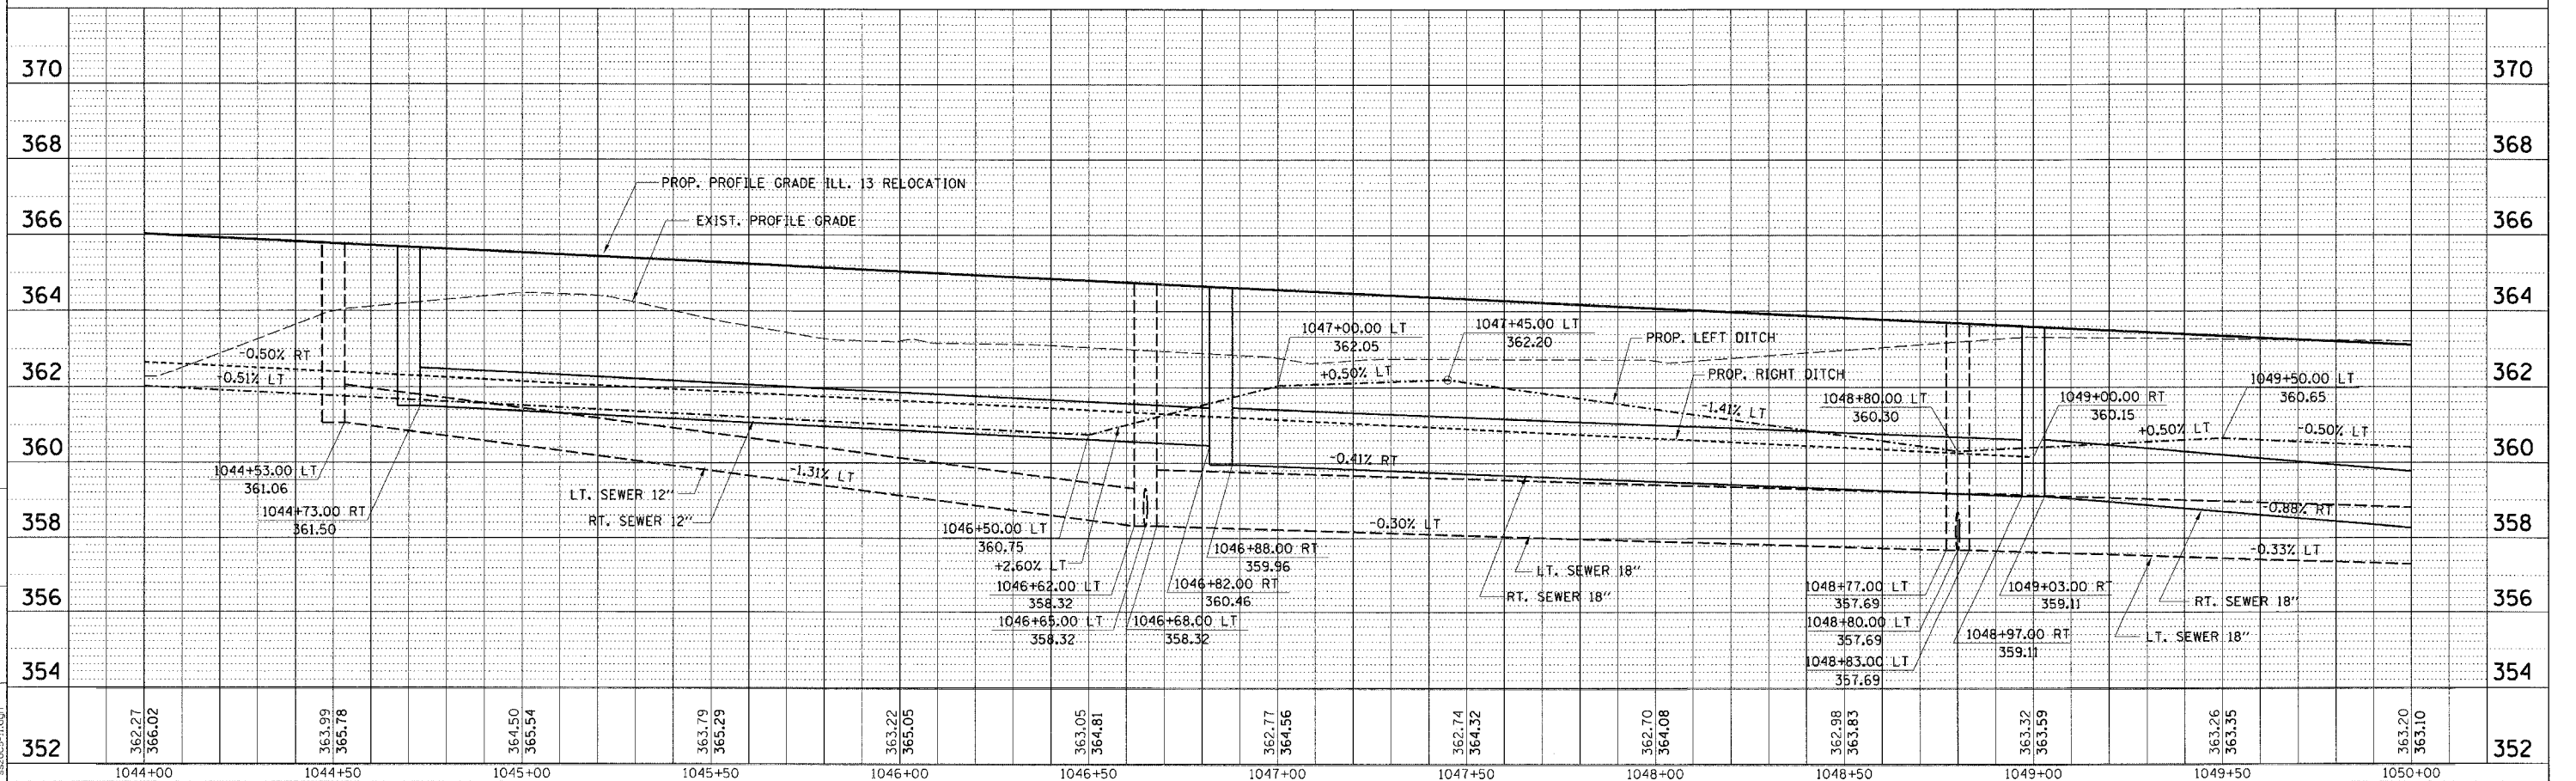


FAP RTE.	SECTION	COUNTY	TOTAL SHEETS	SHEET NO.
331	3-2, 8X-1, 4-2	SALINE	233	81
STA. TO STA.		ILLINOIS FED. AID PROJECT		

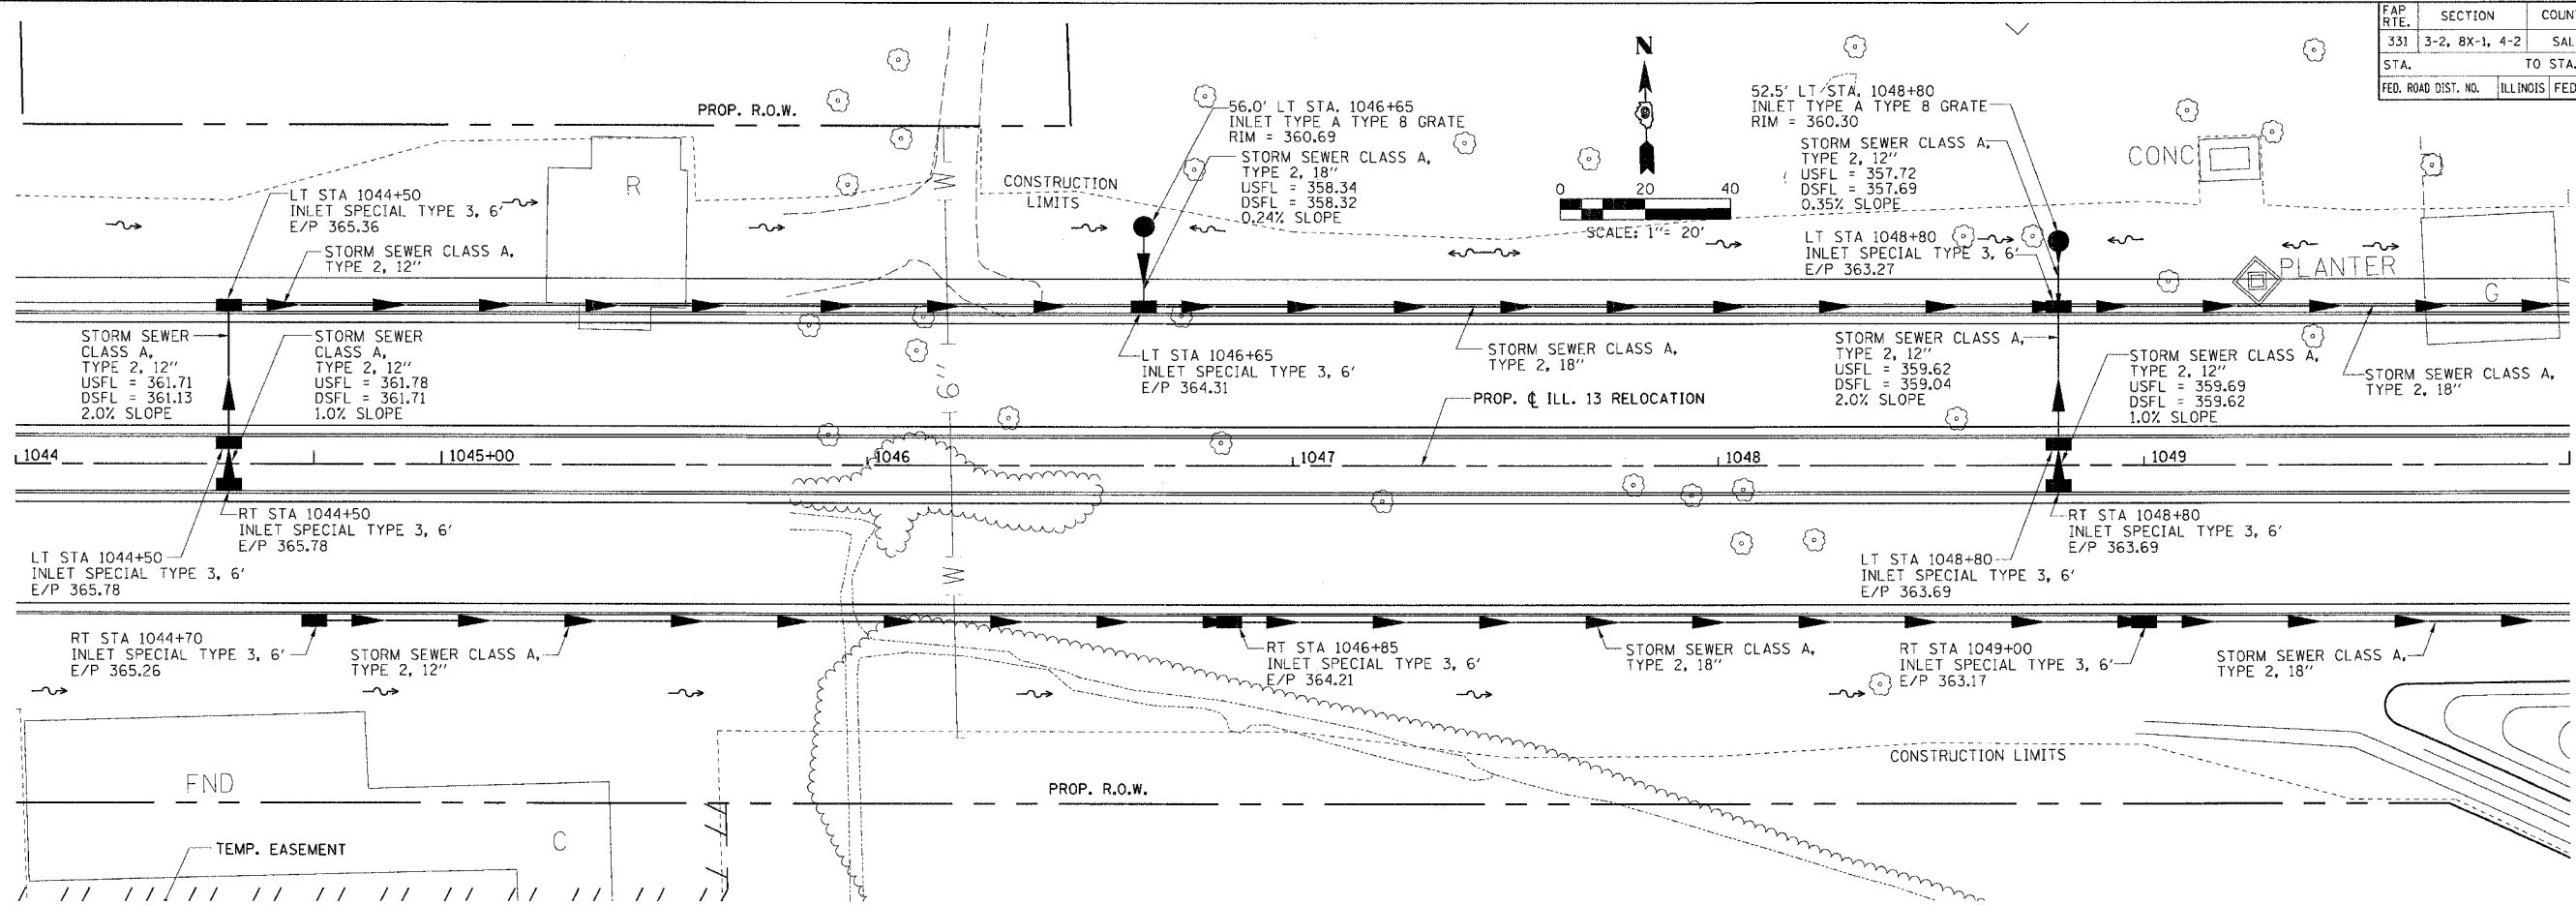

STORM SEWER PLAN PROFILE - STA. 1044+00.00 TO STA. 1050+00.00