
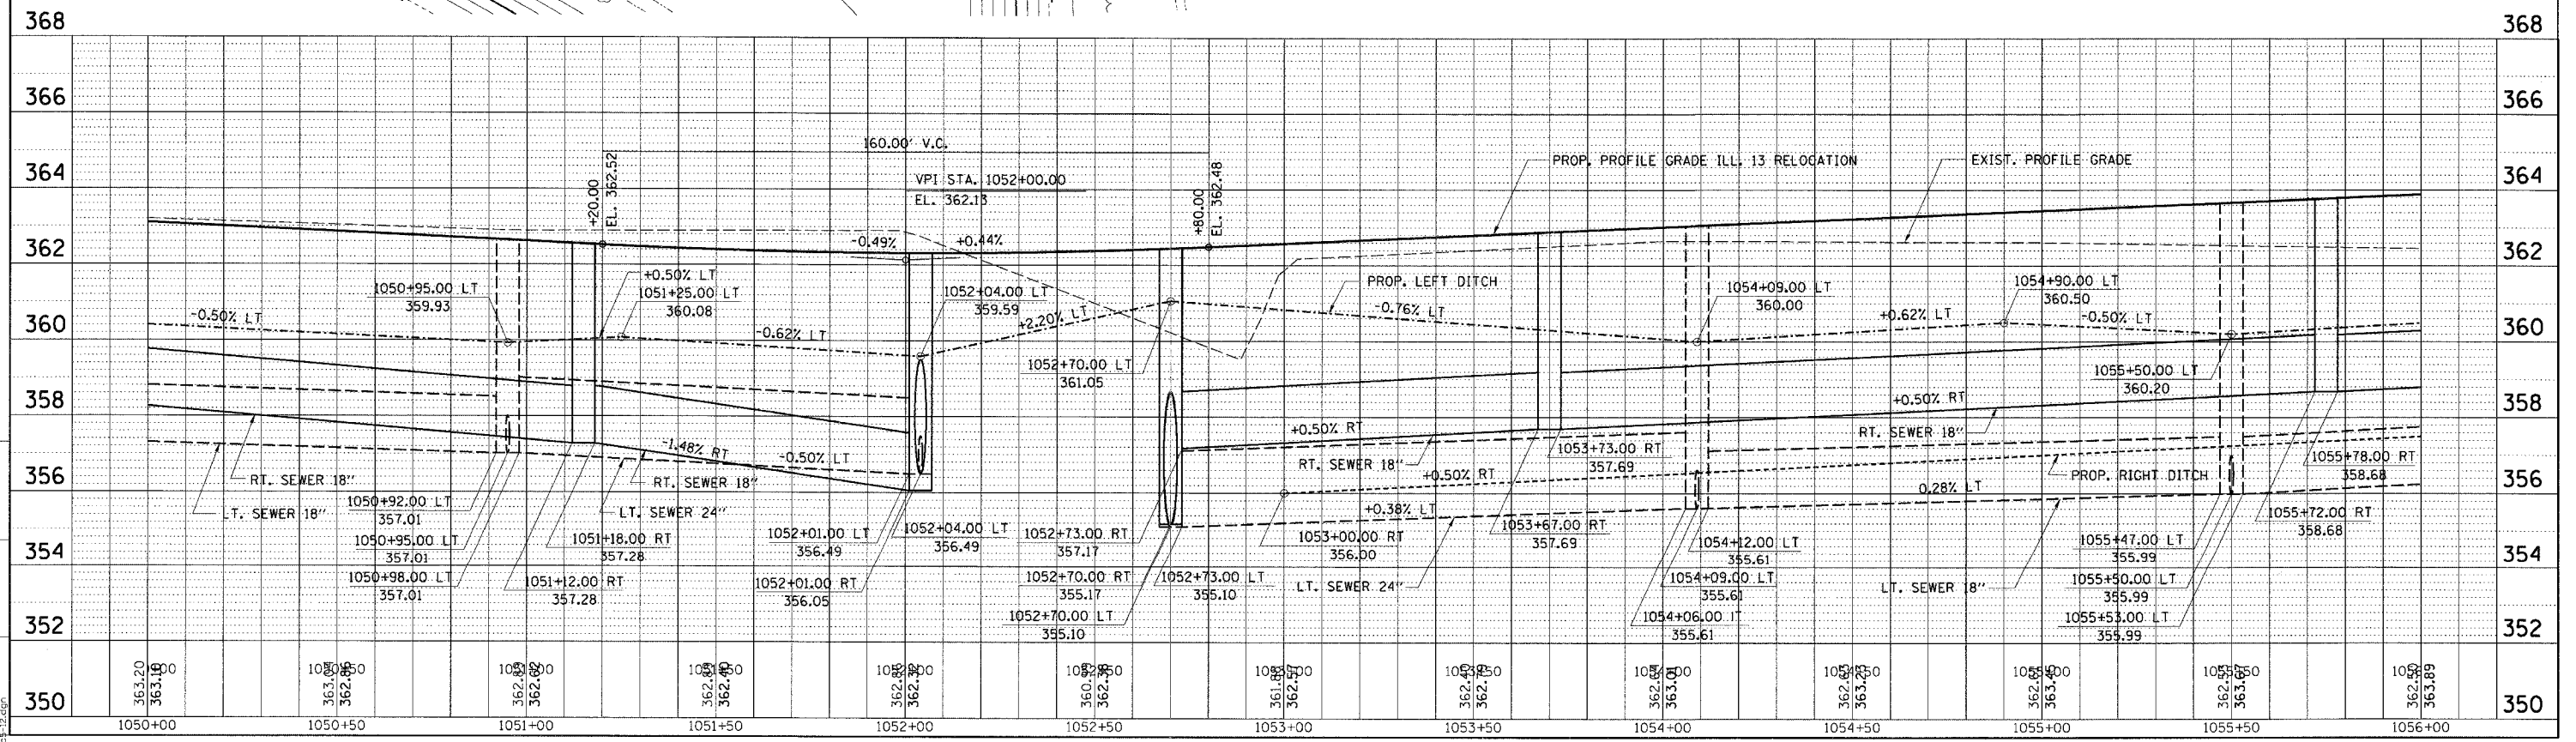


FAP RTE.	SECTION	COUNTY	TOTAL SHEETS	SHEET NO.
331	3-2, 8X-1, 4-2	SALINE	233	82
STA.	TO STA.			
FED. ROAD DIST. NO.	ILLINOIS FED. AID PROJECT			

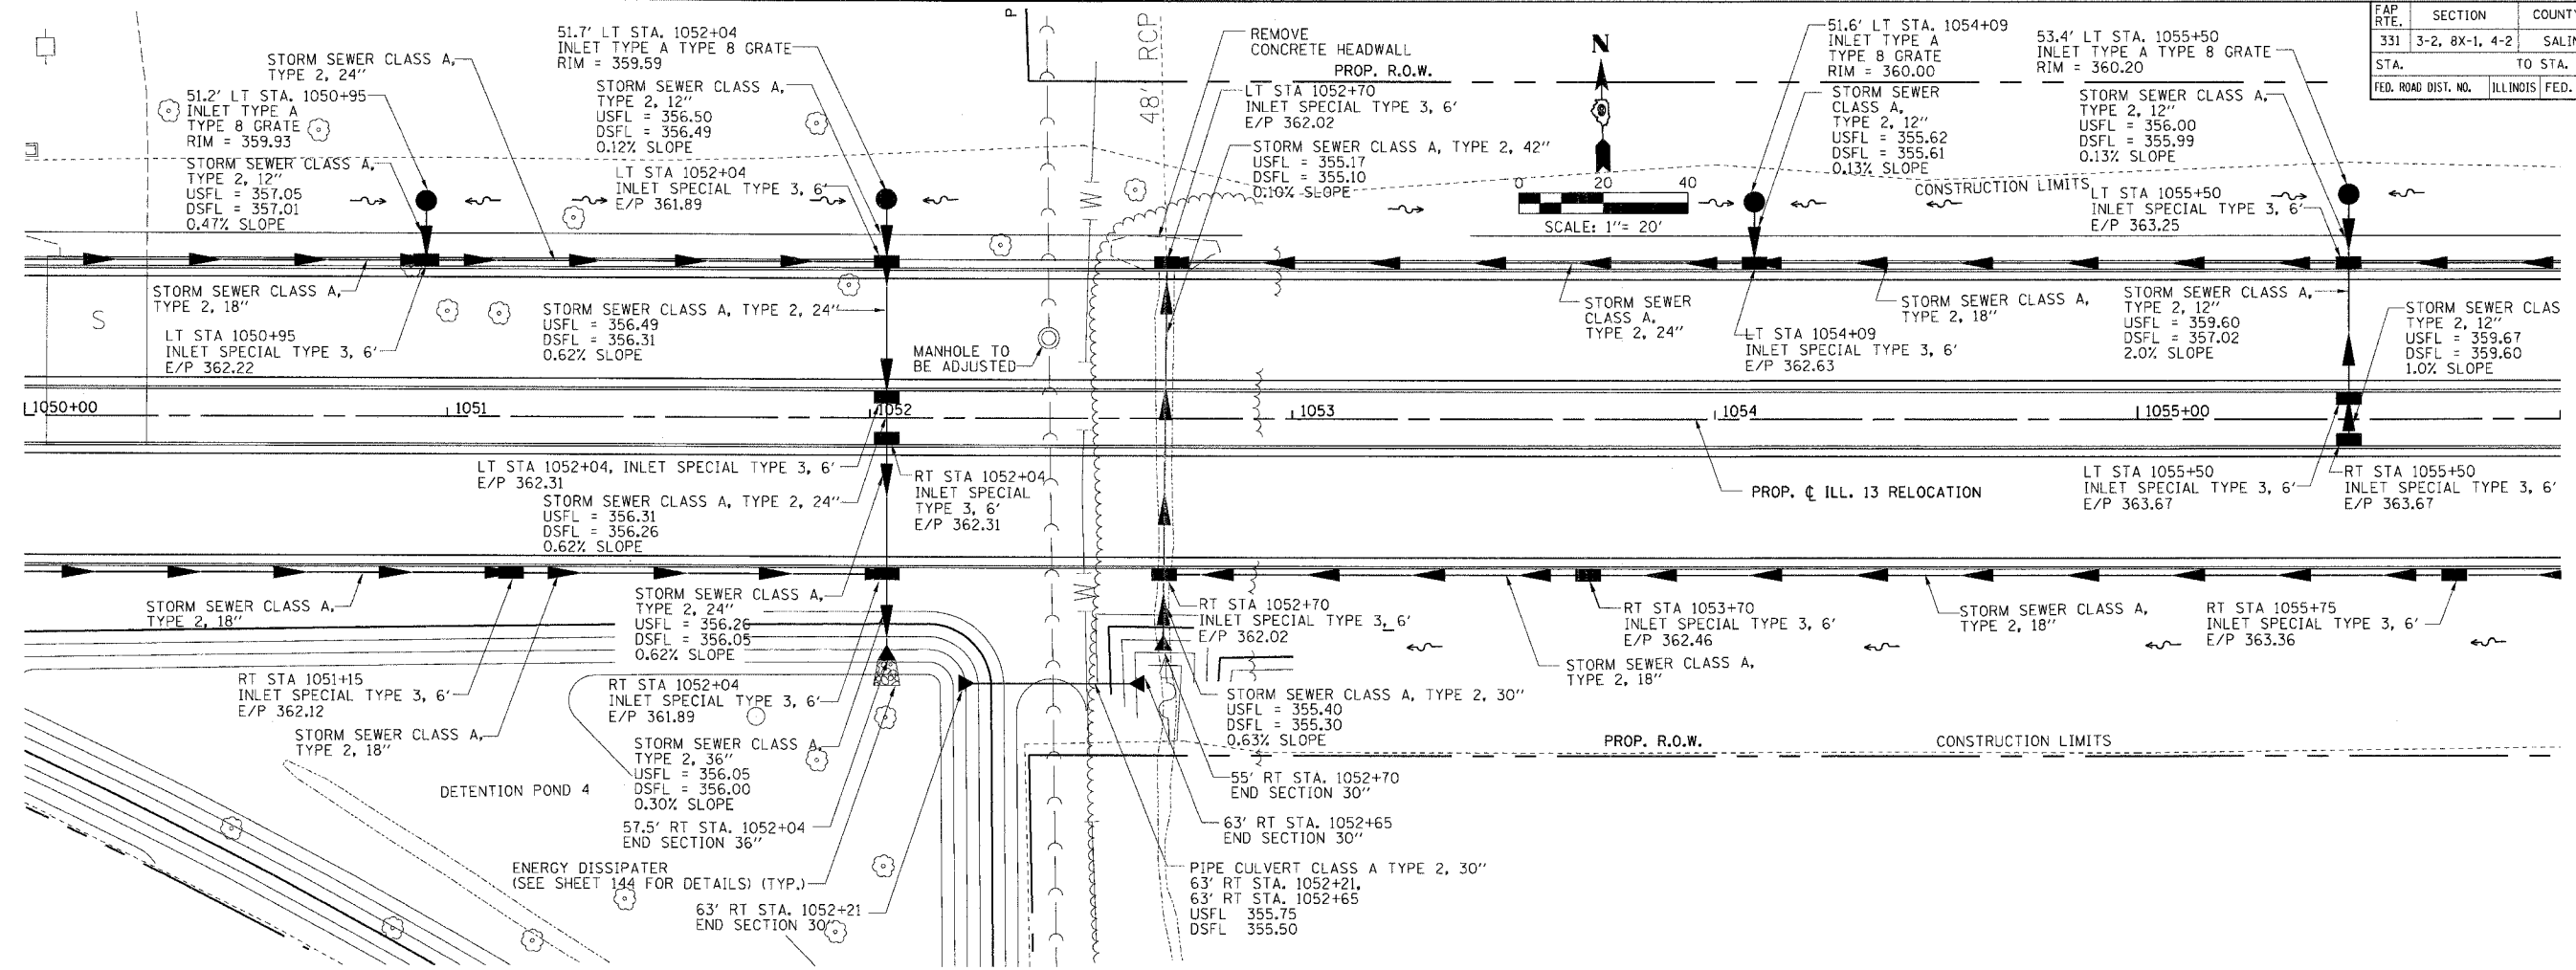

STORM SEWER PLAN PROFILE - STA. 1050 + 00.00 TO STA. 1056 + 00.00

M:\PROJECTS\PROJ03526\ROADWAY\COMMON\ACT Files
 10/9/2006 12:27:40 PM