
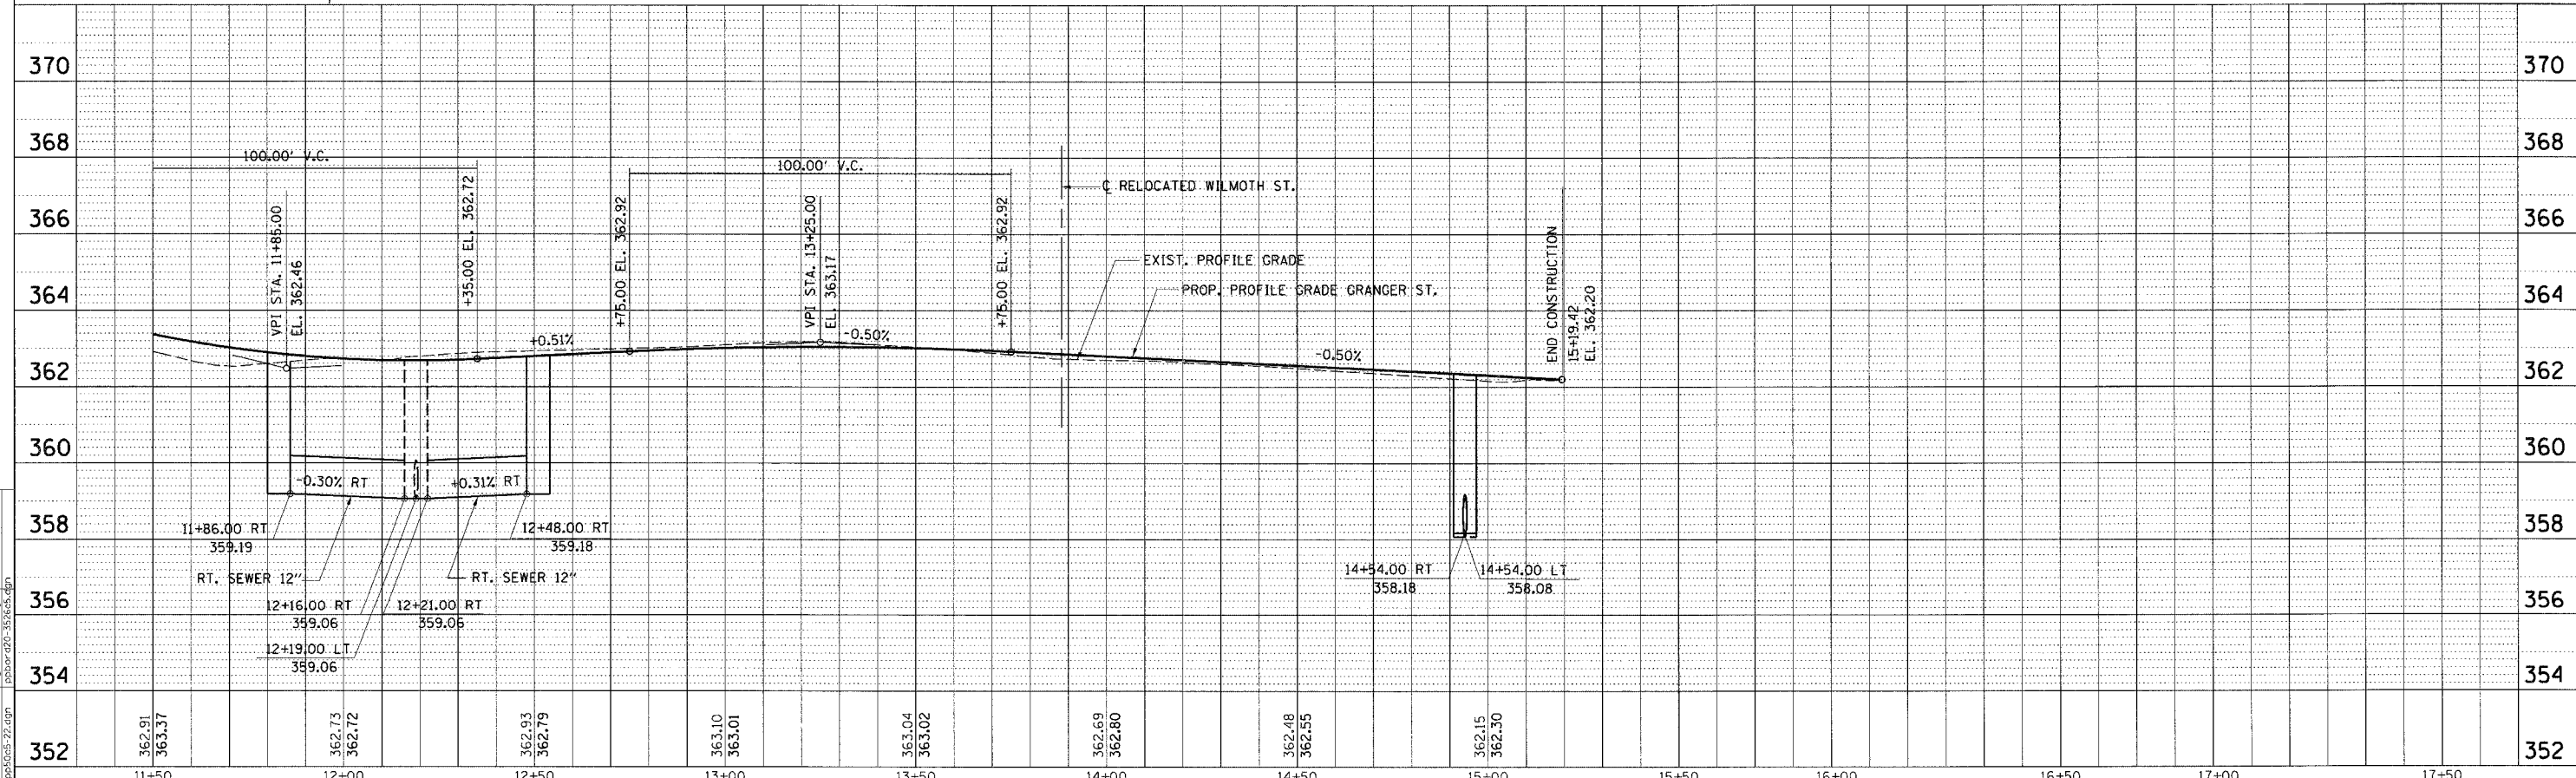


FAP RTE.	SECTION	COUNTY	TOTAL SHEETS	SHEET NO.
331	3-2, 8X-1, 4-2	SALINE	233	87
STA. TO STA.		FED. ROAD DIST. NO. ILLINOIS FED. AID PROJECT		

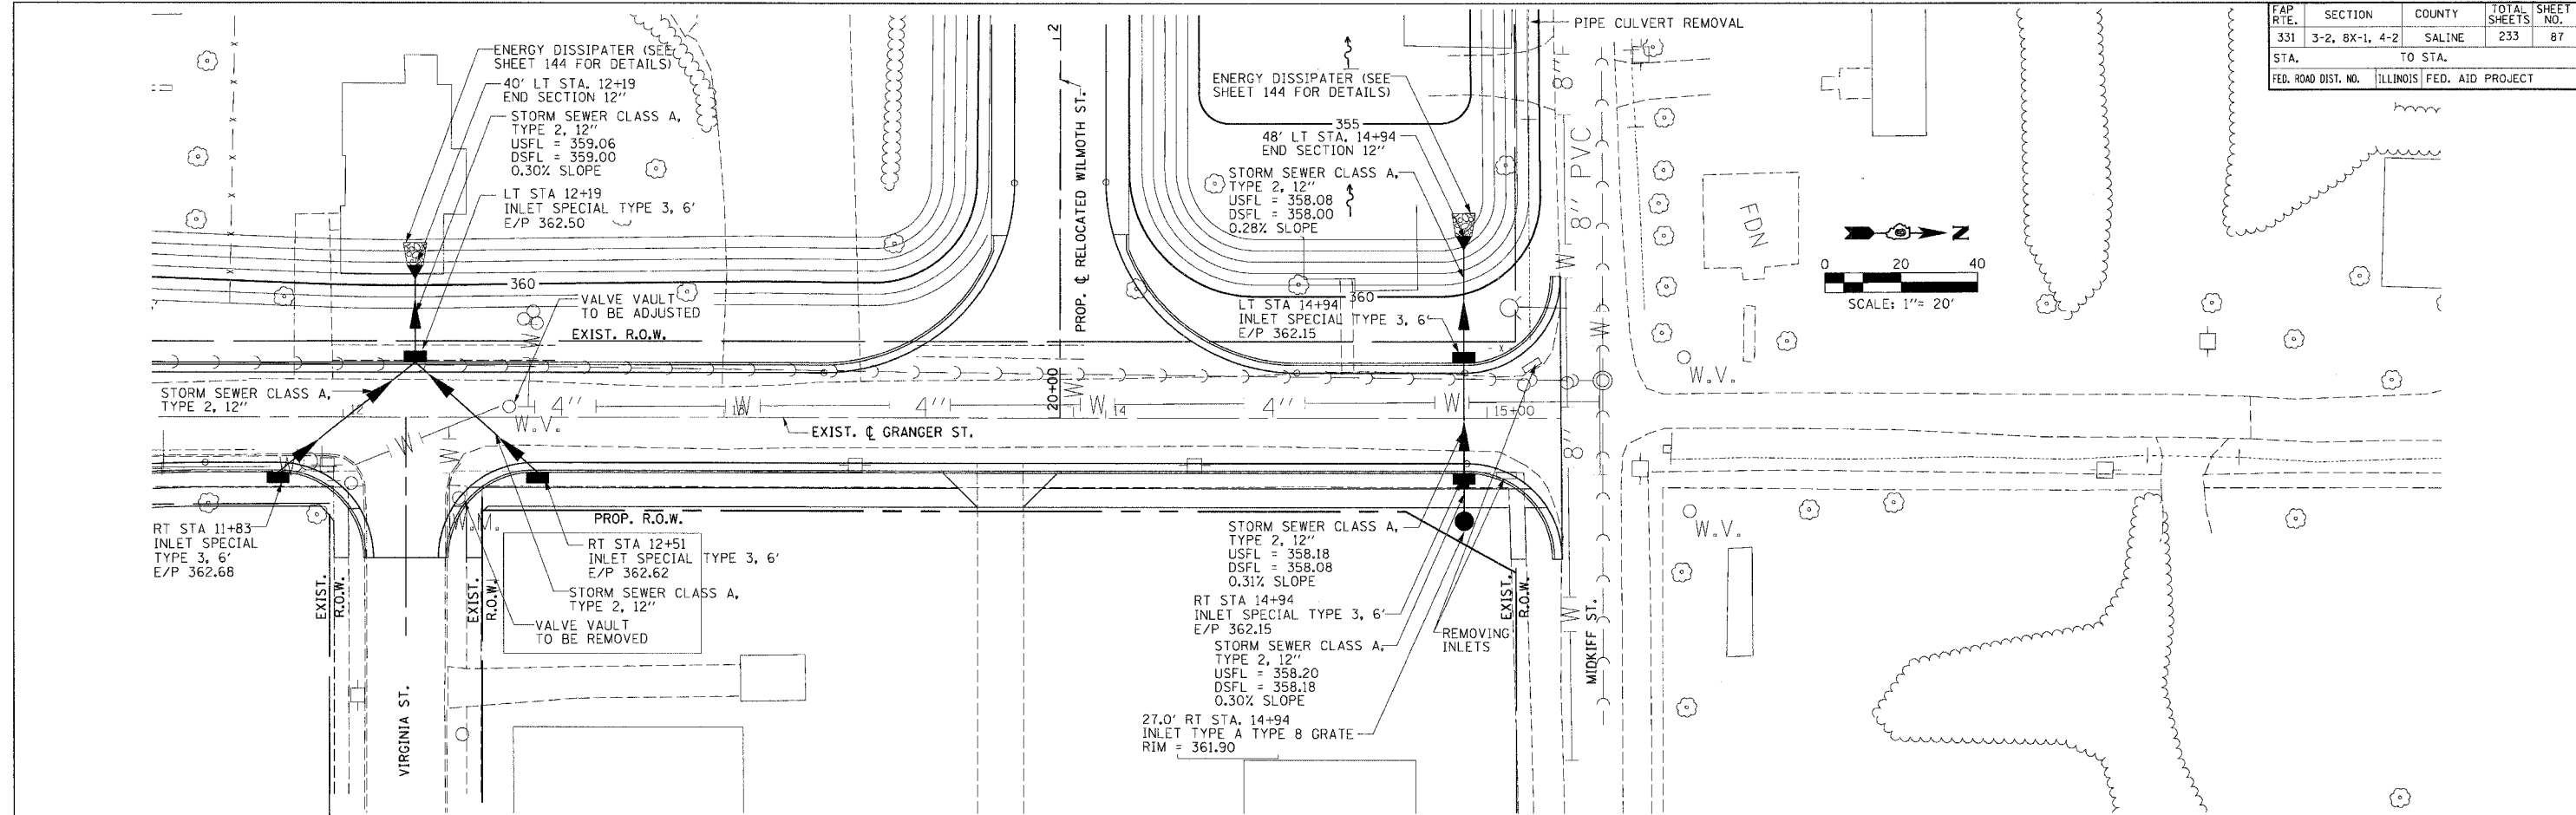

STORM SEWER PLAN PROFILE - GRANGER ST. - STA. 11 + 50.00 TO STA. 17 + 50.00

PLAN

DATE	BY	CHECKED
7/01
7/01
7/01

NO. ...

PLAN & PROFILE CHECKED BY
 DRAINAGE CHECKED BY
 DRAWN BY

PROFILE

DATE	BY	CHECKED
7/01
7/01
7/01

NO. ...

Act: ...

File	Proj	Draw
...
...