
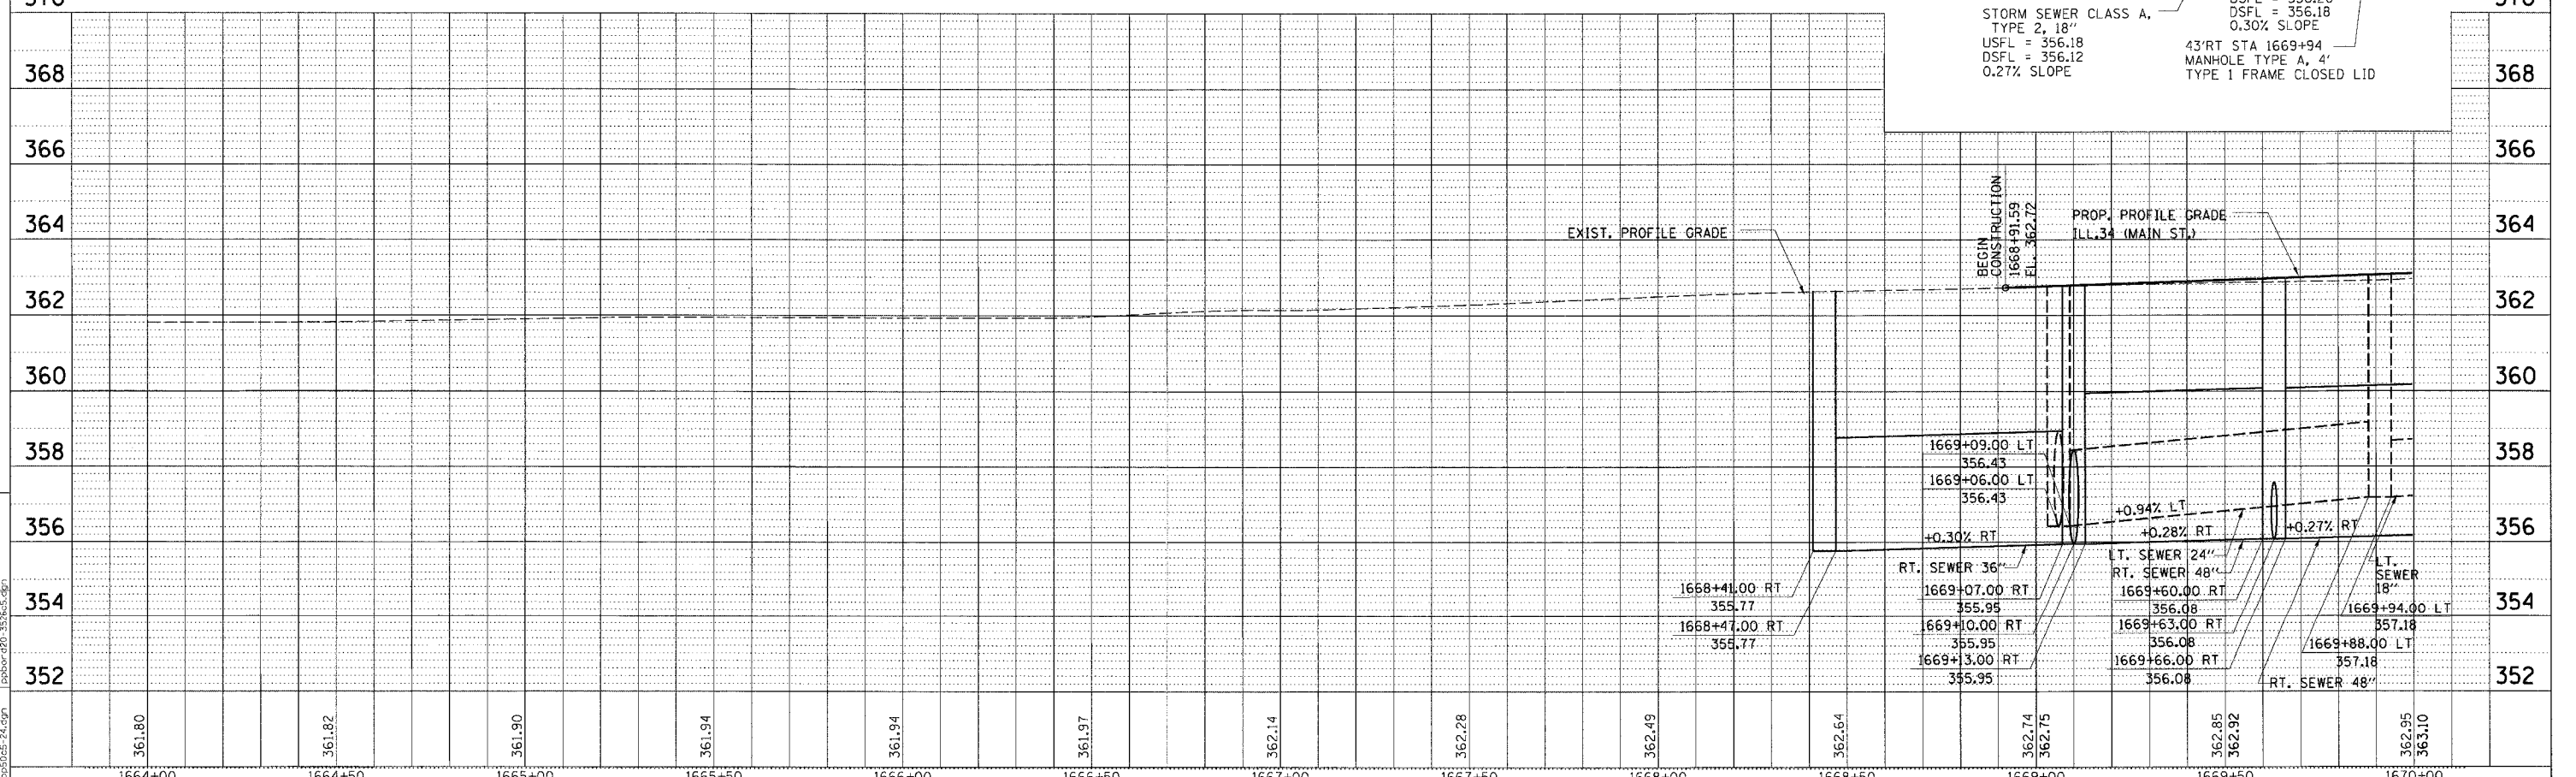


FAP RTE.	SECTION	COUNTY	TOTAL SHEETS	SHEET NO.
331	3-2, 8X-1, 4-2	SALINE	233	89
STA.		TO STA.		
FED. ROAD DIST. NO.		ILLINOIS FED. AID PROJECT		

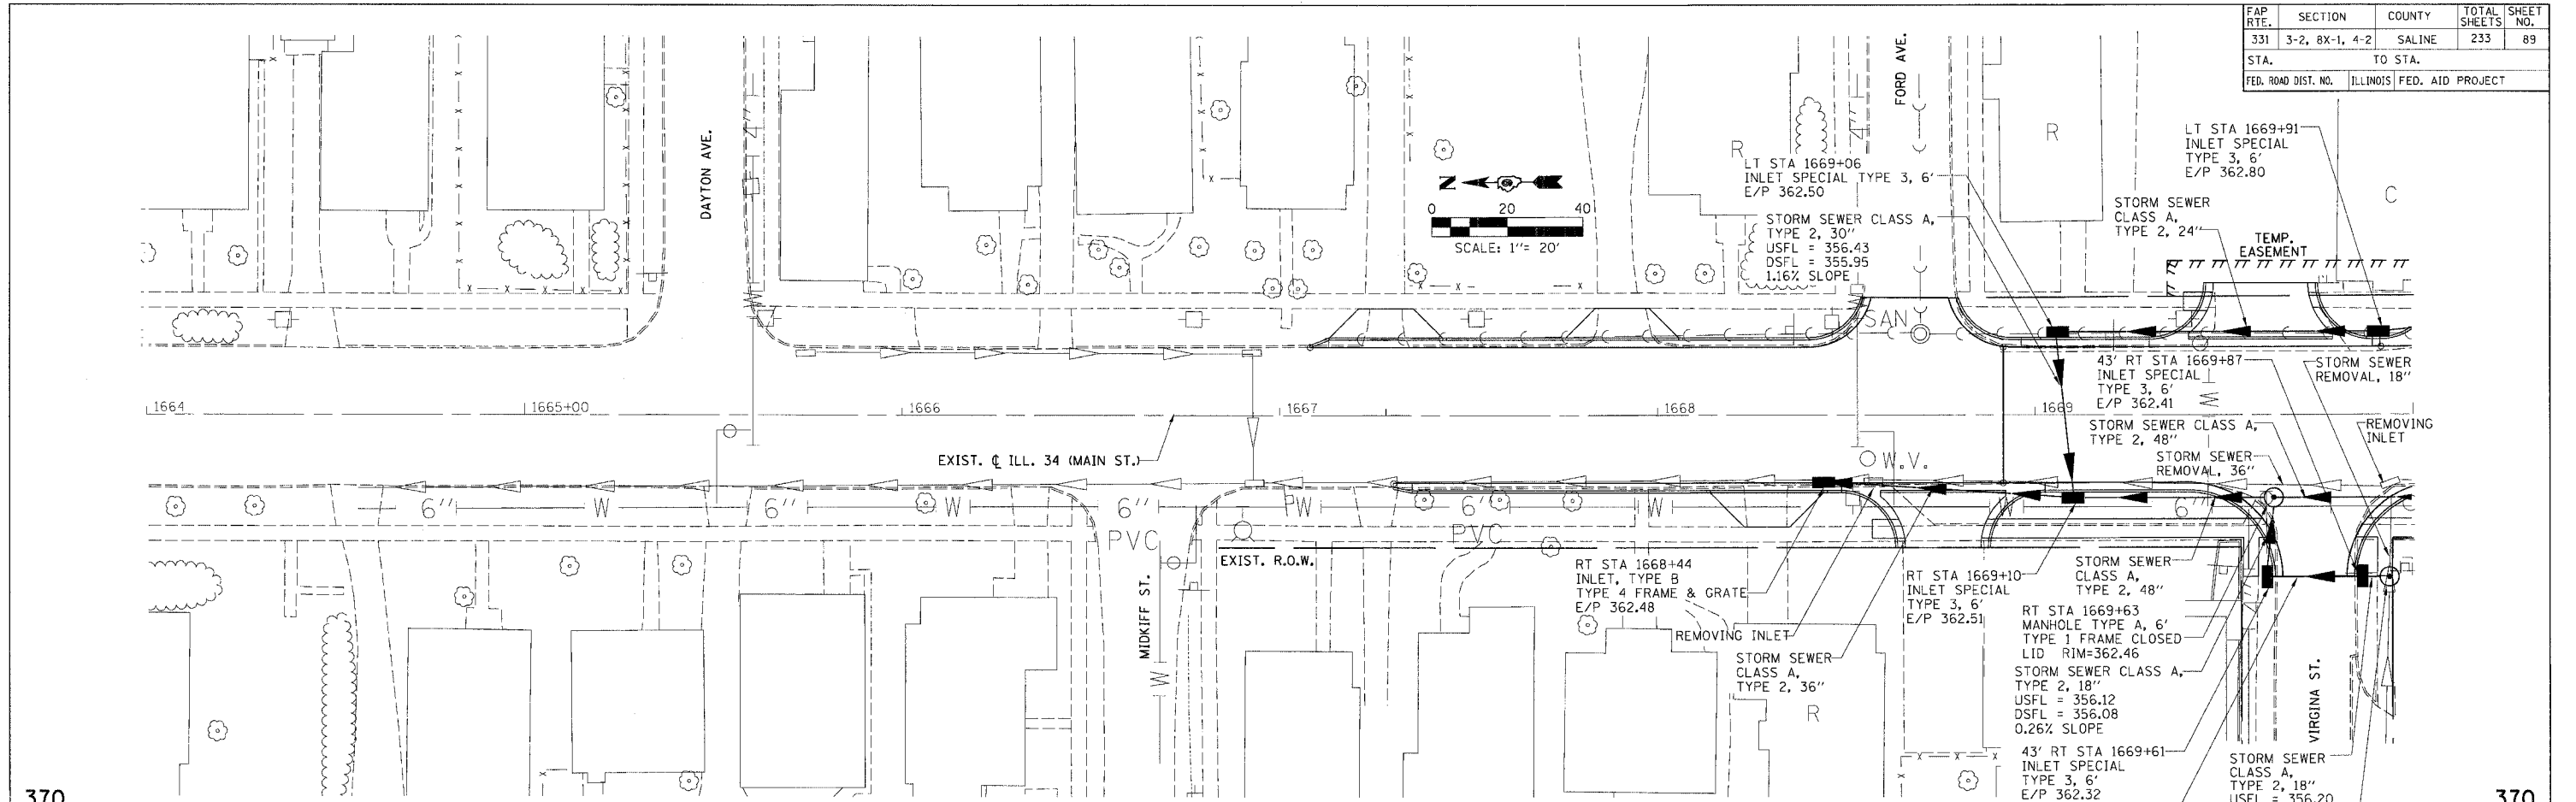

PLAN

DATE	BY	CHKD
10/10/06	SS	SS
10/10/06	SS	SS
10/10/06	SS	SS

PLAN & PROFILE CHECKED BY: \_\_\_\_\_  
 DRAINAGE CHECKED BY: \_\_\_\_\_  
 DRAWN BY: \_\_\_\_\_

PROFILE

DATE	BY	CHKD
10/10/06	SS	SS
10/10/06	SS	SS
10/10/06	SS	SS

PROFILE CHECKED BY: \_\_\_\_\_  
 STRUCTURE NOTATIONS CH'VD: \_\_\_\_\_  
 NO. \_\_\_\_\_

M:\PROJECTS\PROJ326\ROADWAY\COMMON\	Referenced Files
ASST File	Proj-326.dgn
Proj-326.dgn	Proj-326.dgn
Proj-326.dgn	Proj-326.dgn
Proj-326.dgn	Proj-326.dgn

STORM SEWER PLAN PROFILE - ILL.34 (MAIN ST.) - STA. 1668 + 43.78 TO STA. 1670 + 00.00