


STATE OF ILLINOIS  
DEPARTMENT OF TRANSPORTATION

CONTRACT NO. 98627

F.A.P. RTE.	SECTION	COUNTY	TOTAL SHEETS	SHEET NO.
331	3-2,8x-1,4-2	SALINE	233	97
STA.		TO STA.		
FED. ROAD DIST. NO.		ILLINOIS FED. AID PROJECT		

PARCEL NO.	NAME	ROW(ac.)	TE(ac.)	DED(ac.)
100A	CITY OF HARRISBURG	0.030	0.000	0.000
159	KEITH & ROBERTA WEATHERLY	0.247	0.000	0.000
168	COUNTY OF SALINE	3.980	0.000	0.000
168B	COUNTY OF SALINE	0.188	0.000	0.000
169	CLYDE & PAMELA GASKINS	0.771	0.000	0.000
171	2F INC.	0.132	0.000	0.000
173	DONALD W. SHAY, TRUSTEE	2.750	0.000	0.000
173A	DONALD W. SHAY, AS TRUSTEE	0.607	0.000	0.000
173B	DONALD W. SHAY, TRUSTEE	1.005	0.000	0.000
174	BIG RIVERS TRUST NO. 3	0.059	0.000	0.000
180	COMMUNITY NATIONAL BANK	3.083	0.000	0.473

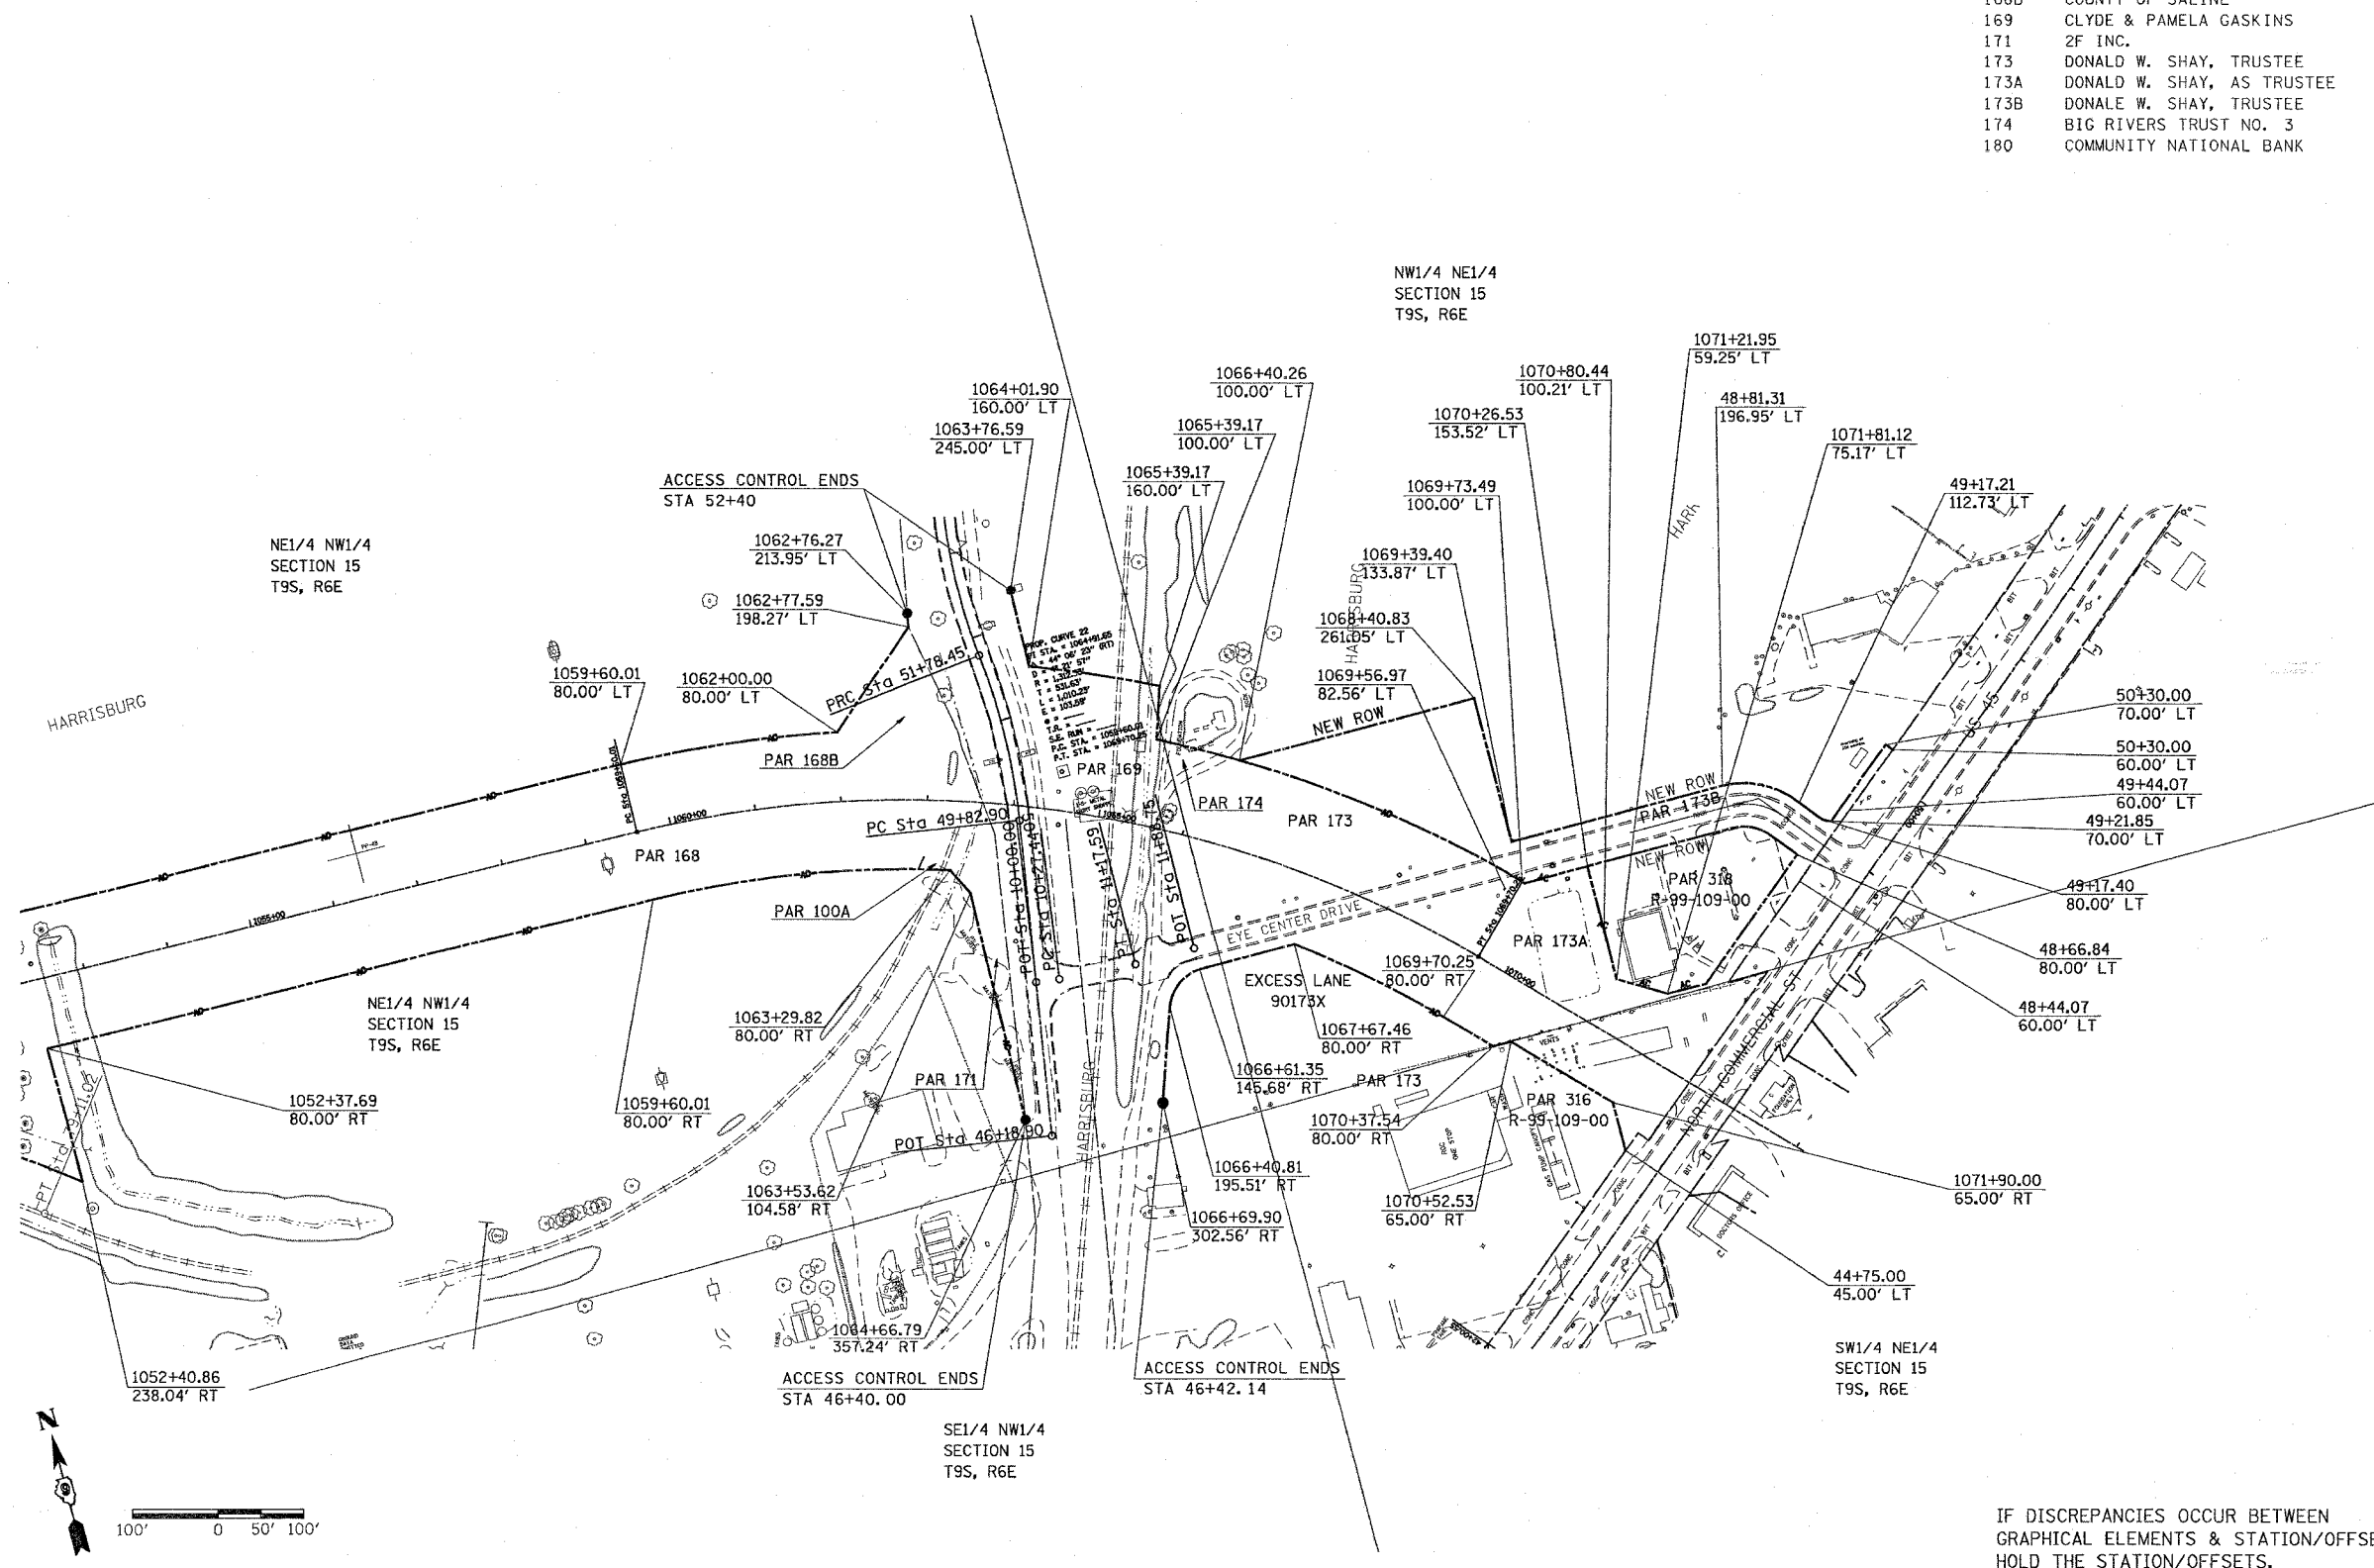

**RIGHT OF WAY PLANS**  
 ROUTE FAP 331  
 SECTION 3-2,8x-1,4-2  
 PROJECT  
 COUNTY SALINE  
 JOB NO. R-99-012-98  
 STA. \_\_\_\_\_ TO STA. \_\_\_\_\_  
 SCALE 1 : 100  
 SHEET NO. \_\_\_\_\_ OF \_\_\_\_\_

IF DISCREPANCIES OCCUR BETWEEN  
 GRAPHICAL ELEMENTS & STATION/OFFSET,  
 HOLD THE STATION/OFFSETS.

PLOT DATE = 10/23/2006  
 FILE NAME = c:\projects\1081491\9901298.dwg  
 USER NAME = jrd1049d

