
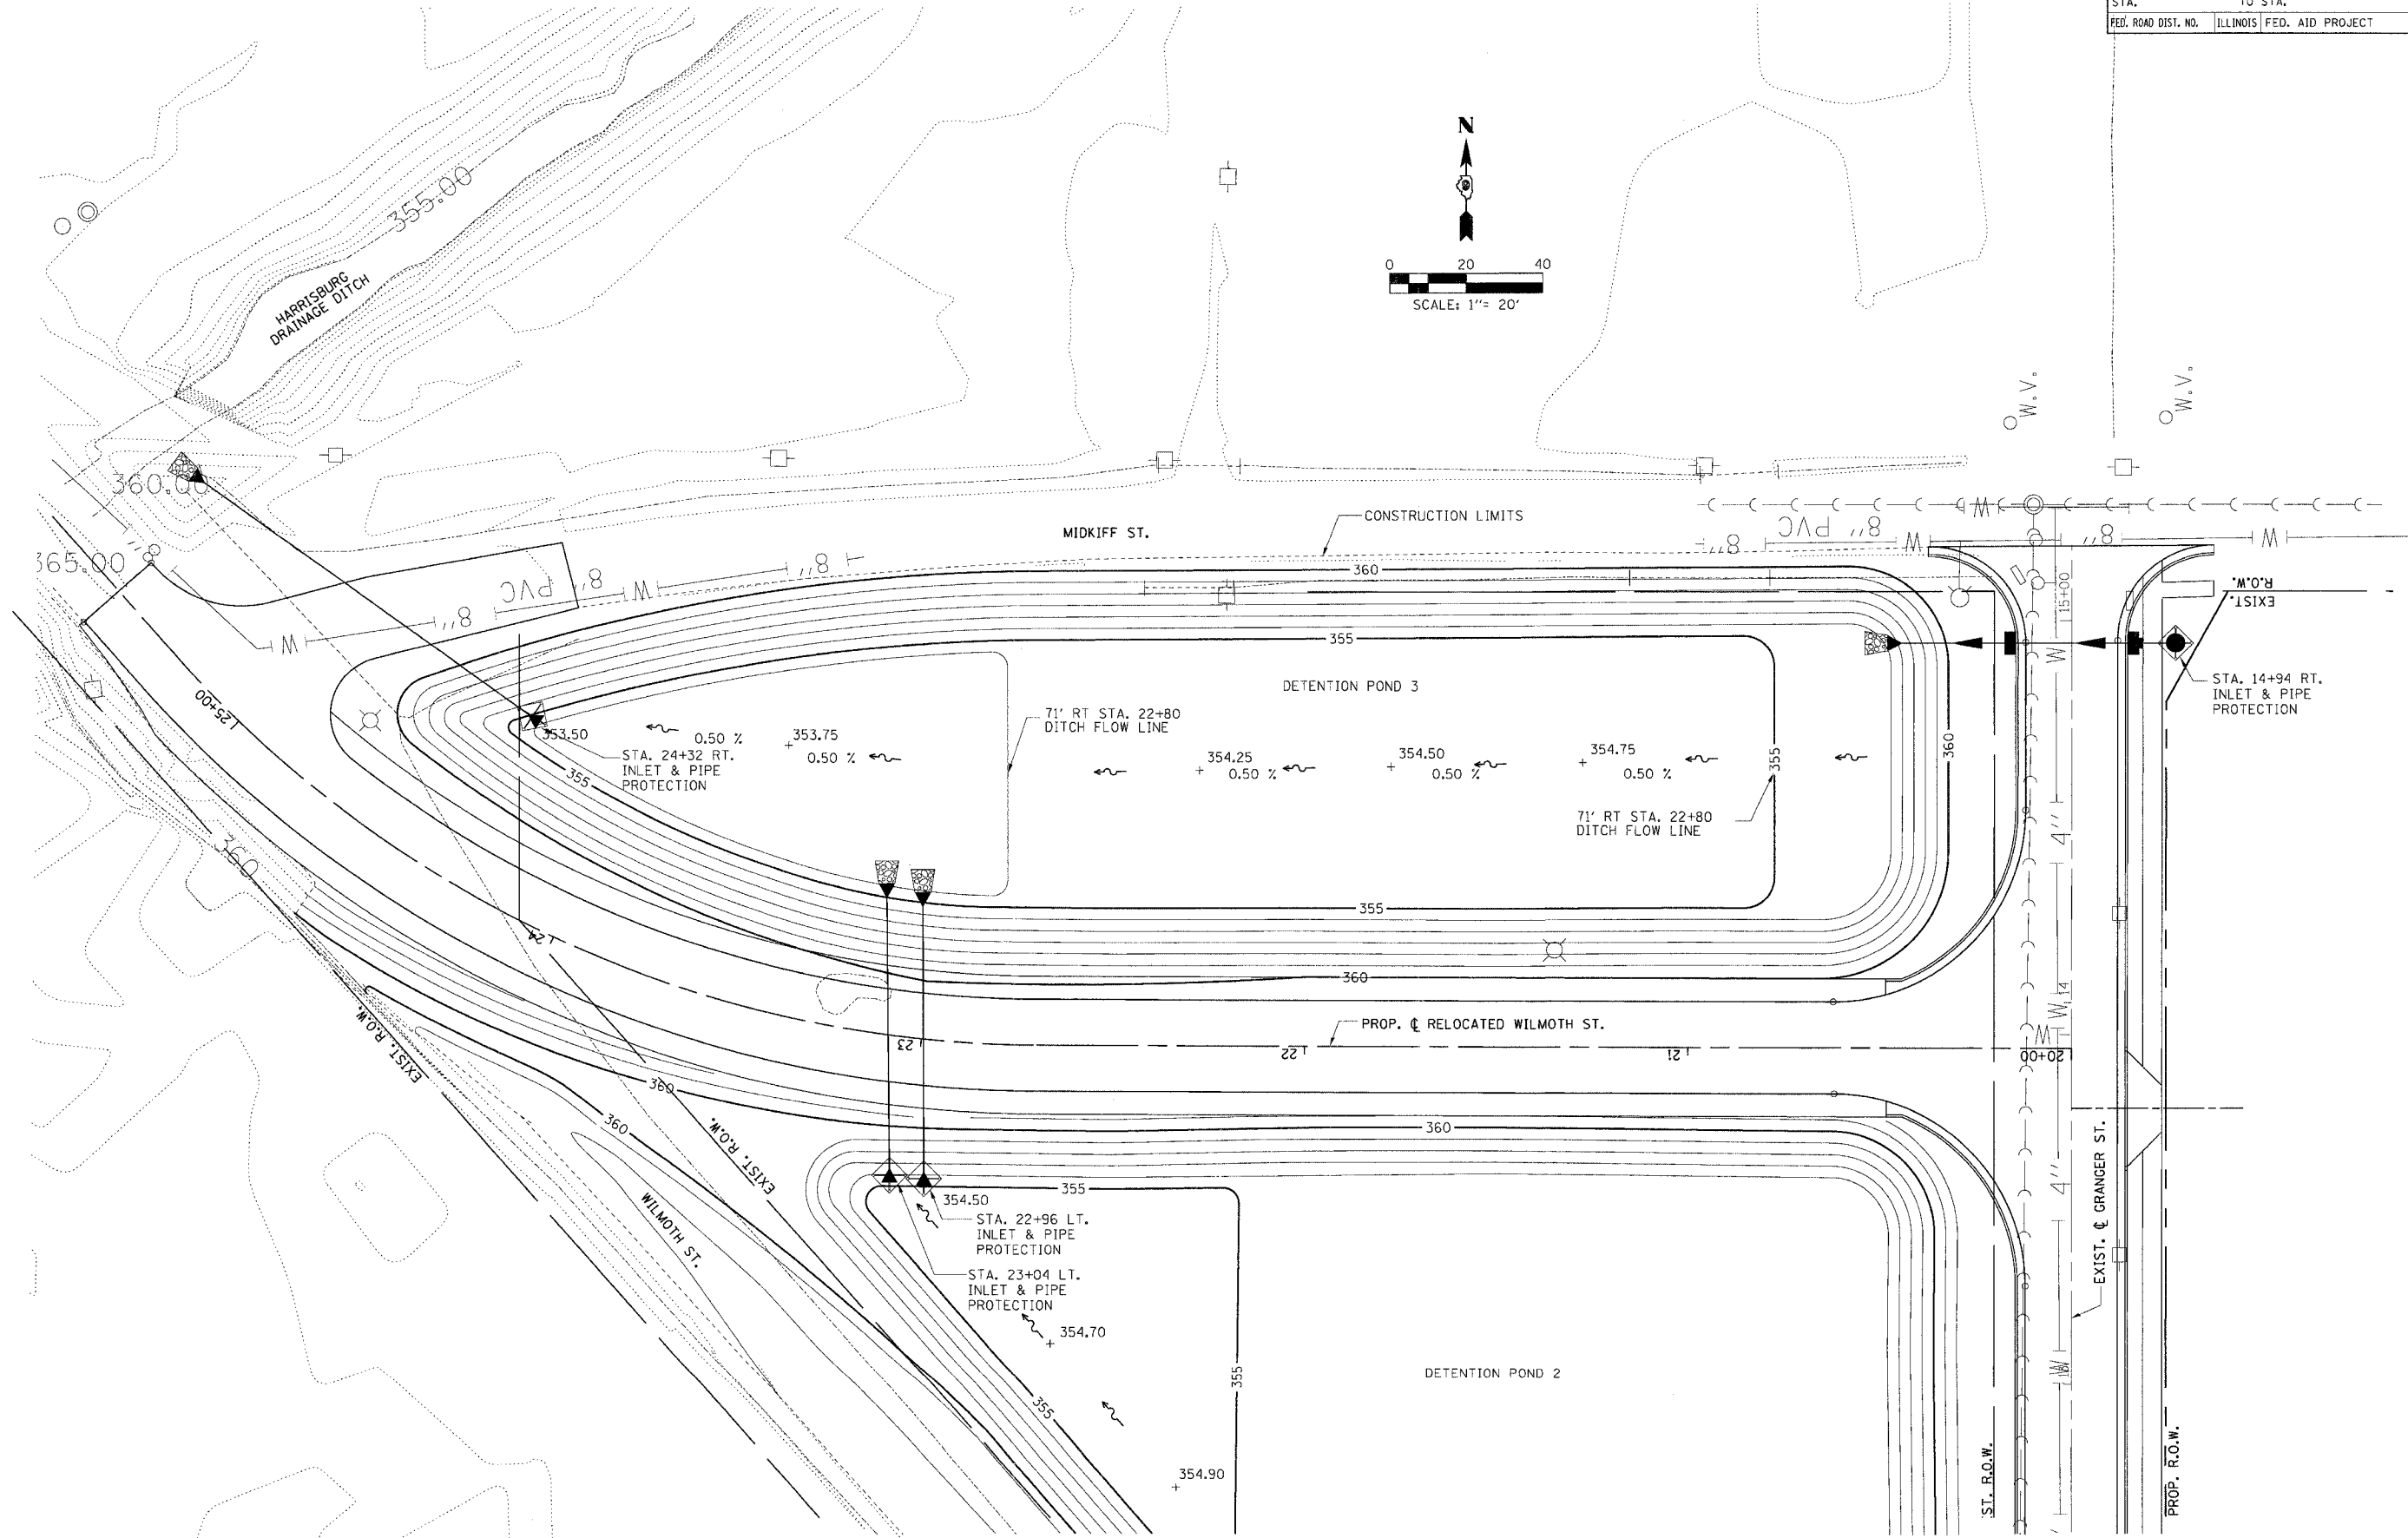


FAP R.F.E. NO.	SECTION	COUNTY	TOTAL SHEETS	SHEET NO.
331	3-2, 8X-1, 4-2	SALINE	233	110
STA.		TO STA.		
FED. ROAD DIST. NO.		ILLINOIS FED. AID PROJECT		

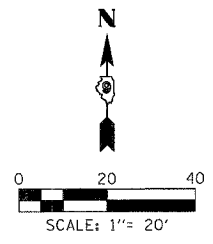

DRAWN BY
CHECKED BY

PROJECTS/PROJECTS/ROADWAY/COMMON/	Reference Files
ACT1	Files