
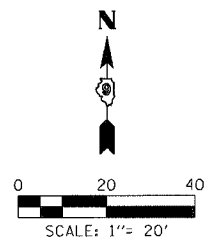


FAP RTE.	SECTION	COUNTY	TOTAL SHEETS	SHEET NO.
331	3-2, 8X-1, 4-2	SALINE	233	111
STA.	TO STA.			
FED. ROAD DIST. NO.	ILLINOIS	FED. AID PROJECT		

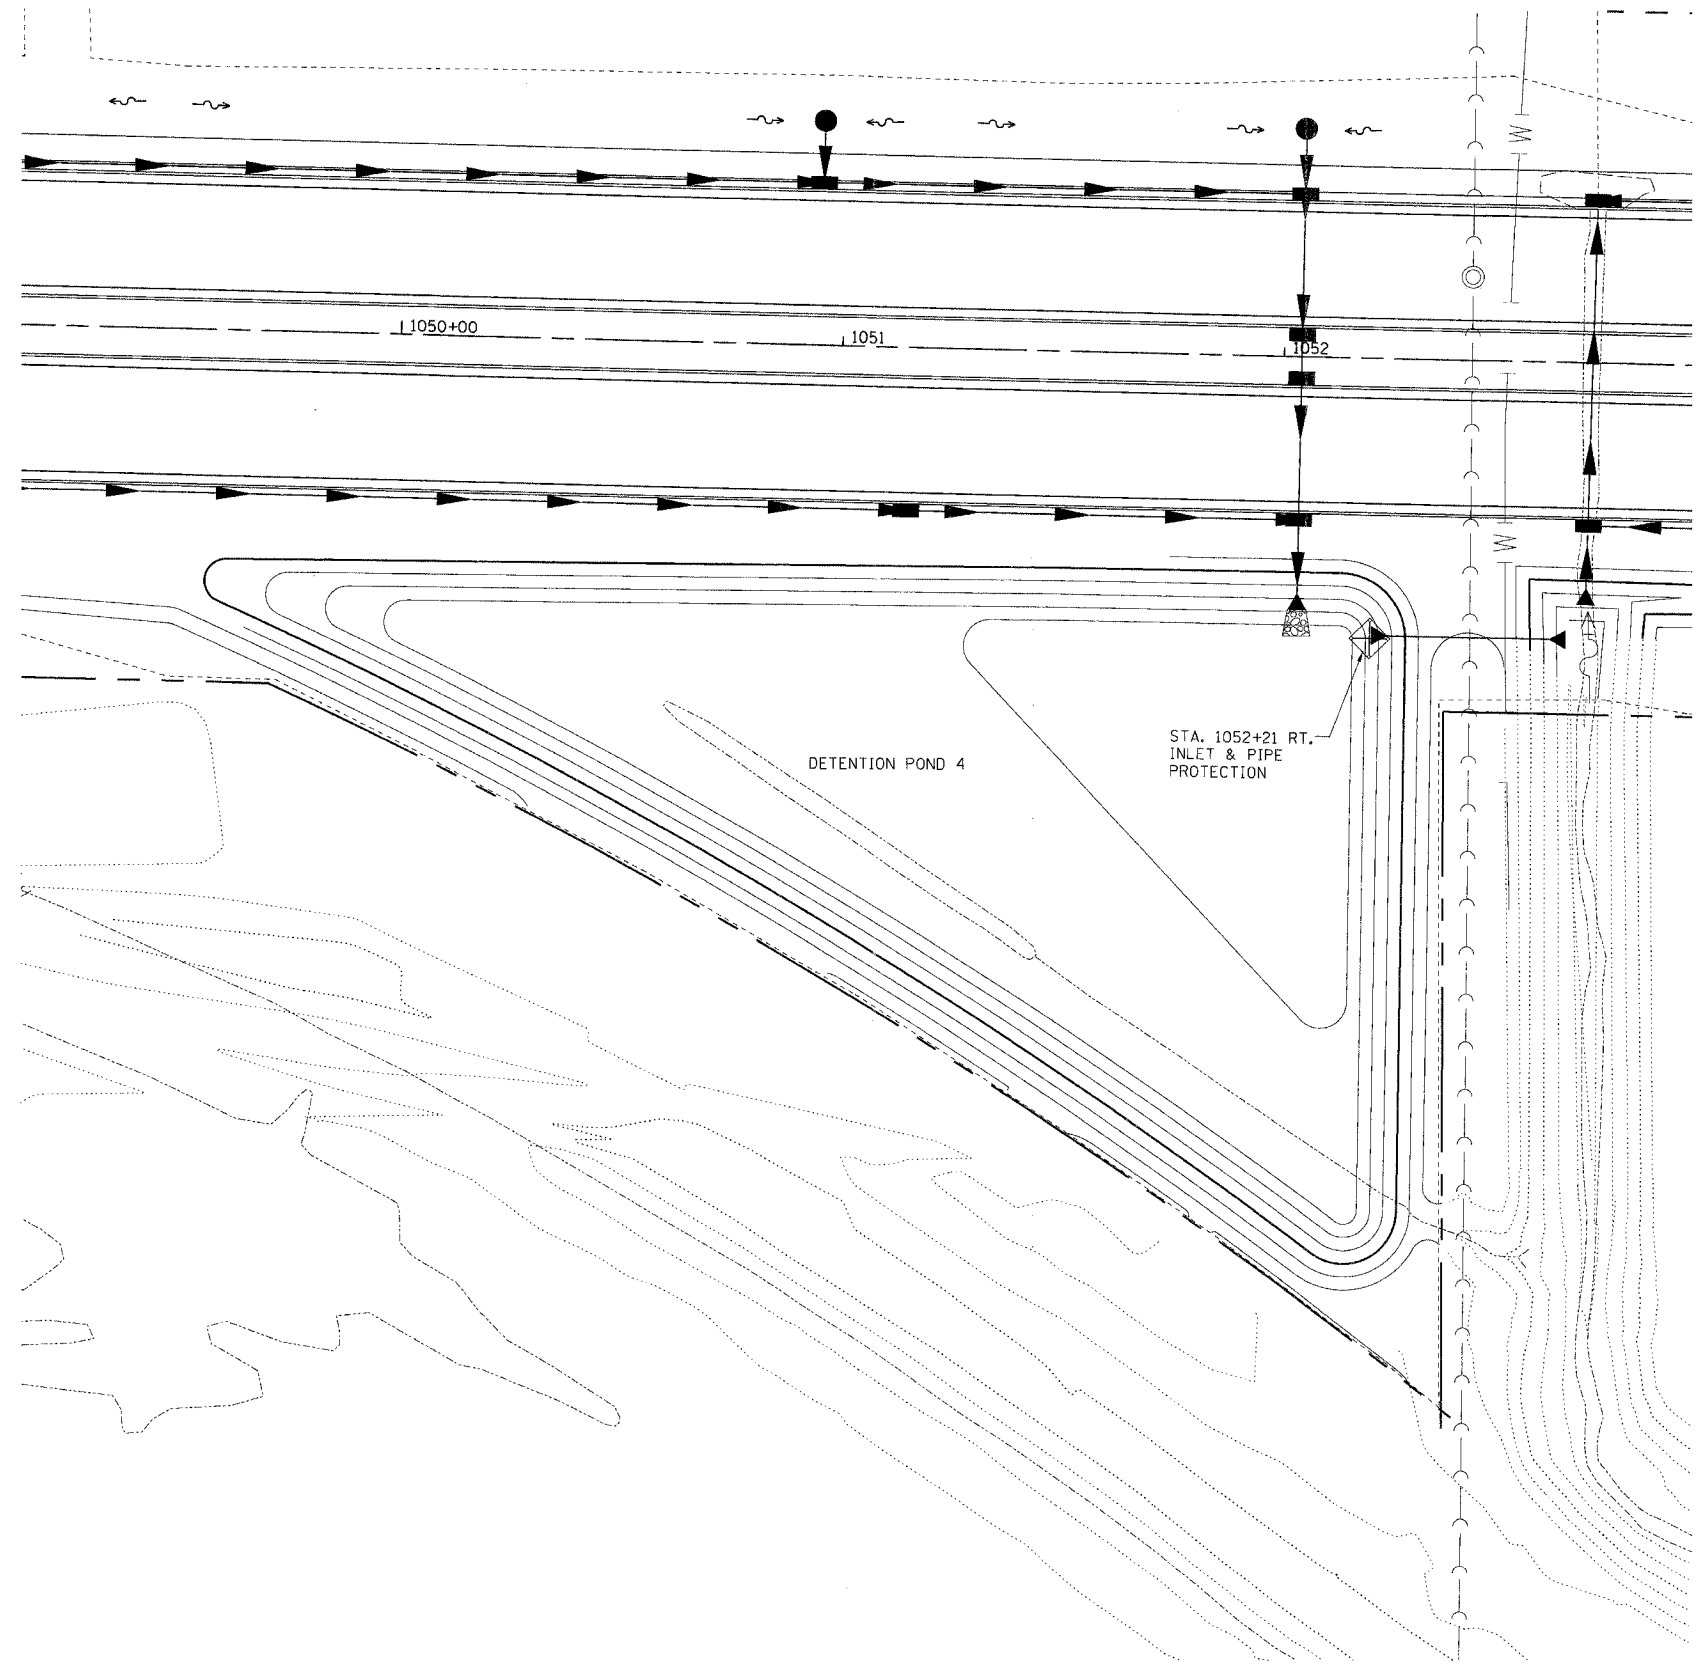

DRAWN BY
CHECKED BY

PROJECTS/PROJ5526/ROADWAY/COMMON/	
REFERENCE FILES:	
FILE:	
DATE:	