


FAP R.T.E.	SECTION	COUNTY	TOTAL SHEETS	SHEET NO.
331	3-2, 8X-1, 4-2	SALINE	233	113
STA.		TO STA.		
FED. ROAD DIST. NO.		ILLINOIS FED. AID PROJECT		

NW PROP. ILL. 13 RELOCATION / EXIST. GRANGER ST.

STATIONING ALONG PROP. ILL. 13 RELOCATION	OFFSET TO E.P. FEET	EDGE OF PAV'T. ELEV. FEET	STATIONING ALONG EXIST. GRANGER ST.	OFFSET TO E.P. FEET	DISTANCE ALONG RADIUS FEET	GEOMETRIC DESCRIPTION
		364.90	10+82.92	12.00		PC
		365.20	10+72.98	13.00	10.00	
		365.60	10+63.45	15.95	10.00	
1025+37.86	54.01	366.00	10+54.69	20.73	10.00	
1025+31.42	47.09	366.20	10+47.05	27.16	10.00	
1025+23.59	40.89	366.35	10+40.84	34.98	10.00	
1025+14.69	36.37	366.55			10.00	
1025+05.07	33.72	366.68			10.00	
1025+96.63	33.00	366.77			8.47	PT

NE PROP. ILL. 13 RELOCATION / EXIST. GRANGER ST.

STATIONING ALONG PROP. ILL. 13 RELOCATION	OFFSET TO E.P. FEET	EDGE OF PAV'T. ELEV. FEET	STATIONING ALONG EXIST. GRANGER ST.	OFFSET TO E.P. FEET	DISTANCE ALONG RADIUS FEET	GEOMETRIC DESCRIPTION
1026+43.67	45.00	365.25				
1026+33.71	45.77	365.30			10.00	
1026+23.98	48.05	365.33			10.00	
1026+14.72	51.80	365.38			10.00	
1026+06.15	56.92	365.20	10+56.99	47.55	10.00	
1025+98.46	63.30	365.10	10+63.35	39.85	10.00	
1025+91.83	70.78	364.95	10+70.83	33.22	10.00	
		364.71	10+79.22	27.81	10.00	
		364.52	10+88.35	23.75	10.00	
		364.30	10+97.93	20.87	10.00	
		364.10	11+07.62	18.42	10.00	
		363.86	11+17.41	16.37	10.00	
		363.58	11+27.27	14.70	10.00	
		363.36	11+37.19	13.43	10.00	
		363.16	11+47.15	12.56	10.00	
		363.00	11+57.14	12.09	10.00	
		362.88	11+63.93	12.00	6.79	

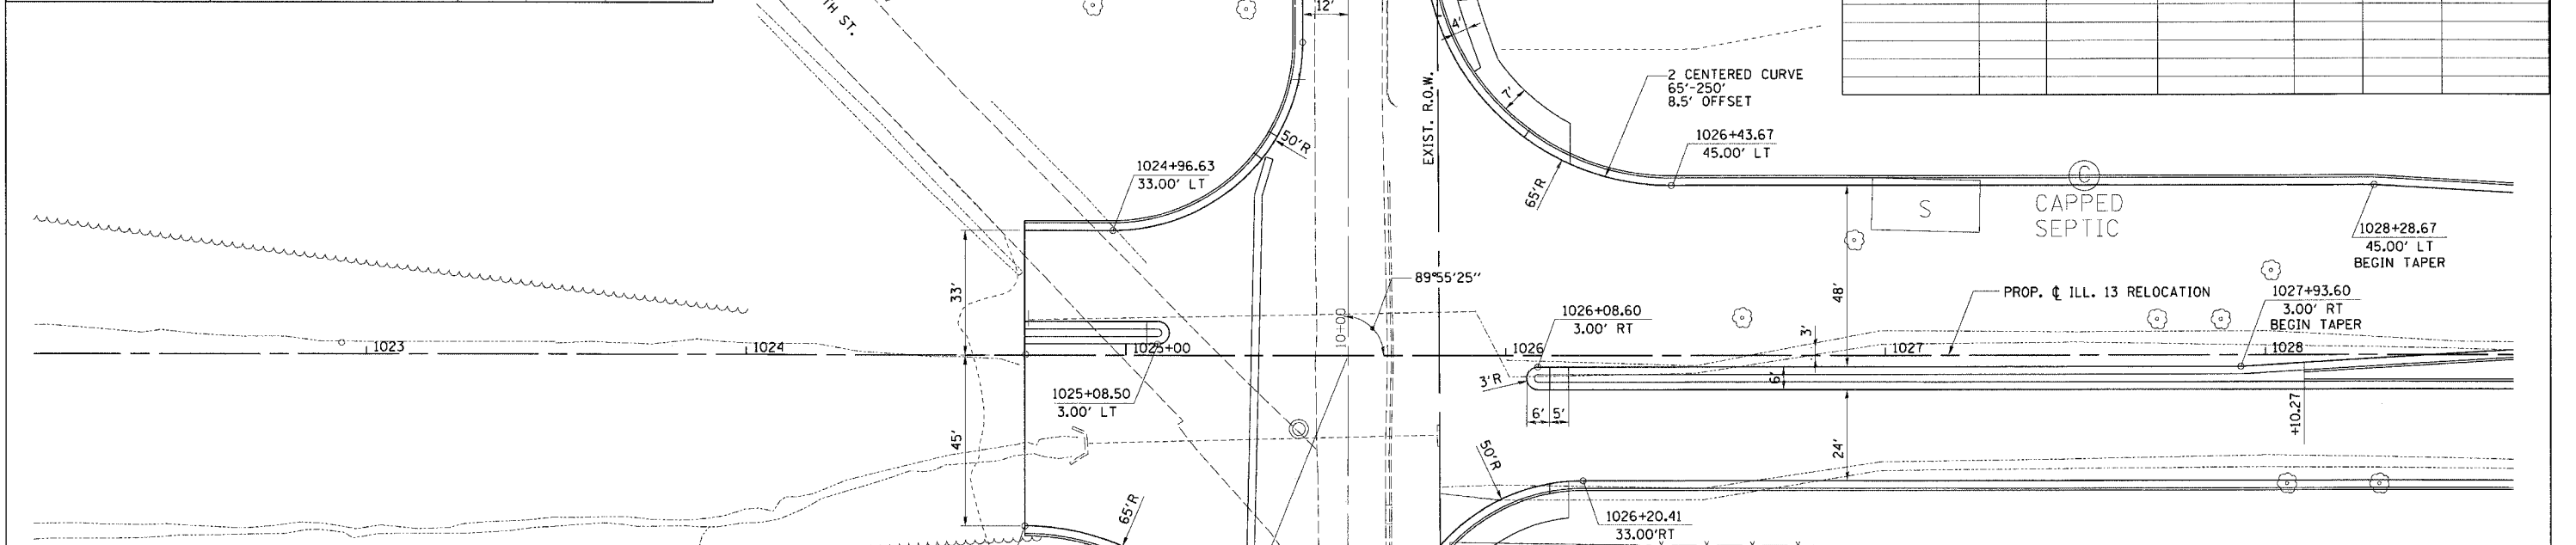

SW PROP. ILL. 13 RELOCATION / EXIST. GRANGER ST.

STATIONING ALONG PROP. ILL. 13 RELOCATION	OFFSET TO E.P. FEET	EDGE OF PAV'T. ELEV. FEET	STATIONING ALONG EXIST. GRANGER ST.	OFFSET TO E.P. FEET	DISTANCE ALONG RADIUS FEET	GEOMETRIC DESCRIPTION
1024+73.38	45.00	366.66				
1024+83.34	45.77	366.56			10.00	
1024+93.06	48.05	366.43			10.00	
1025+02.32	51.80	366.30	9+48.12		10.00	
1025+10.90	56.92	366.10	9+43.01		10.00	
1025+18.59	63.30	365.60	9+36.65		10.00	
1025+25.21	70.78	365.45	9+29.17	33.22	10.00	
		365.25	9+20.78	27.81	10.00	
		365.00	9+11.65	23.75	10.00	
		364.80	9+02.07	20.87	10.00	
		364.70	8+92.38	18.42	10.00	
		364.65	8+82.59	16.37	10.00	
		364.60	8+72.73	14.70	10.00	
		364.64	8+62.81	13.43	10.00	
		365.65	8+52.85	12.56	10.00	
		364.68	8+42.86	12.09	10.00	
		364.70	8+36.07	12.00	6.79	

SE PROP. ILL. 13 RELOCATION / EXIST. GRANGER ST.

STATIONING ALONG PROP. ILL. 13 RELOCATION	OFFSET TO E.P. FEET	EDGE OF PAV'T. ELEV. FEET	STATIONING ALONG EXIST. GRANGER ST.	OFFSET TO E.P. FEET	DISTANCE ALONG RADIUS FEET	GEOMETRIC DESCRIPTION
		365.18	9+17.08	12.00		
		365.33	9+27.02	13.00	10.00	
		365.49	9+36.55	15.95	10.00	
1025+79.18	54.71	365.64	9+45.31		10.00	
1025+85.62	47.09	365.75	9+52.95		10.00	
1025+93.45	40.89	365.86	9+59.16		10.00	
1026+02.36	36.37	365.82			10.00	
1026+11.98	33.72	365.78			10.00	
1026+20.41	33.00	365.74			8.47	

GEOMETRICS - ILL. 13 RELOCATION / GRANGER ST.