
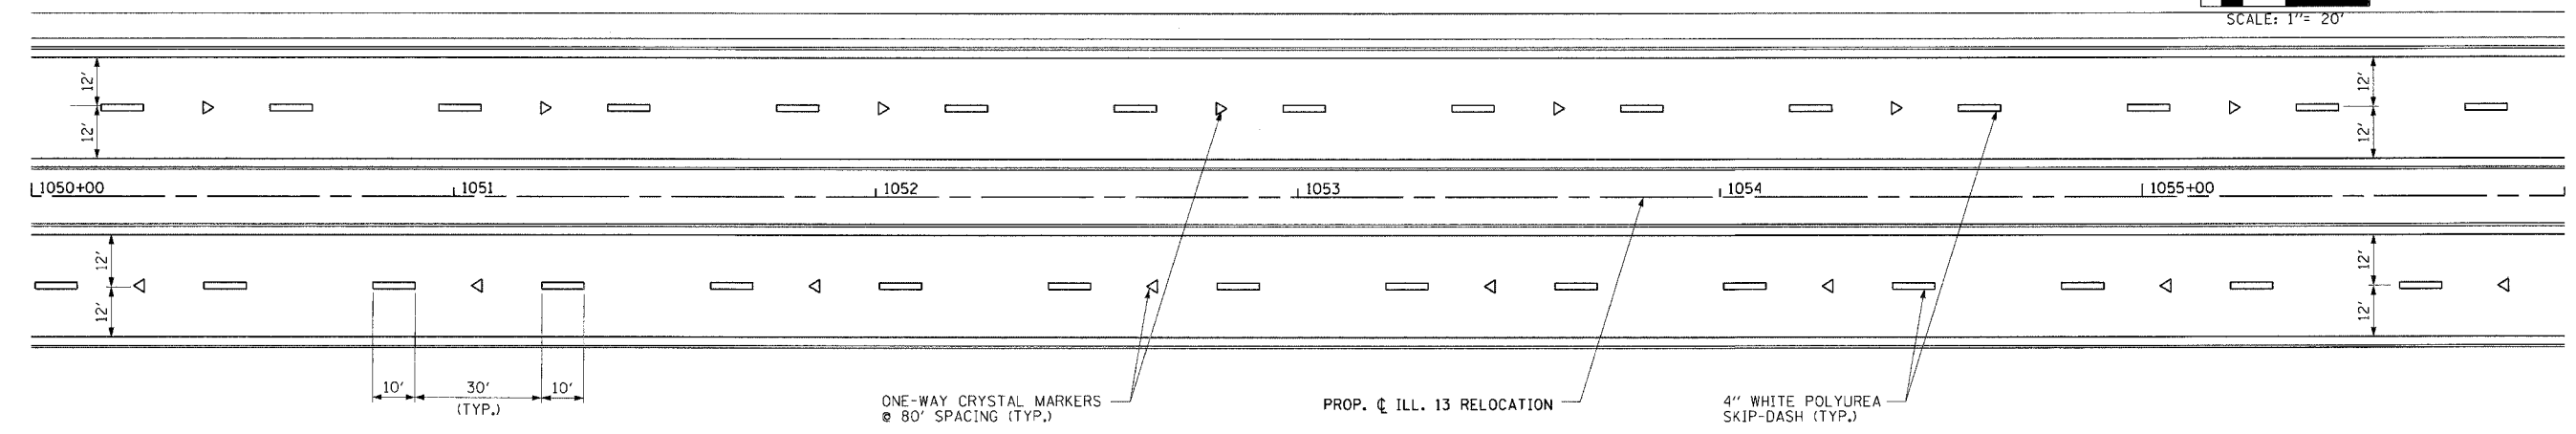
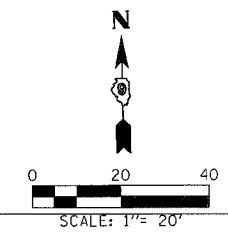
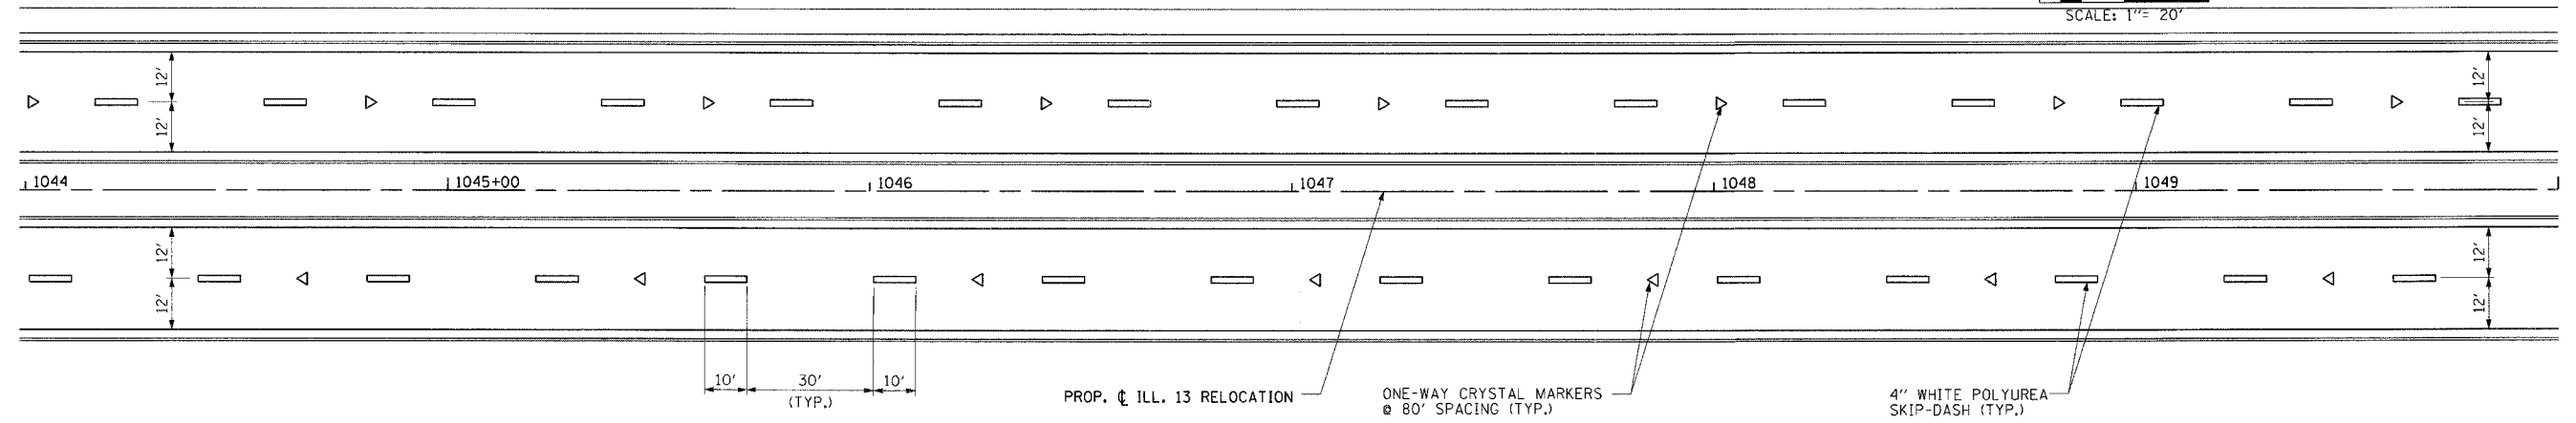


FAP RTE.	SECTION	COUNTY	TOTAL SHEETS	SHEET NO.
331	3-2, BX-1, 4-2	SALINE	233	122
STA.		TO STA.		
FED. ROAD DIST. NO.		ILLINOIS FED. AID PROJECT		

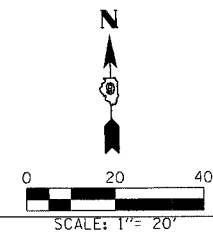

PAVEMENT MARKING - STA. 1044 + 00.00 TO STA. 1056 + 00.00

DRAWN BY: JS  
CHECKED BY: JS

PROJECTS/PROJ98627/ROADWAY/CONTRACT 1/STRIPING/  
ACT 1/FILE