
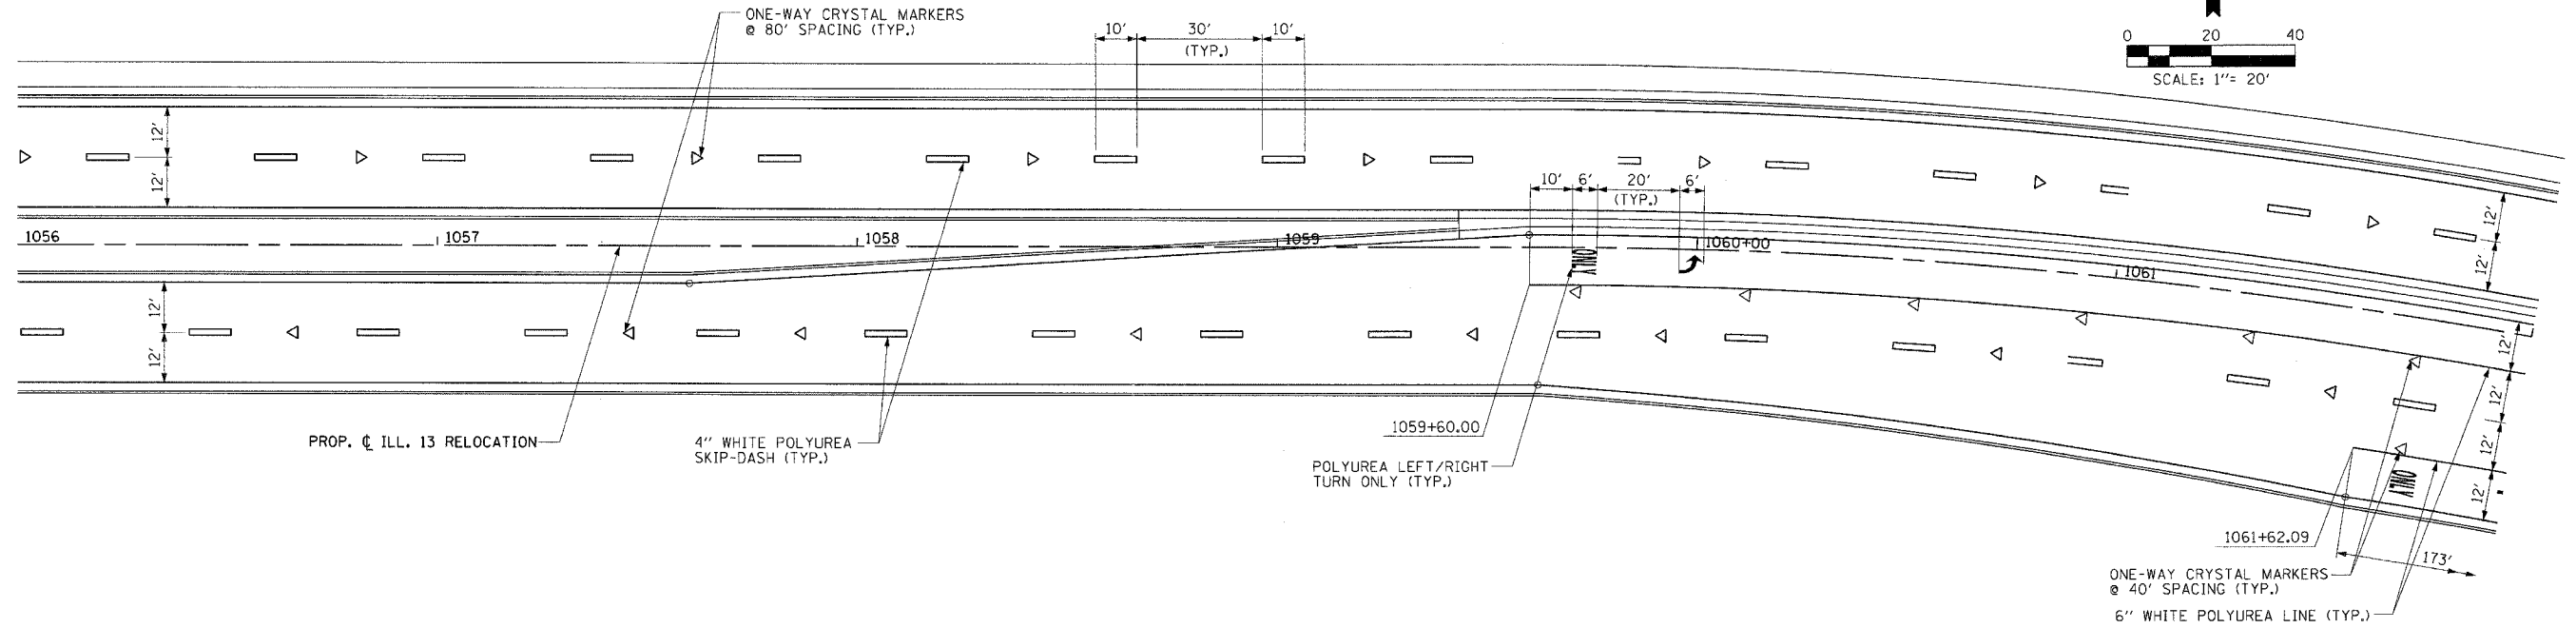


FAP RTE.	SECTION	COUNTY	TOTAL SHEETS	SHEET NO.
331	3-2, 8X-1, 4-2	SALINE	233	123
STA. TO STA.				
FED. ROAD DIST. NO.		ILLINOIS FED. AID PROJECT		

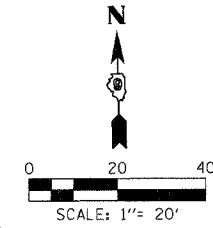



PROP. ILL. 13 RELOCATION

4" WHITE POLYUREA SKIP-DASH (TYP.)

POLYUREA LEFT/RIGHT TURN ONLY (TYP.)

ONE-WAY CRYSTAL MARKERS @ 40' SPACING (TYP.)
6" WHITE POLYUREA LINE (TYP.)

NOTE:
FOR VETERAN'S DRIVE STRIPING SEE SHEETS -----

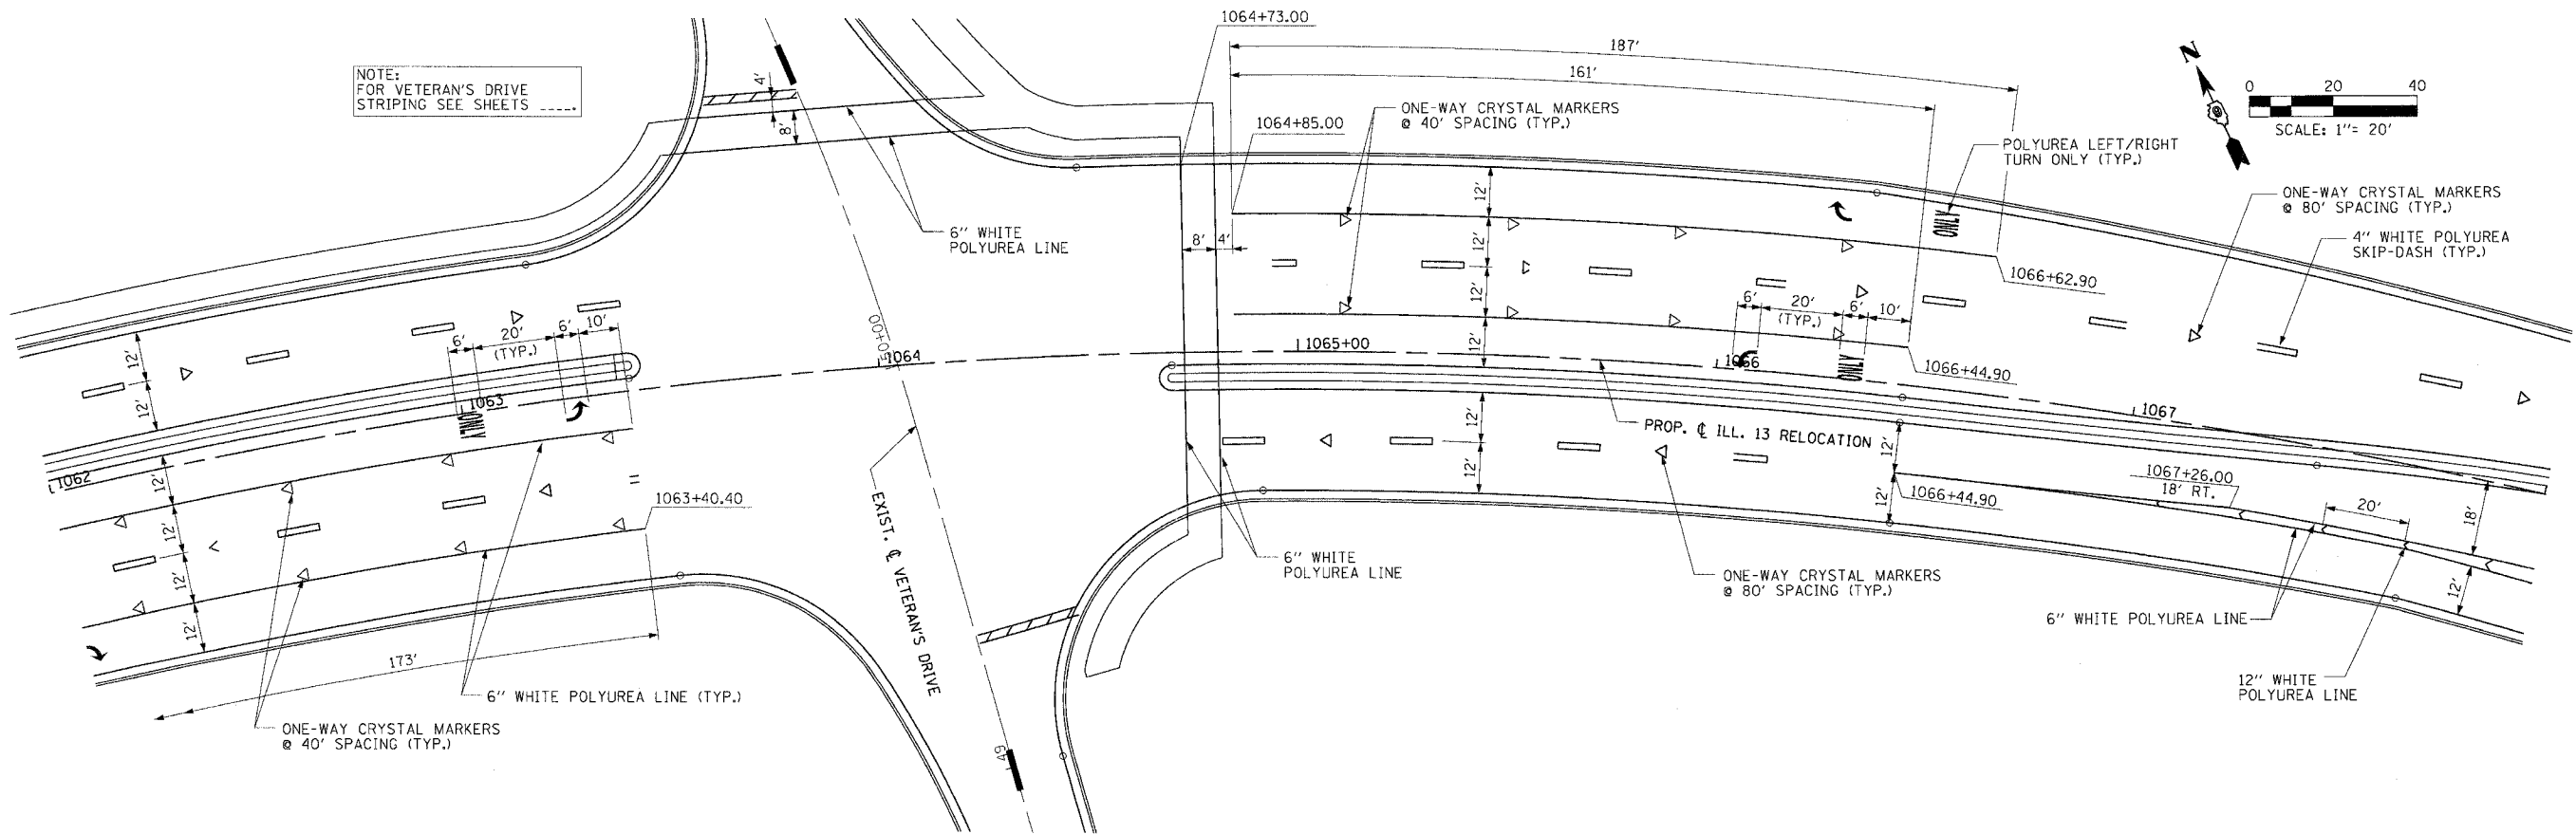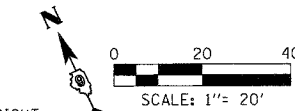

EXIST. VETERAN'S DRIVE

ONE-WAY CRYSTAL MARKERS @ 40' SPACING (TYP.)

6" WHITE POLYUREA LINE

6" WHITE POLYUREA LINE

ONE-WAY CRYSTAL MARKERS @ 80' SPACING (TYP.)

6" WHITE POLYUREA LINE

12" WHITE POLYUREA LINE

POLYUREA LEFT/RIGHT TURN ONLY (TYP.)

ONE-WAY CRYSTAL MARKERS @ 80' SPACING (TYP.)

4" WHITE POLYUREA SKIP-DASH (TYP.)

PROP. ILL. 13 RELOCATION

18' RT.

PROJECTS/PROJ336/ROADWAY/CONTRACT 1/STRIPING/
ACT1.dwg
12/11/06

DRAWN BY: JS
CHECKED BY: JS