
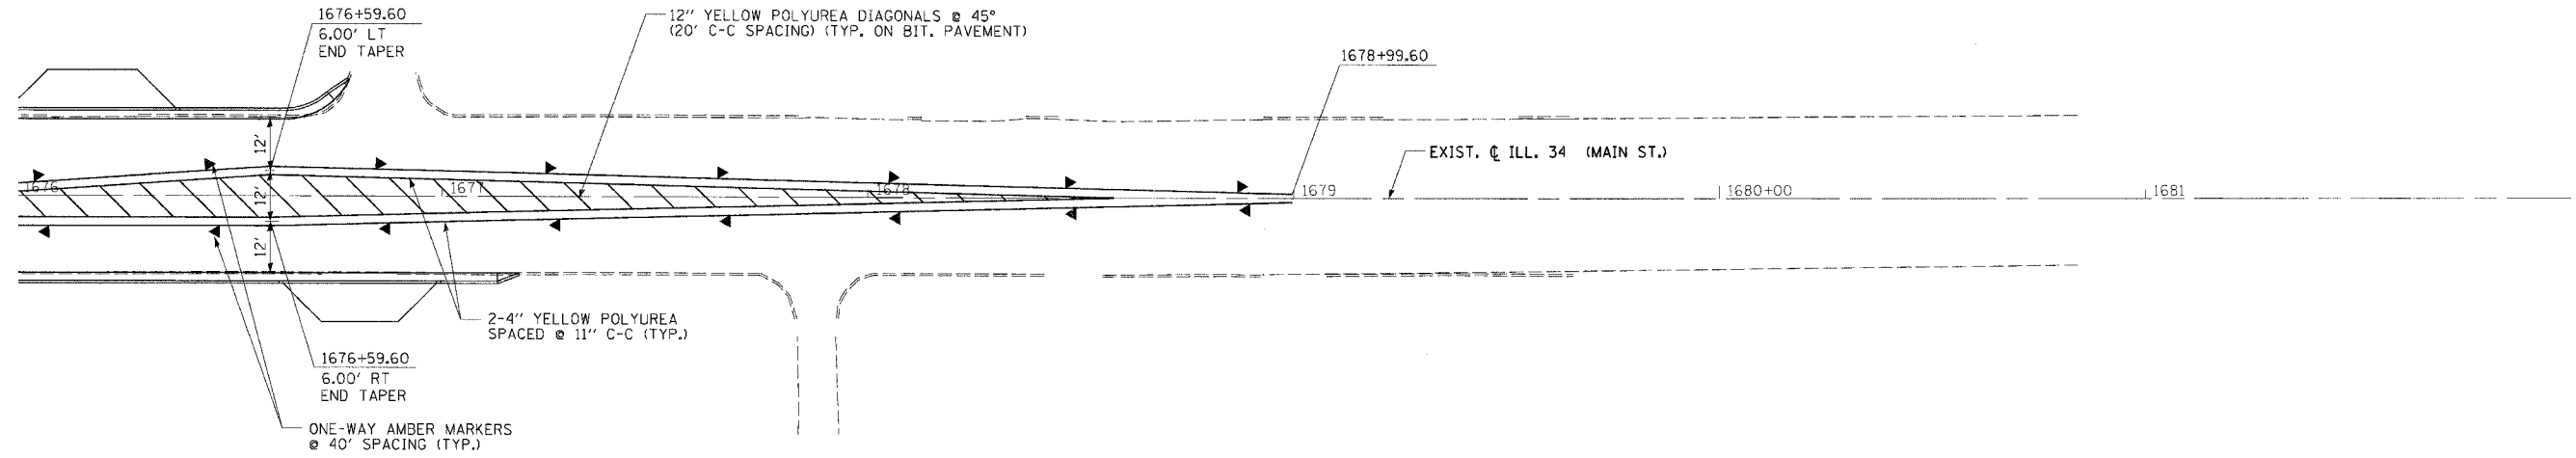


FAP RTE.	SECTION	COUNTY	TOTAL SHEETS	SHEET NO.
331	3-2, 8X-1, 4-2	SALINE	233	127
STA.		TO STA.		
FED. ROAD DIST. NO.		ILLINOIS FED. AID PROJECT		

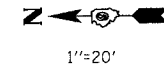

DRAWN BY: JS
CHECKED BY: JS

PROJECTS/PROJECTS/ROADWAY/CONTRACT 1/STRIPING/
ACT File:
Reference Files: