



FAP RTE.	SECTION	COUNTY	TOTAL SHEETS	SHEET NO.
331	3-2, 8X-1, 4-2	SALINE	233	128
STA.		TO STA.		
FED. ROAD DIST. NO.		ILLINOIS FED. AID PROJECT		

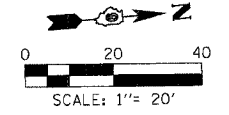

NOTE:
FOR ILL. 13 RELOCATION
STRIPING SEE SHEETS -----

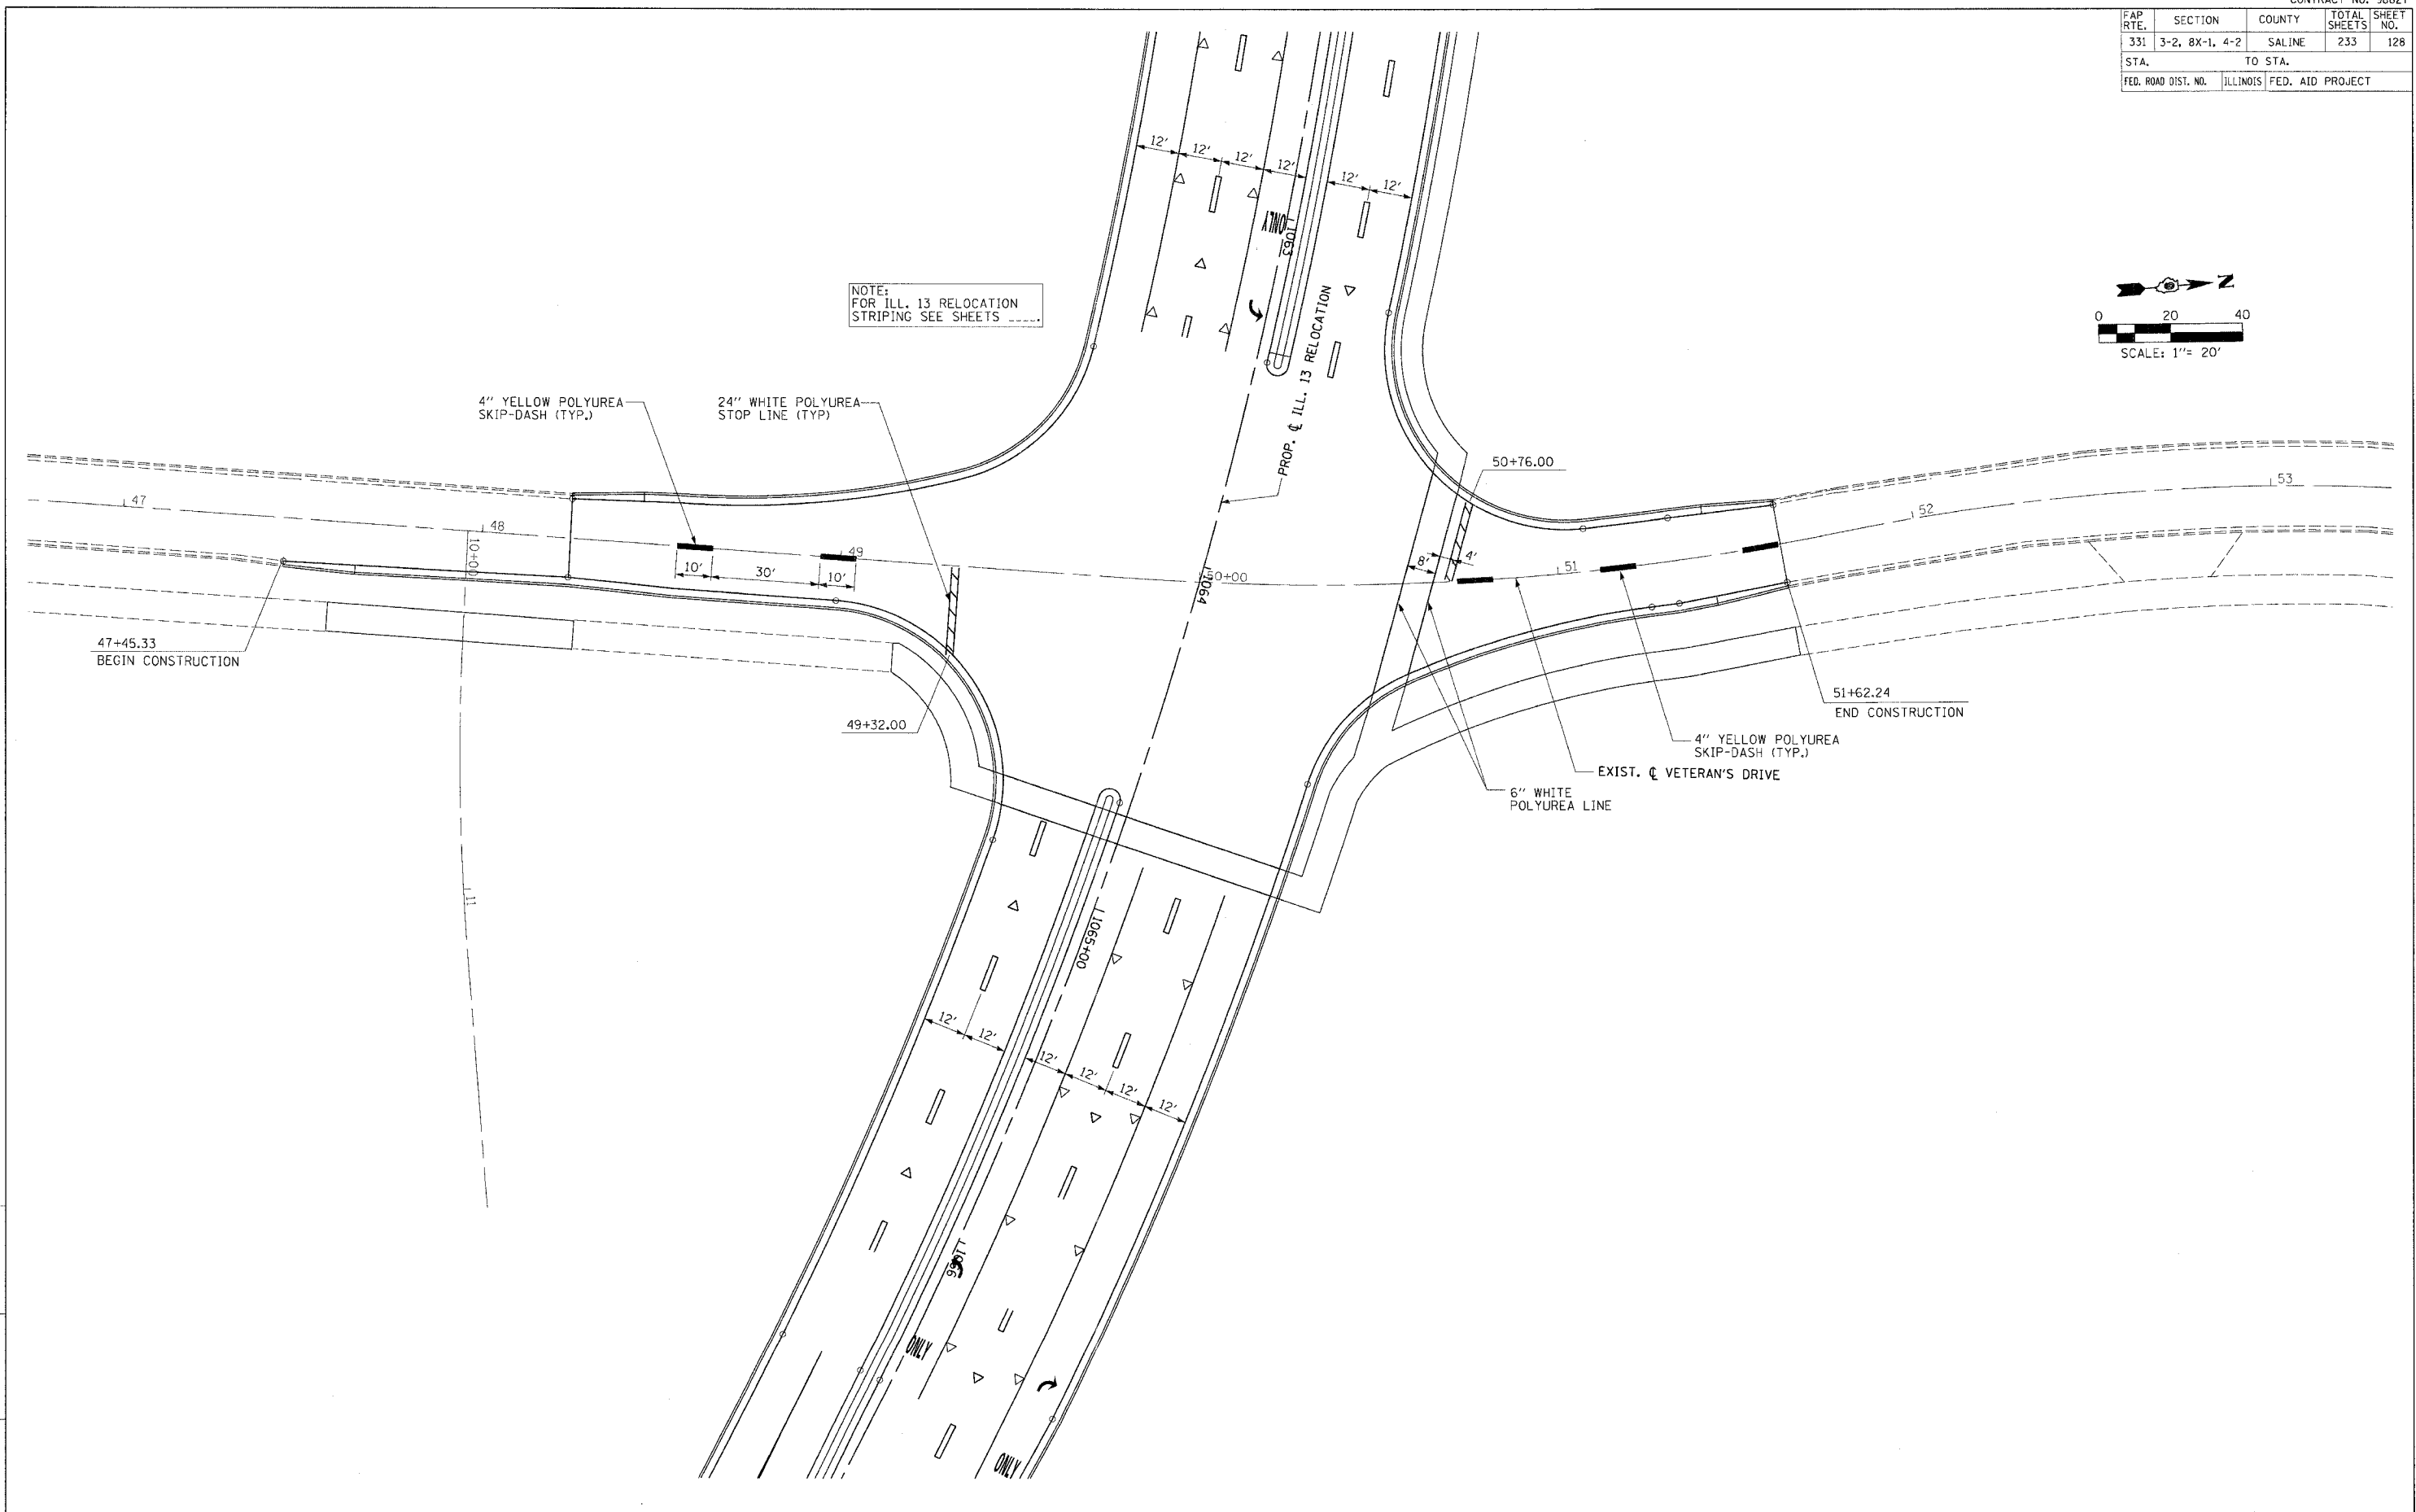

DRAWN BY: JS
CHECKED BY: JS

PROJECTS/PROJ056/ROADWAY/CONTRACT_1/STRIPING/
ACT1.dwg
Reference Files