



FAP RTE.	SECTION	COUNTY	TOTAL SHEETS	SHEET NO.
331	3-2, 8X-1, 4-2	SALINE	233	148
STA.		TO STA.		
FED. ROAD DIST. NO.		ILLINOIS FED. AID PROJECT		
70		80		

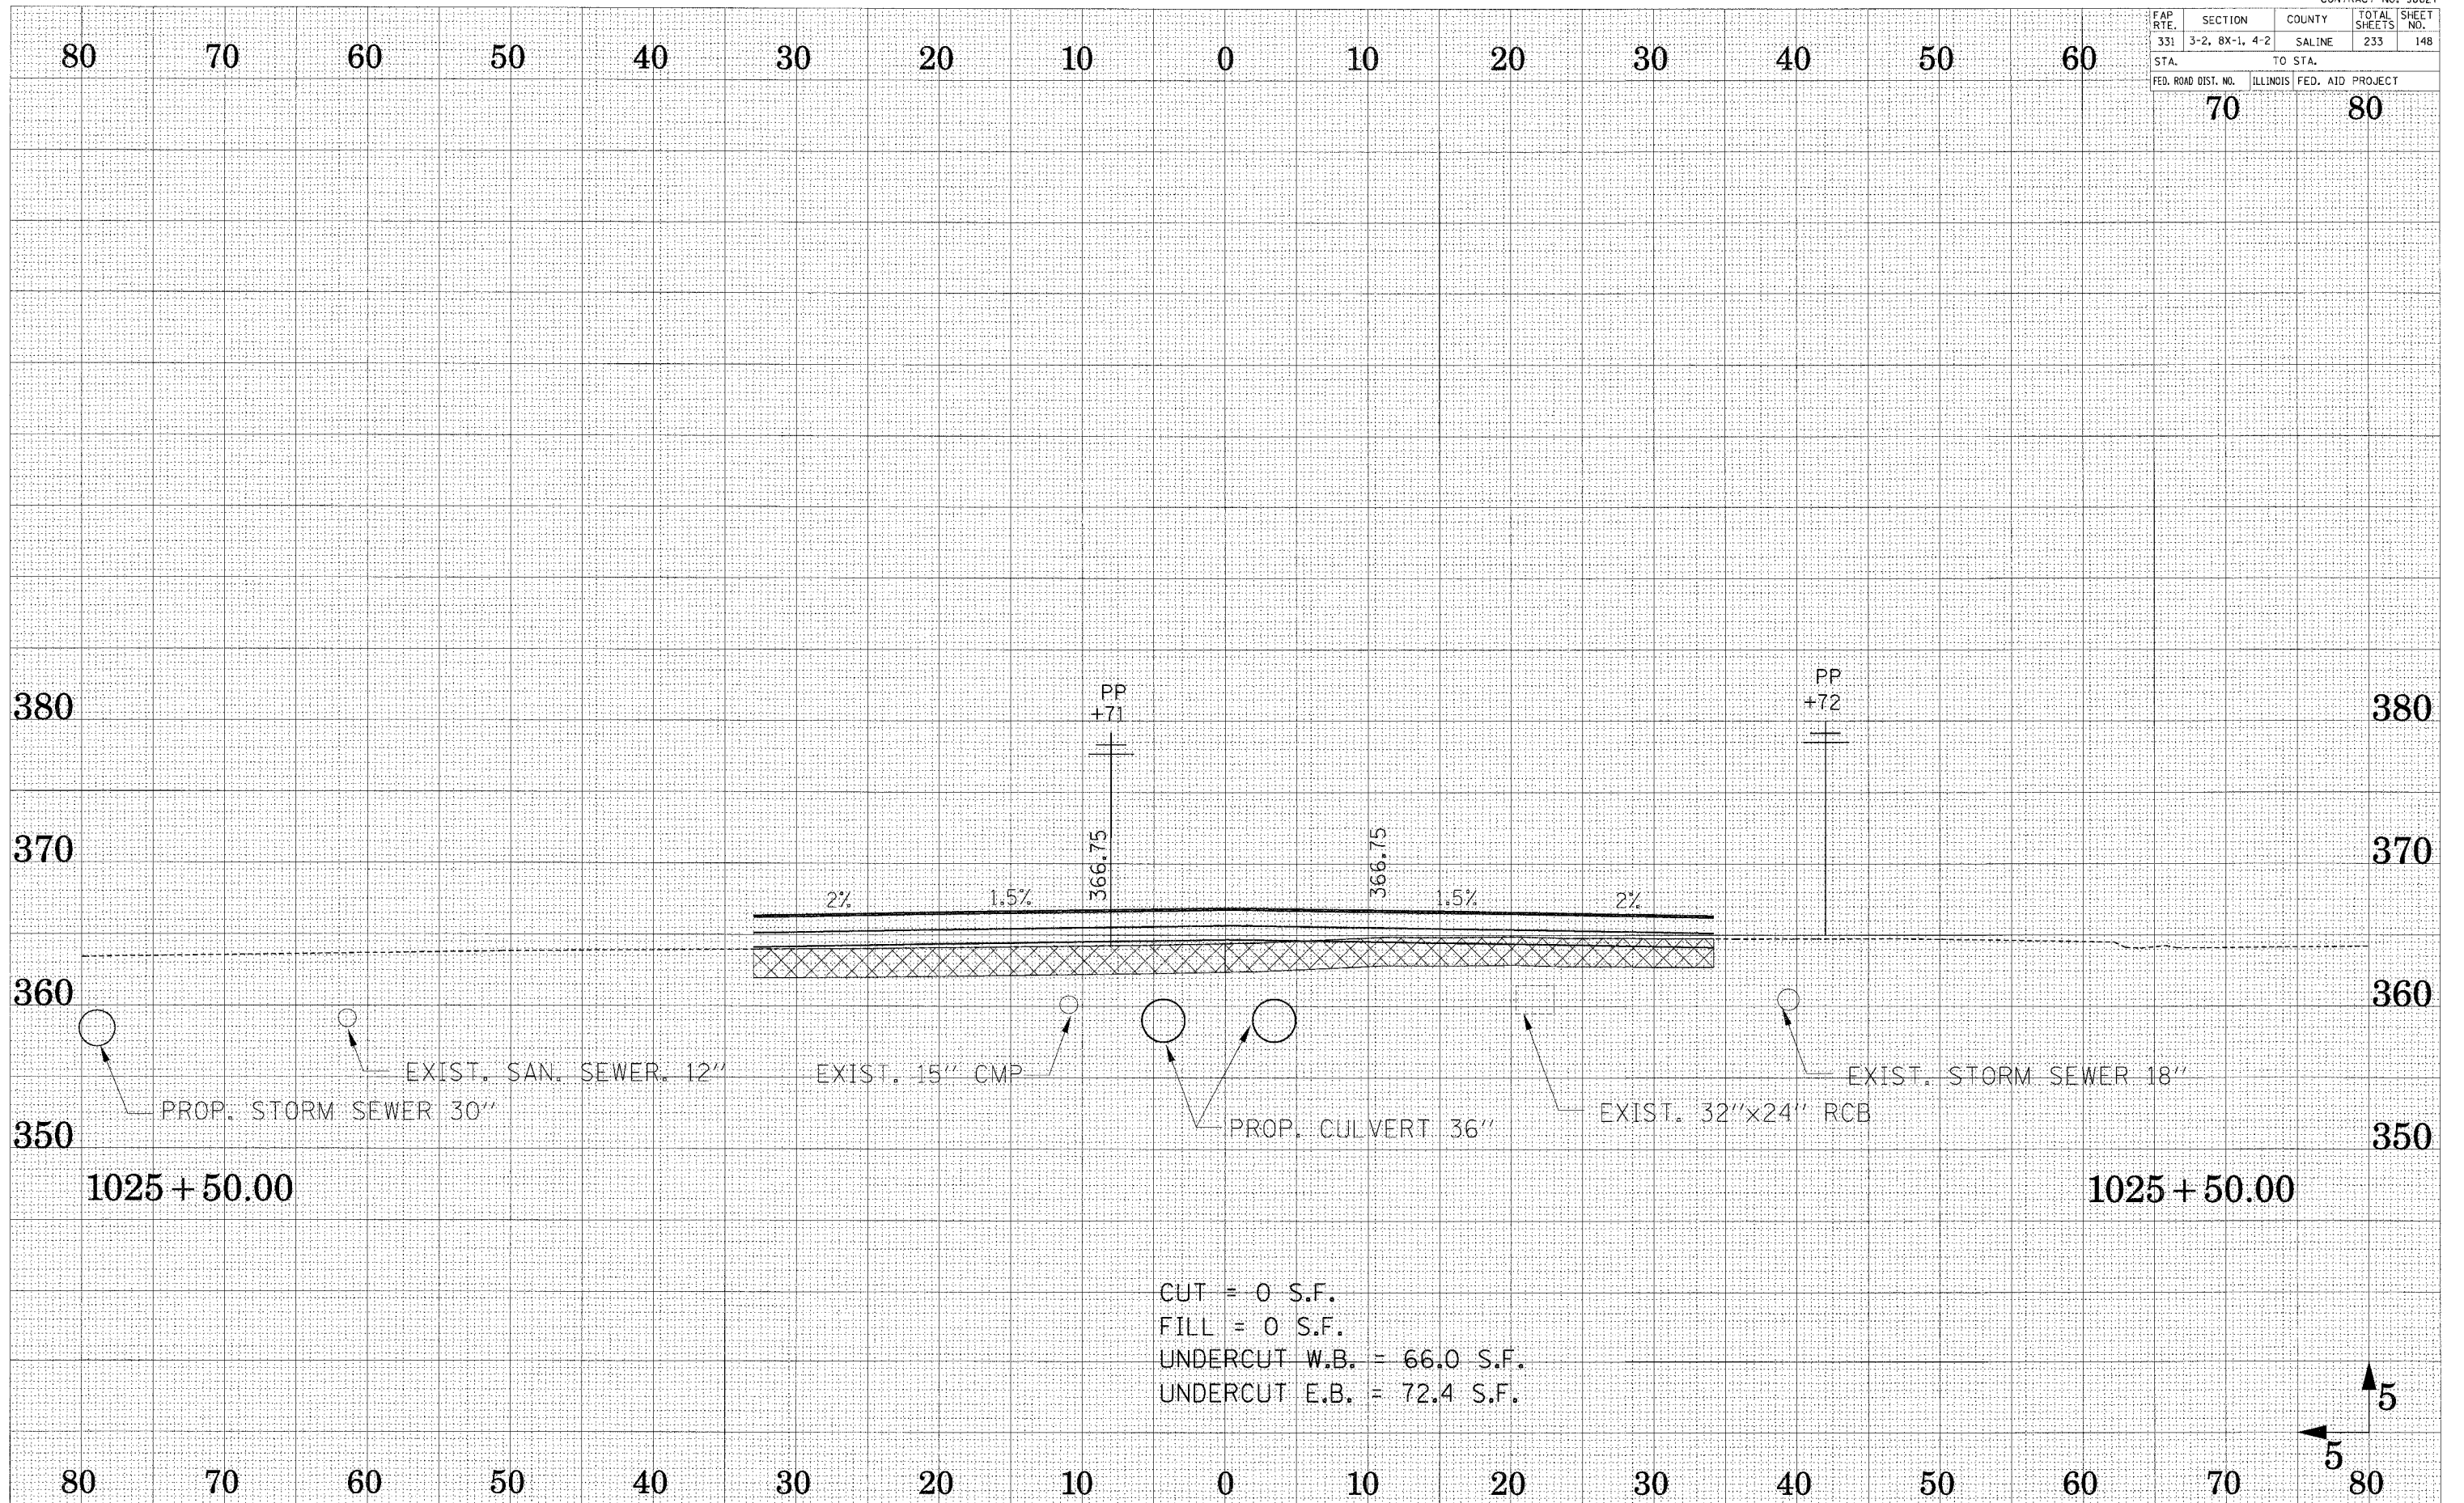

CUT = 0 S.F.
 FILL = 0 S.F.
 UNDERCUT W.B. = 66.0 S.F.
 UNDERCUT E.B. = 72.4 S.F.

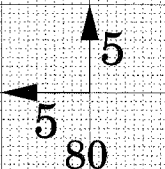

CROSS SECTION - ILL ROUTE 13

REVISIONS
 SURVEY PLOTTED
 PLYE BOOK AREAS CHECKED

REVISIONS
 SURVEY PLOTTED
 NOTE BOOK AREAS CHECKED