



FAP RTE.	SECTION	COUNTY	TOTAL SHEETS	SHEET NO.
331	3-2, 8X-1, 4-2	SALINE	233	152
STA.		TO STA.		
FED. ROAD DIST. NO.	ILLINOIS	FED. AID PROJECT		

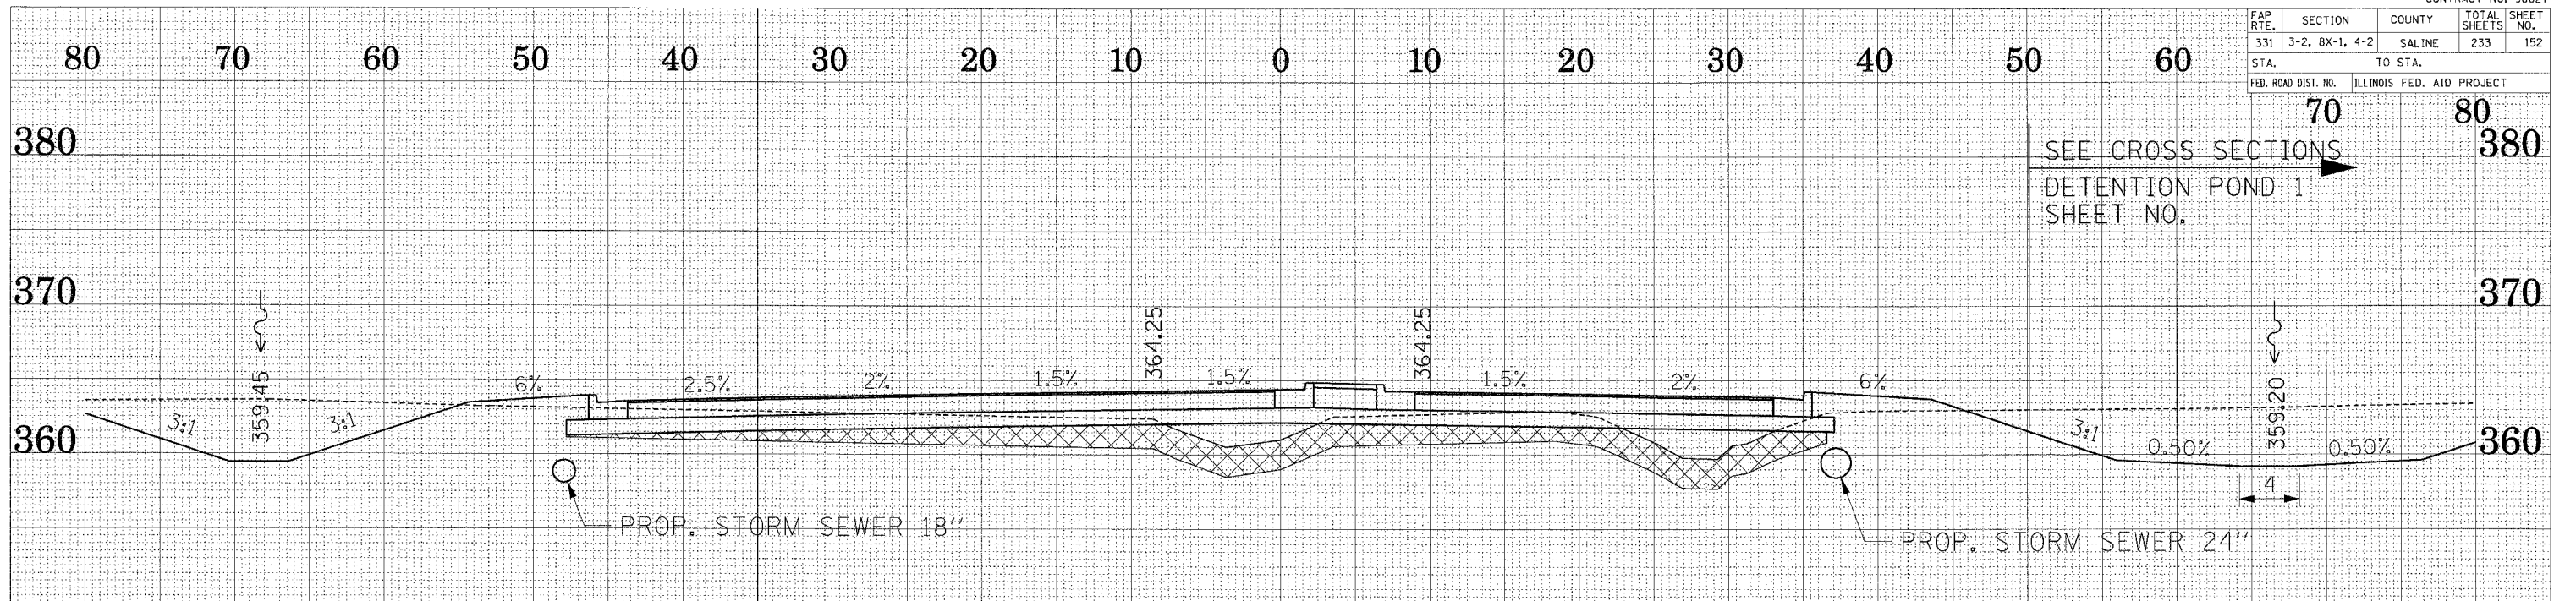

1028 + 50.00

CUT = 59.4 S.F.
 FILL = 37.0 S.F.
 UNDERCUT W.B. = 53.3 S.F.
 UNDERCUT E.B. = 56.7 S.F.


1028 + 50.00

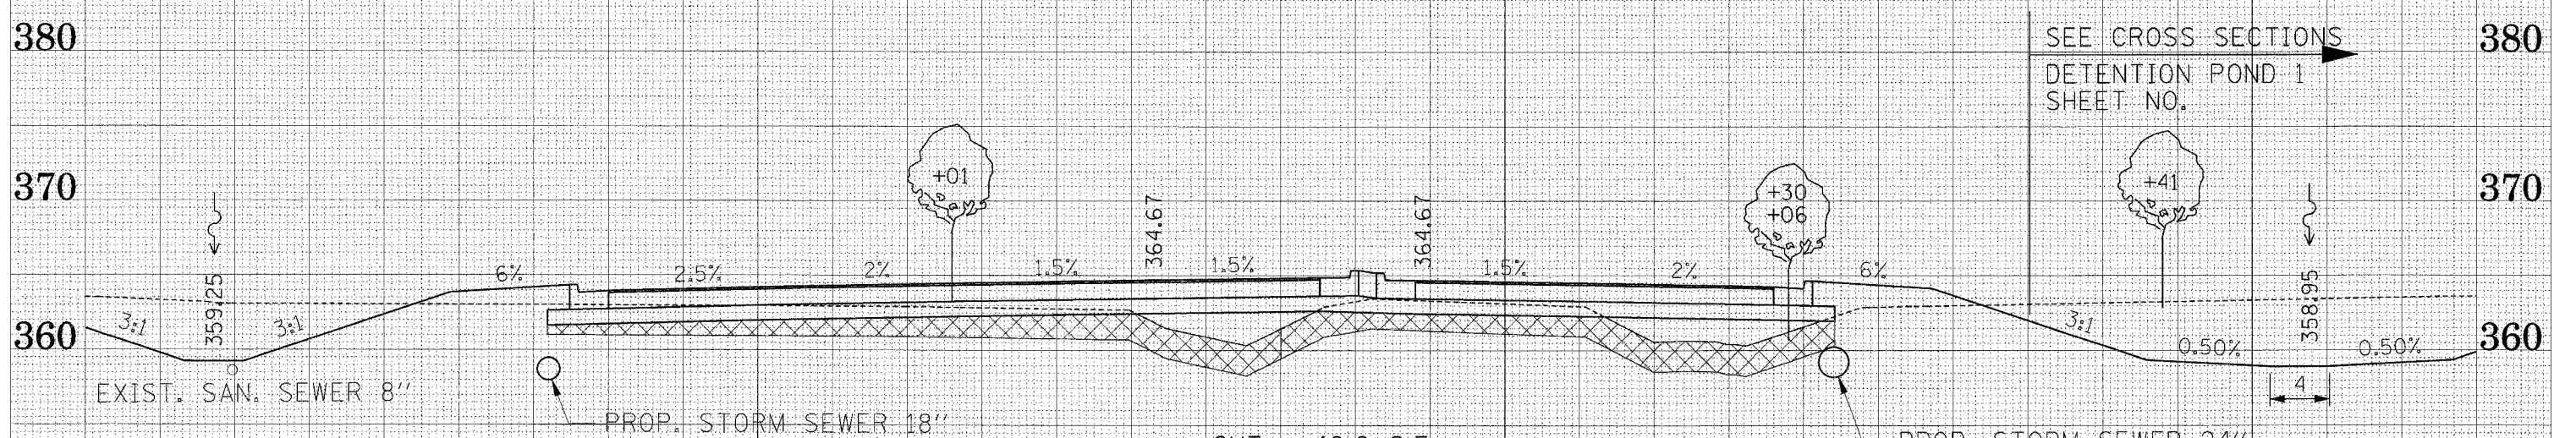

1028 + 00.00

CUT = 46.0 S.F.
 FILL = 56.2 S.F.
 UNDERCUT W.B. = 66.1 S.F.
 UNDERCUT E.B. = 60.3 S.F.

1028 + 00.00

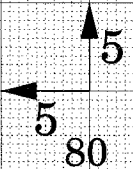

SURVEY
 PLOTTED
 TEMPLATE
 AREAS
 CHECKED

SURVEY
 PLOTTED
 TEMPLATE
 AREAS
 CHECKED