


FAP RTE.	SECTION	COUNTY	TOTAL SHEETS	SHEET NO.
331	3-2, 8X-1, 4-2	SALINE	233	155
STA.		TO STA.		
FED. ROAD DIST. NO.	ILLINOIS	FED. AID PROJECT		

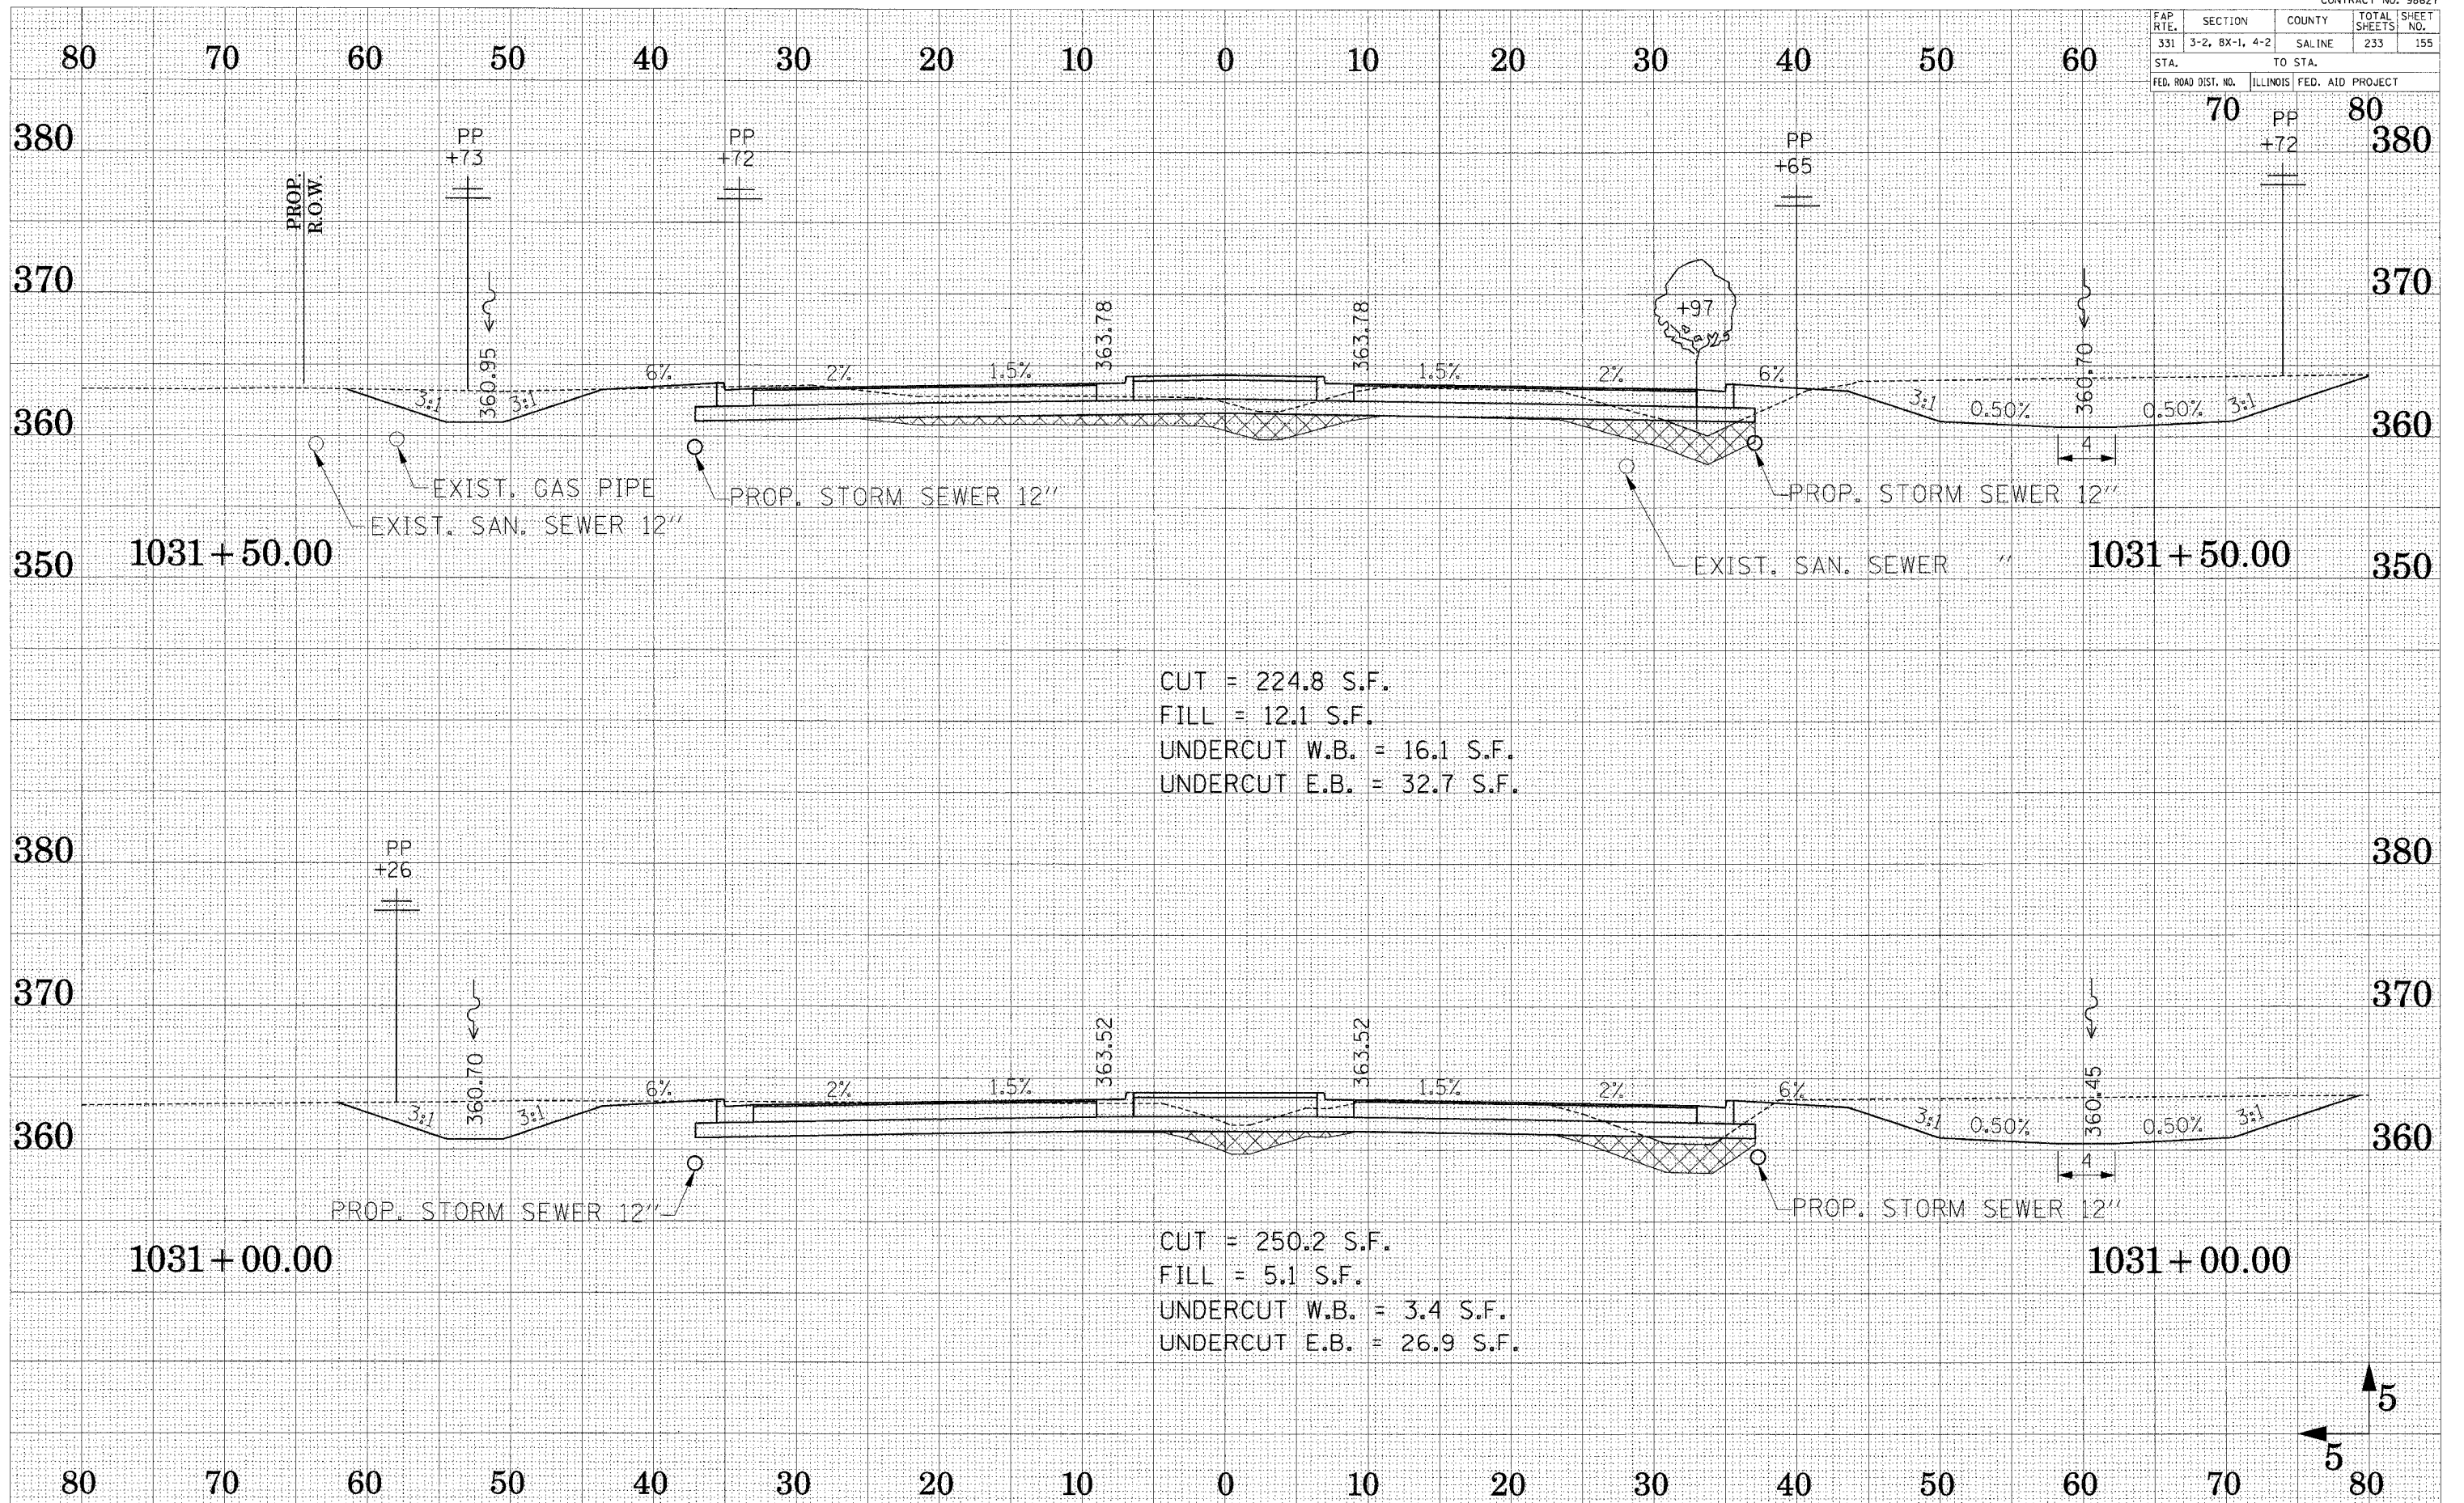

CUT = 224.8 S.F.  
 FILL = 12.1 S.F.  
 UNDERCUT W.B. = 16.1 S.F.  
 UNDERCUT E.B. = 32.7 S.F.

CUT = 250.2 S.F.  
 FILL = 5.1 S.F.  
 UNDERCUT W.B. = 3.4 S.F.  
 UNDERCUT E.B. = 26.9 S.F.

SURVEYED  
 PLOTTED  
 TEMPLATE  
 AREAS CHECKED  
 NO.

SURVEYED  
 PLOTTED  
 TEMPLATE  
 AREAS CHECKED  
 NO.