


FAP RTE.	SECTION	COUNTY	TOTAL SHEETS	SHEET NO.
331	3-2, 8X-1, 4-2	SALINE	233	157
STA.		TO STA.		
70		80		
FED. ROAD DIST. NO.		ILLINOIS FED. AID PROJECT		

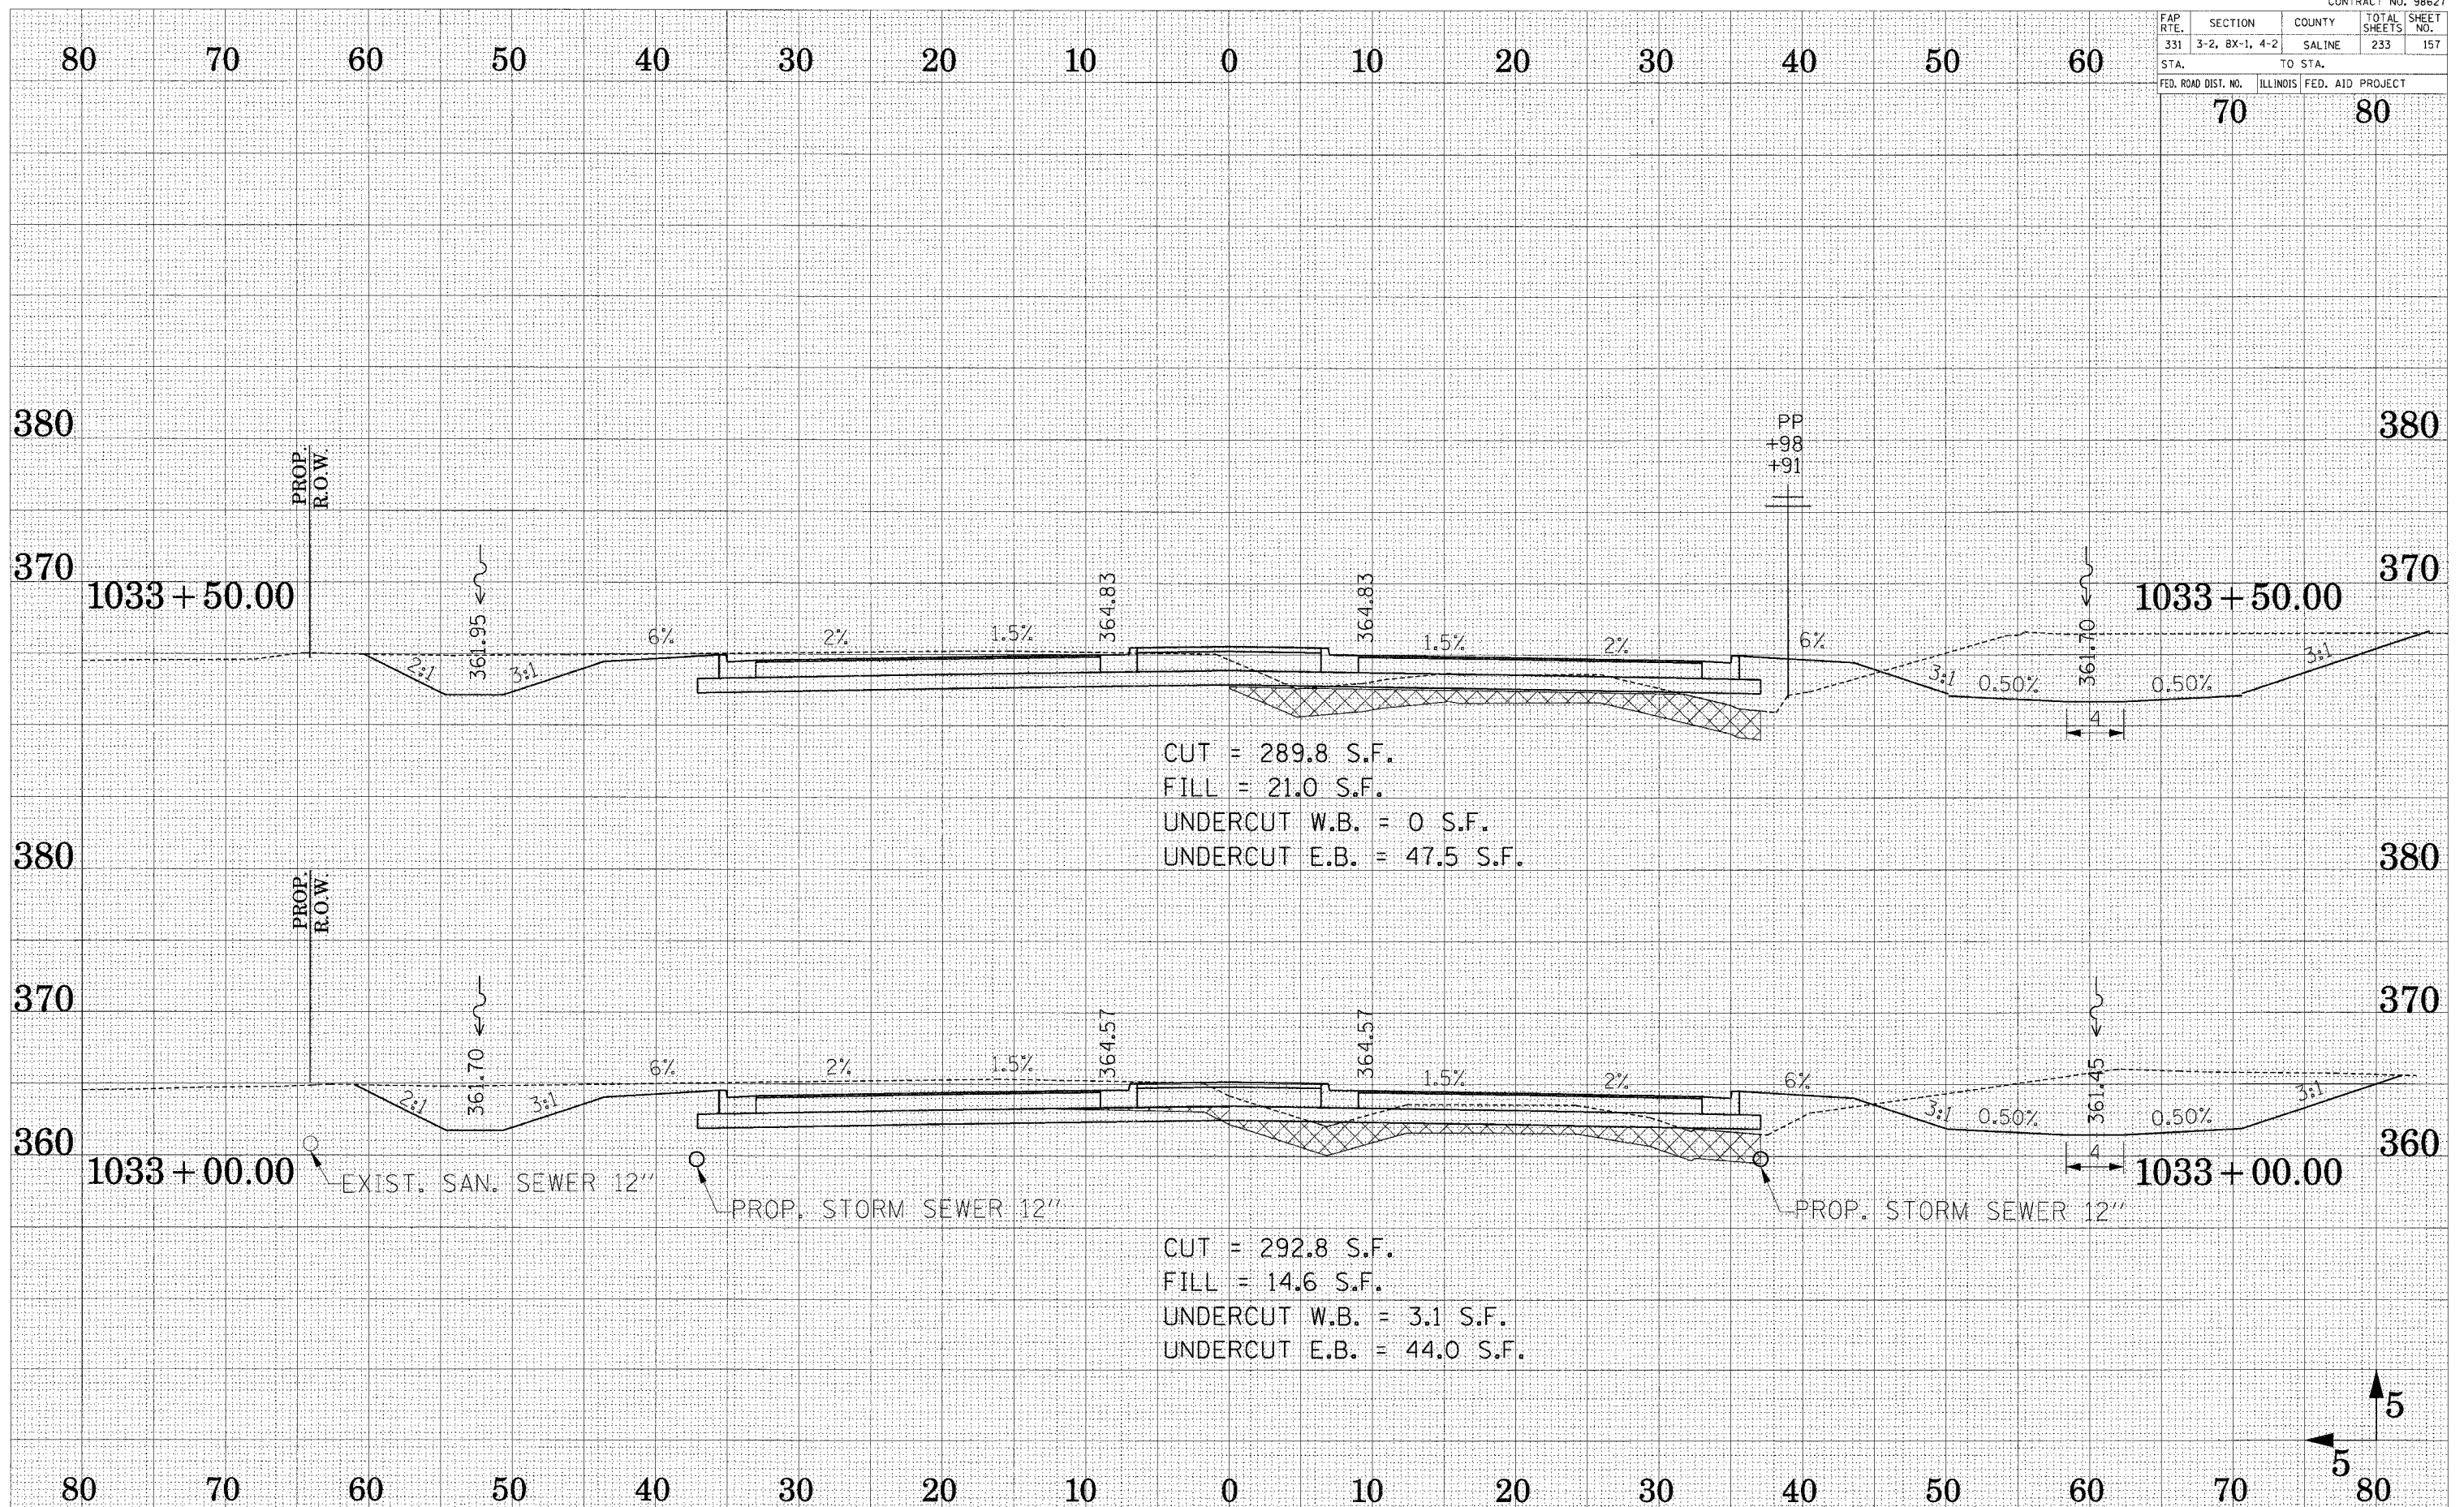

CUT = 289.8 S.F.
 FILL = 21.0 S.F.
 UNDERCUT W.B. = 0 S.F.
 UNDERCUT E.B. = 47.5 S.F.

CUT = 292.8 S.F.
 FILL = 14.6 S.F.
 UNDERCUT W.B. = 3.1 S.F.
 UNDERCUT E.B. = 44.0 S.F.

CROSS SECTION - ILL ROUTE 13

EXHIBIT NO. _____
 SURVEY PLOTTED _____
 NOTE BOOK TEMPLATE _____
 AREAS CHECKED _____

EXHIBIT NO. _____
 SURVEY PLOTTED _____
 NOTE BOOK TEMPLATE _____
 AREAS CHECKED _____