


FAP R.T.E.	SECTION	COUNTY	TOTAL SHEETS	SHEET NO.
331	3-2, 8X-1, 4-2	SALINE	233	162
STA.		TO STA.		
FEB. ROAD DIST. NO.		ILLINOIS	FED. AID PROJECT	
70		80		

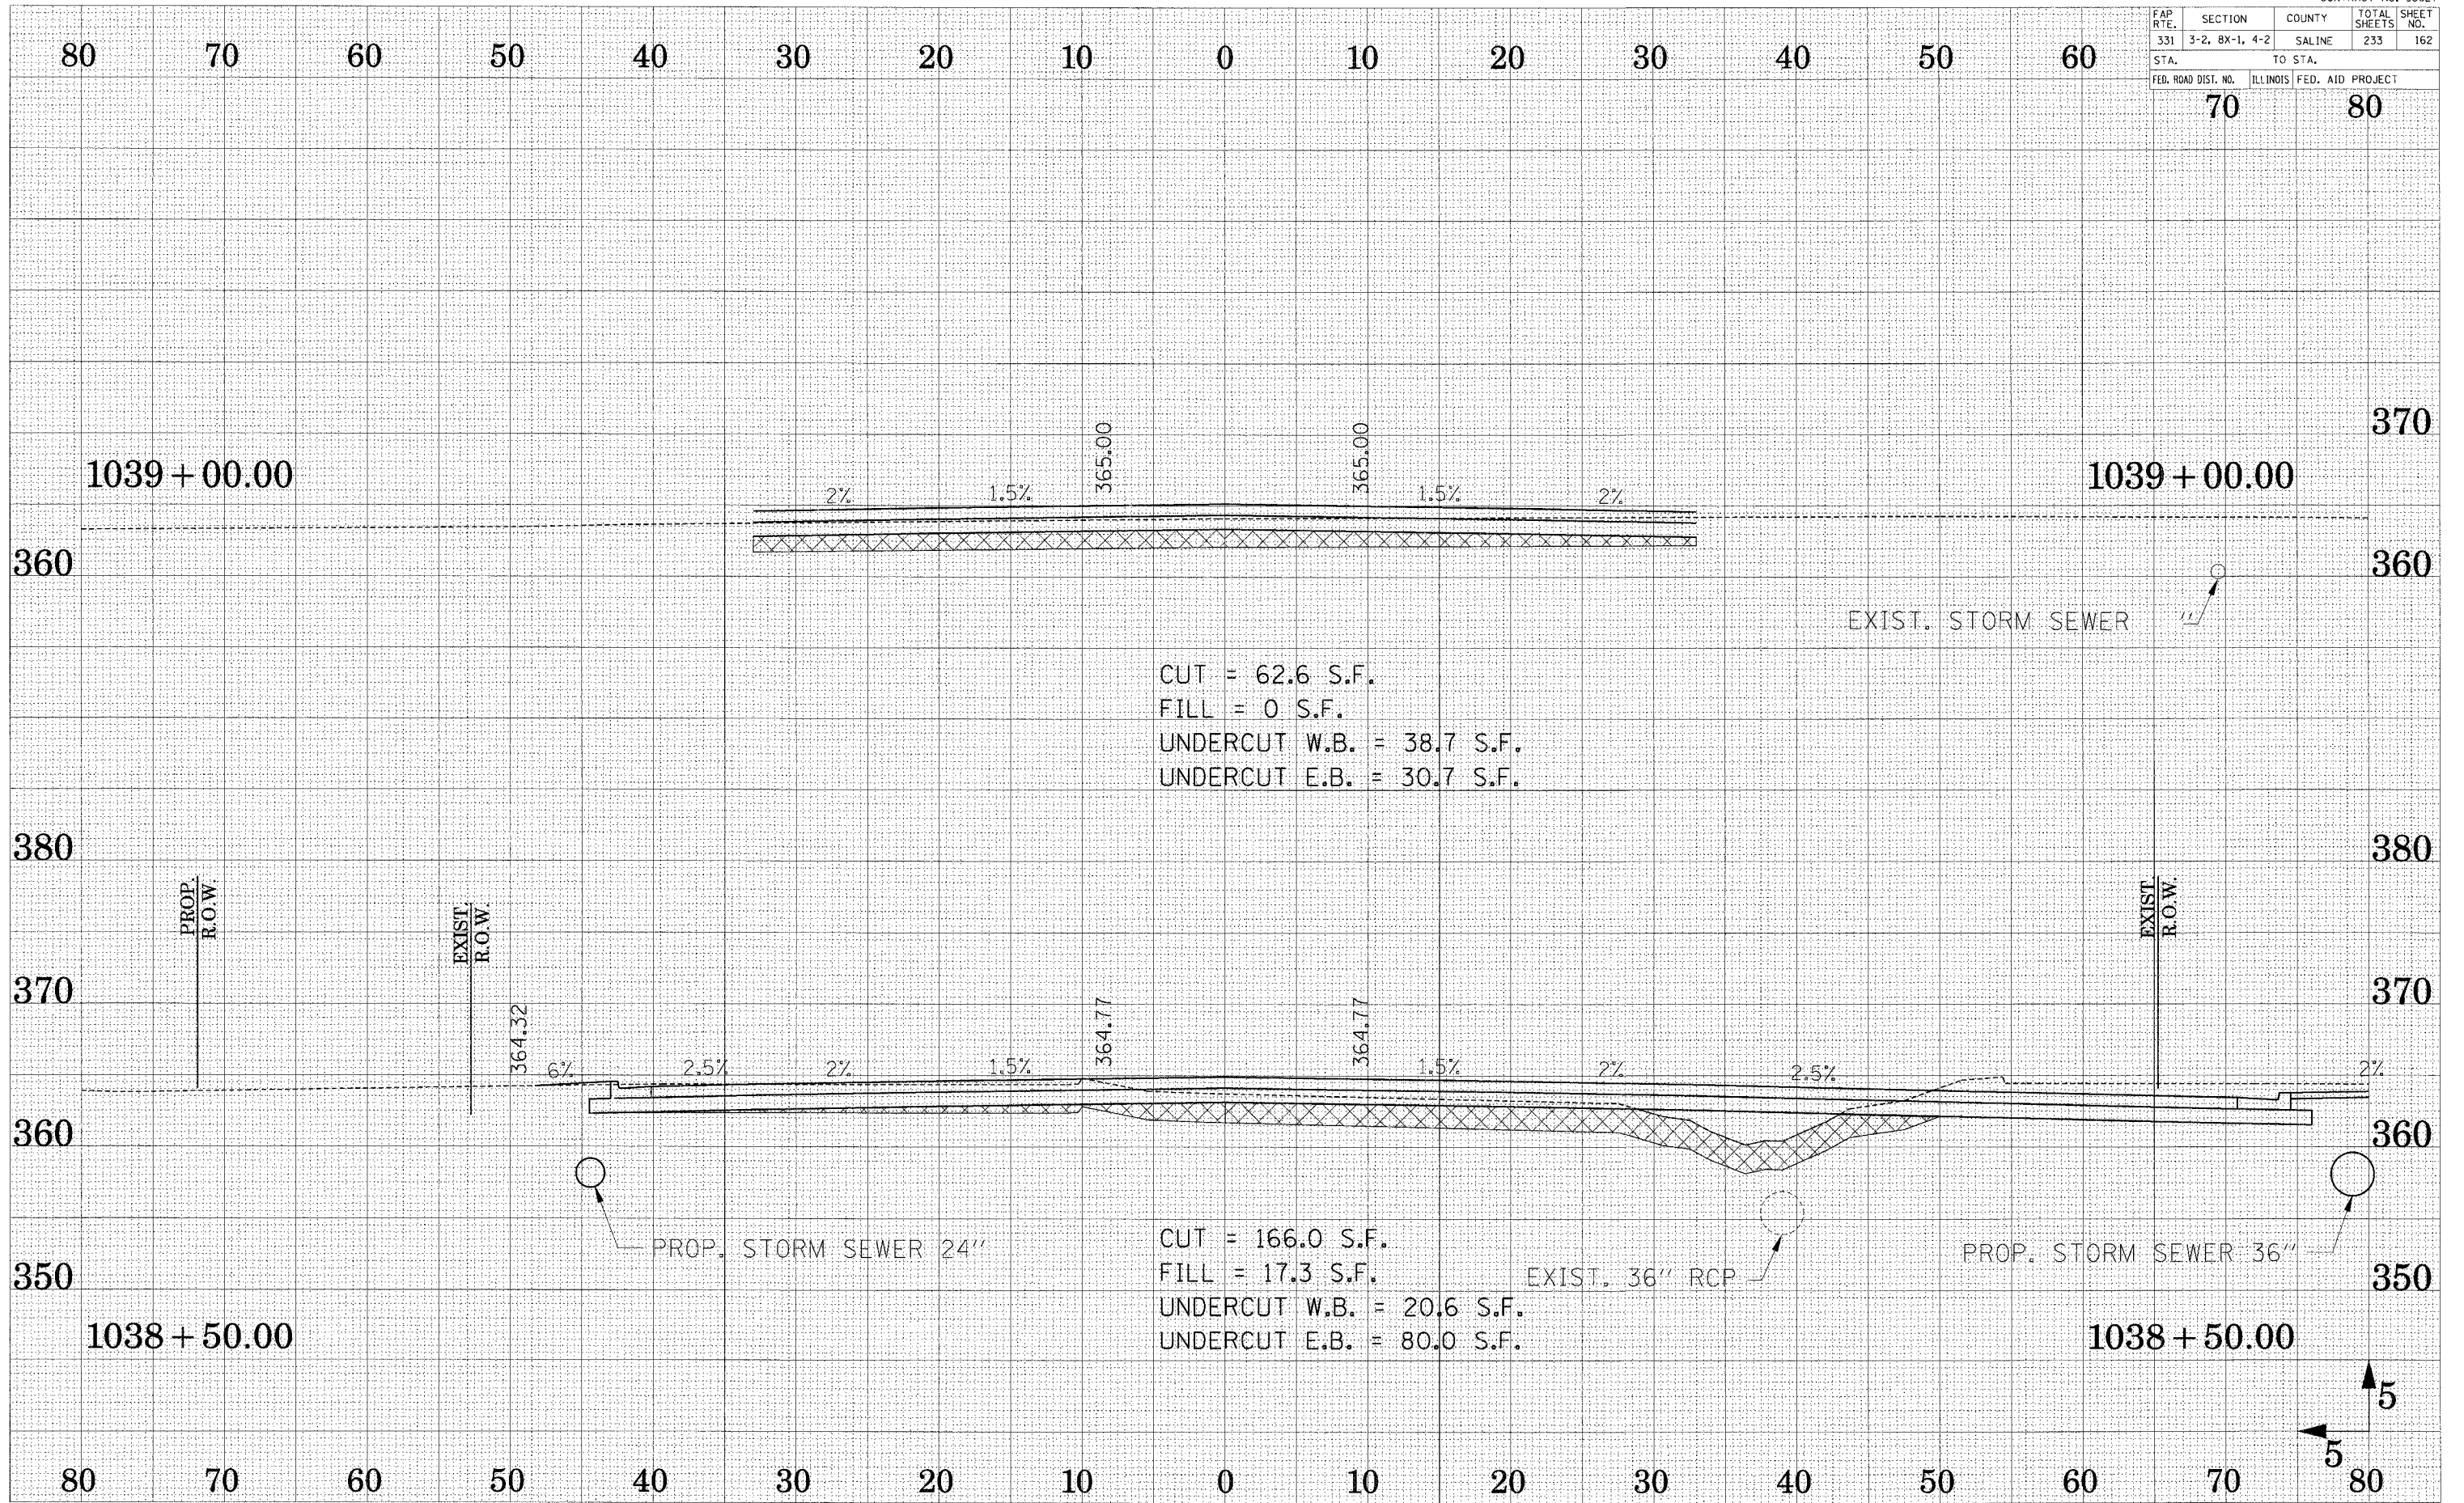

SUBMITTED
SURVEY
PLOTTED
NOTE BOOK
TEMPLATE
AREAS CHECKED

SUBMITTED
SURVEY
PLOTTED
NOTE BOOK
TEMPLATE
AREAS CHECKED