


FAP R.T.E.	SECTION	COUNTY	TOTAL SHEETS	SHEET NO.
331	3-2, 8X-1, 4-2	SALINE	233	163
STA.		TO STA.		
FED. ROAD DIST. NO. ILLINOIS FED. AID PROJECT				

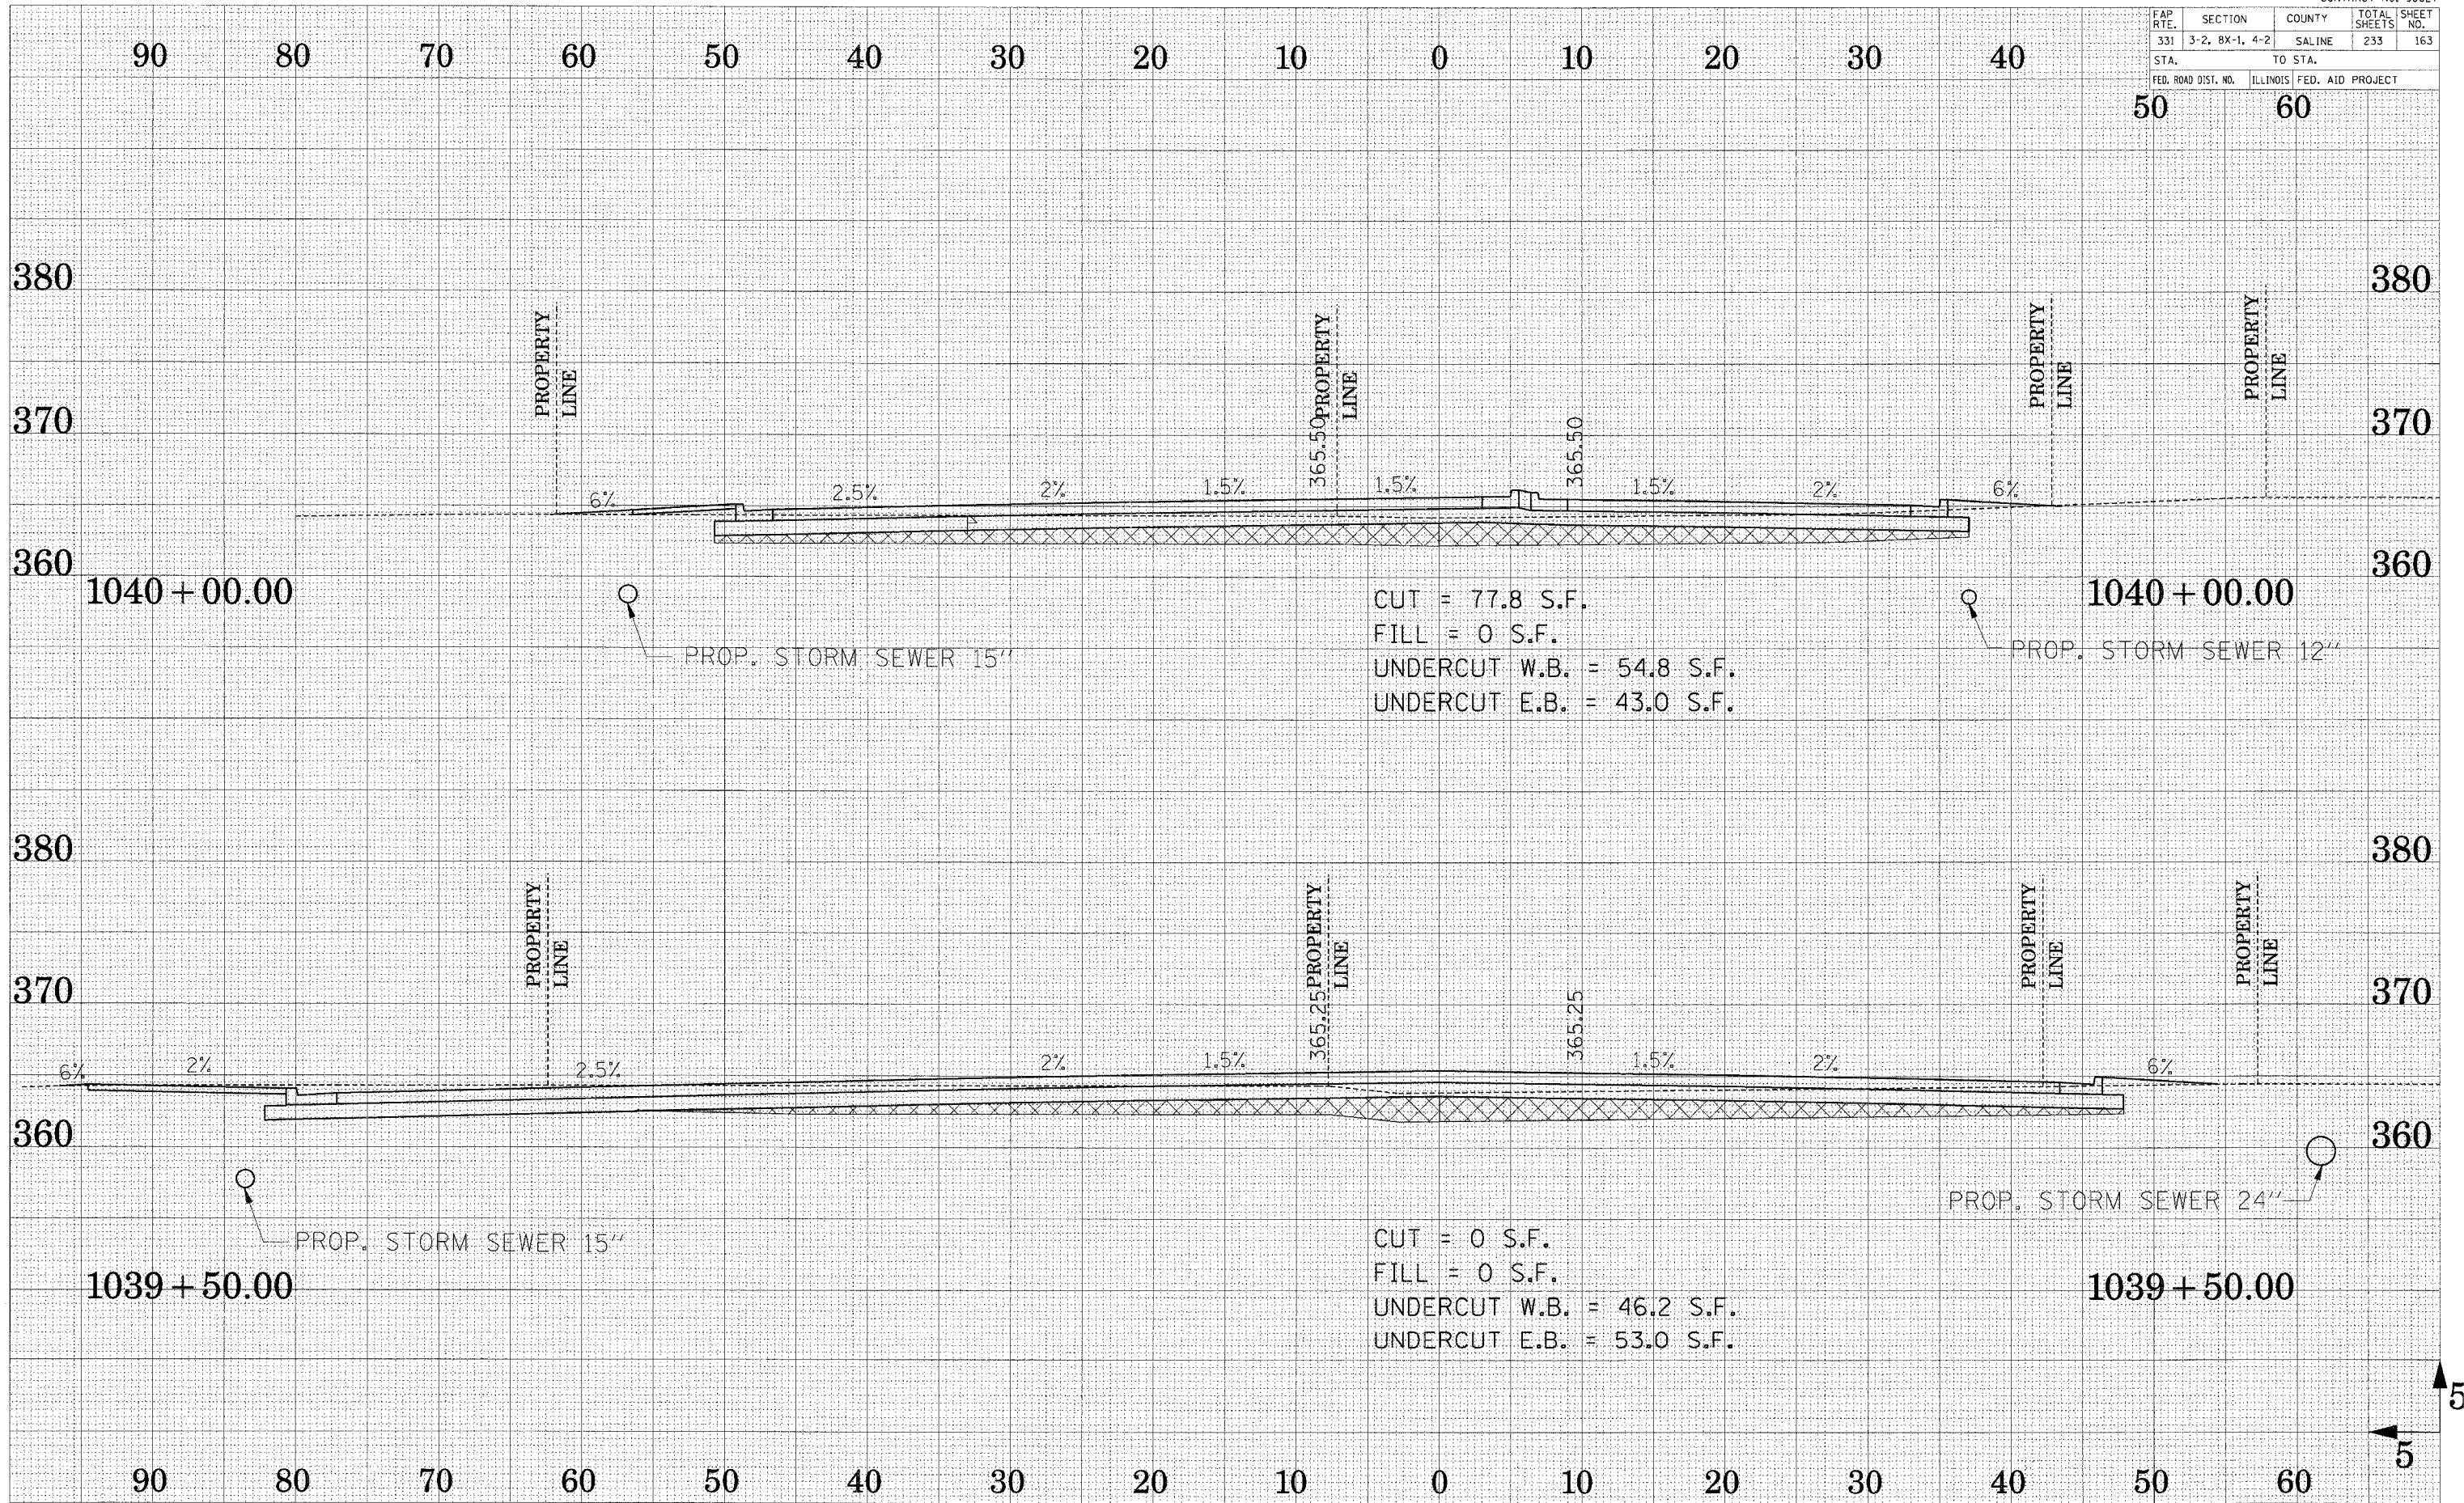

SUBMITTED SURVEY PLOTTED TEMPLATE AREAS CHECKED

SUBMITTED SURVEY PLOTTED TEMPLATE AREAS CHECKED