


FAP RTE.	SECTION	COUNTY	TOTAL SHEETS	SHEET NO.
331	3-2, 8X-1, 4-2	SALINE	233	171
STA.		TO STA.		
FED. ROAD DIST. NO.		ILLINOIS FED. AID PROJECT		

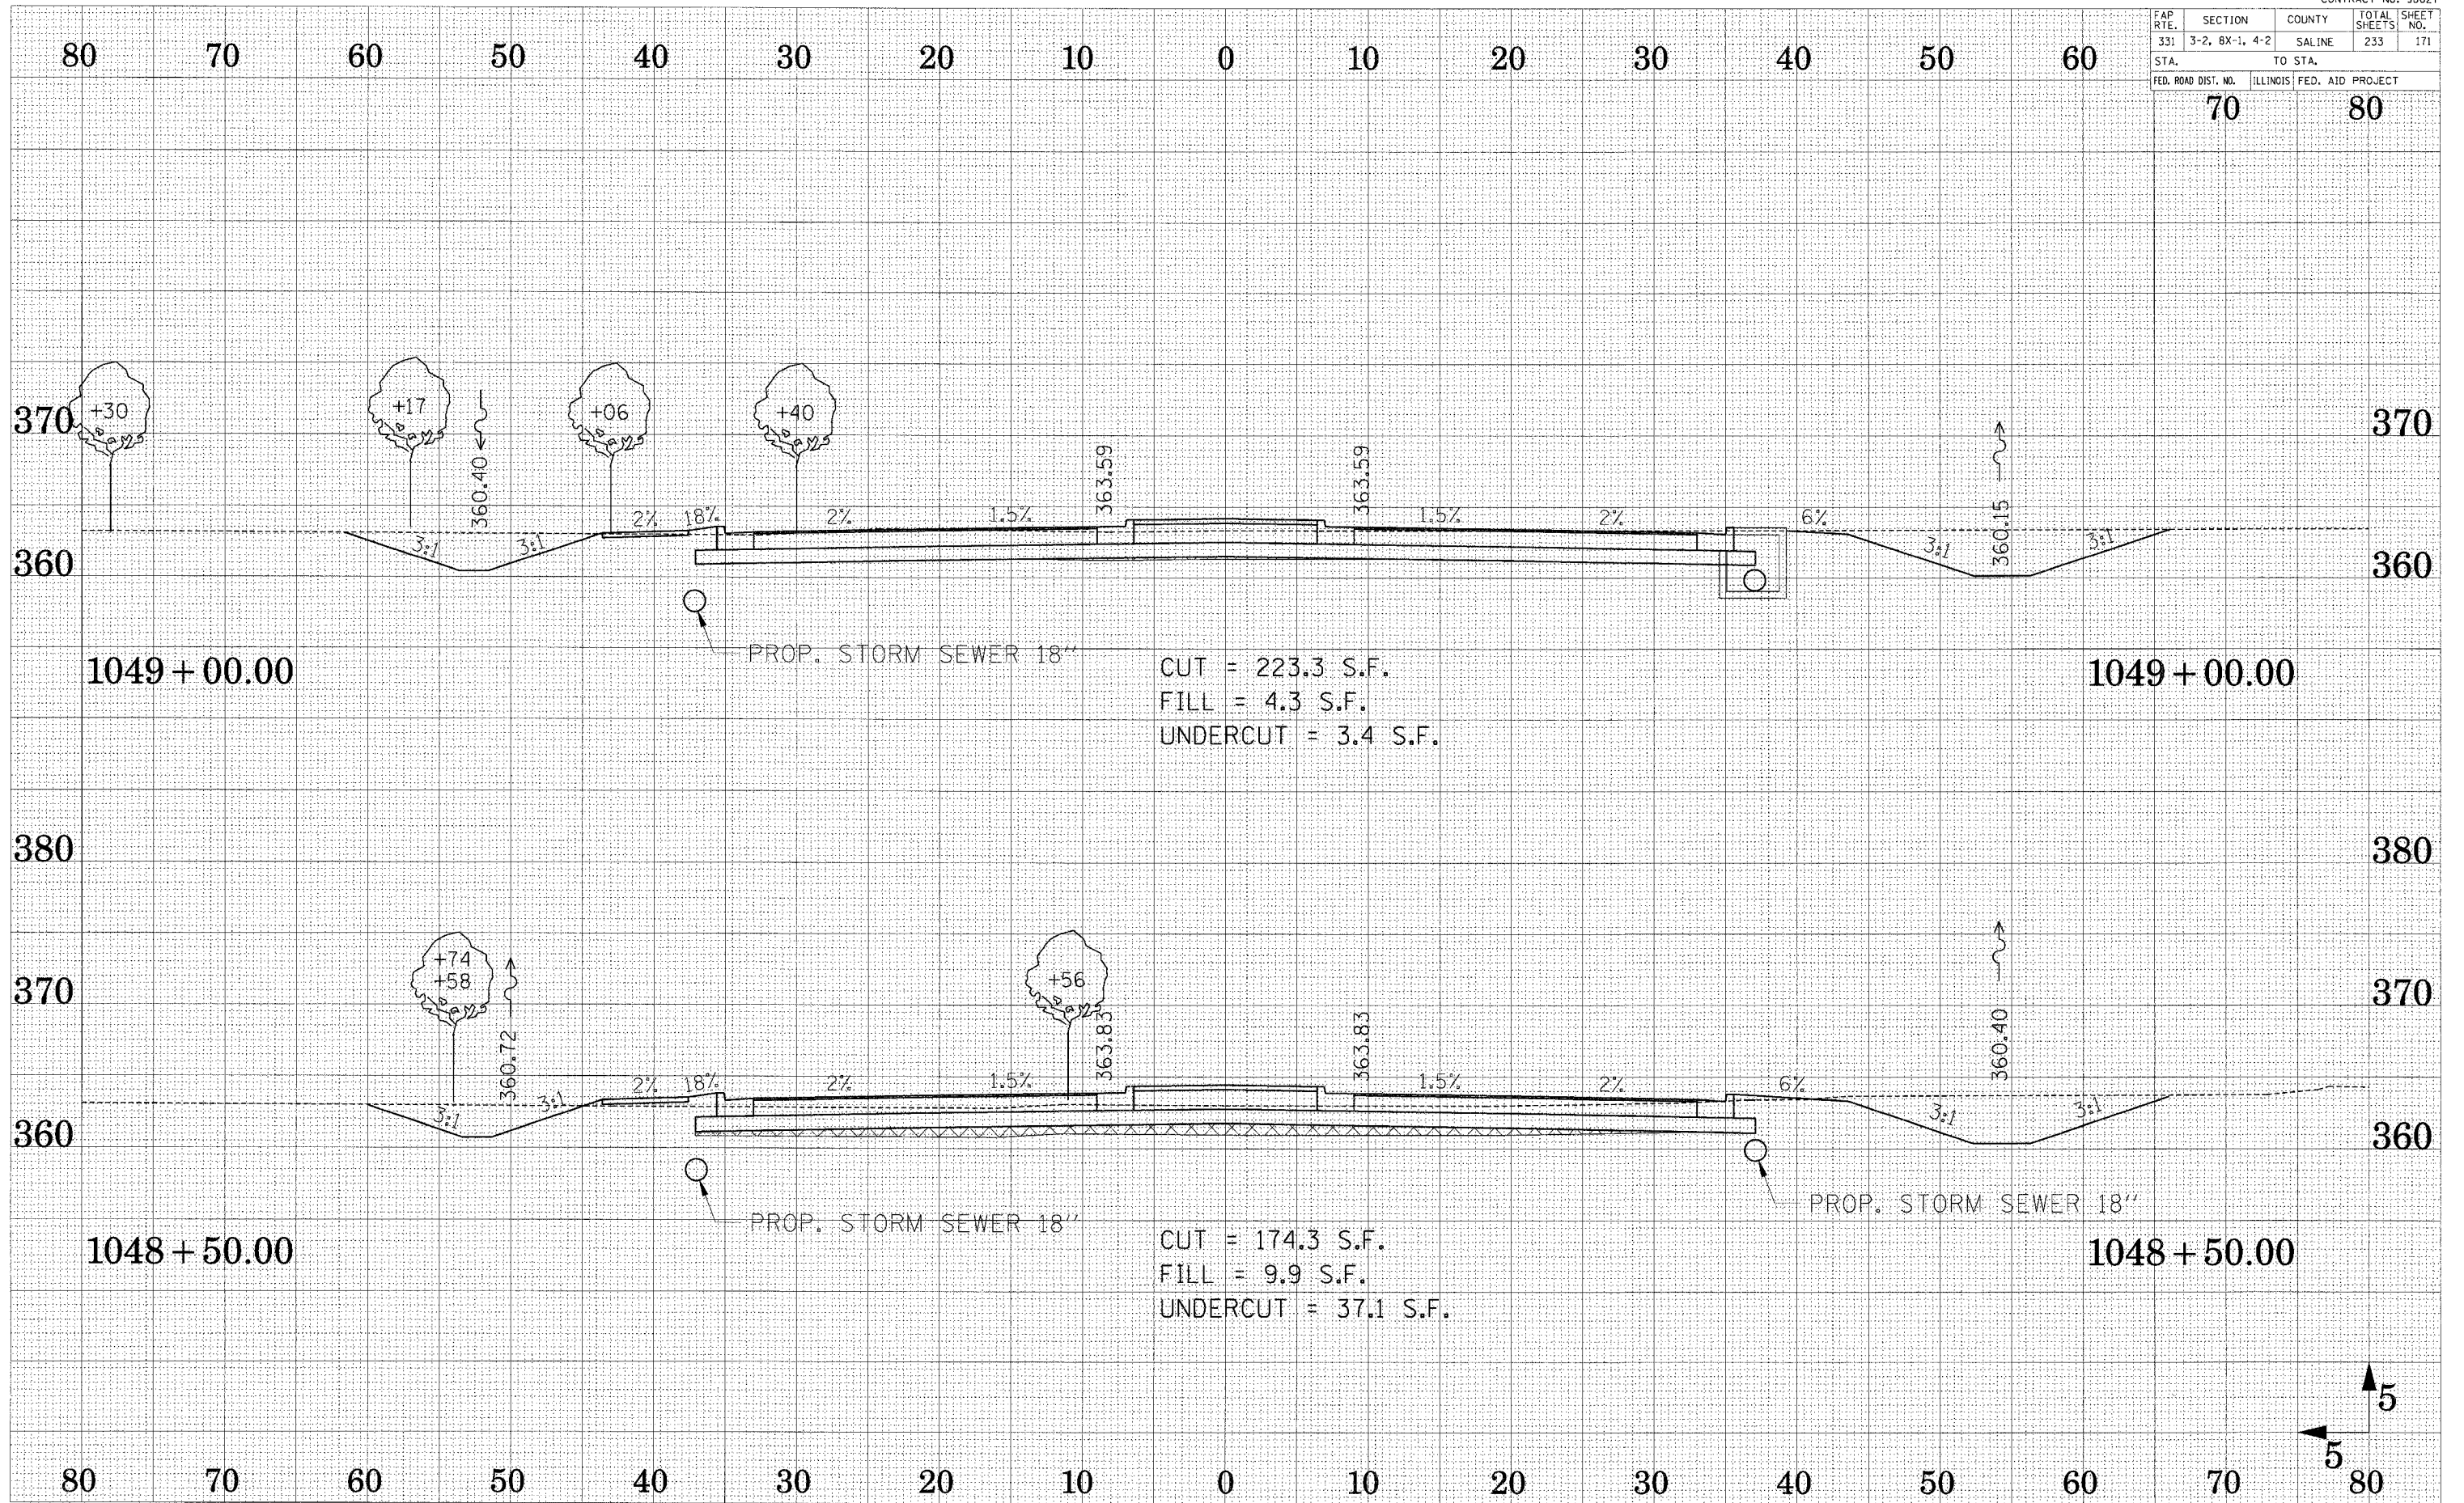

1049 + 00.00

1049 + 00.00

1048 + 50.00

1048 + 50.00

PROP. STORM SEWER 18"

CUT = 223.3 S.F.
 FILL = 4.3 S.F.
 UNDERCUT = 3.4 S.F.

PROP. STORM SEWER 18"

CUT = 174.3 S.F.
 FILL = 9.9 S.F.
 UNDERCUT = 37.1 S.F.

SURVEY NO. _____
 CHECKED BY _____
 DATE _____
 DRAWN BY _____
 DATE _____

SURVEY NO. _____
 CHECKED BY _____
 DATE _____
 DRAWN BY _____
 DATE _____