


FAP R.T.E.	SECTION	COUNTY	TOTAL SHEETS	SHEET NO.
331	3-2, 8X-1, 4-2	SALINE	233	173
STA.		TO STA.		
FED. ROAD DIST. NO.		ILLINOIS		FED. AID PROJECT

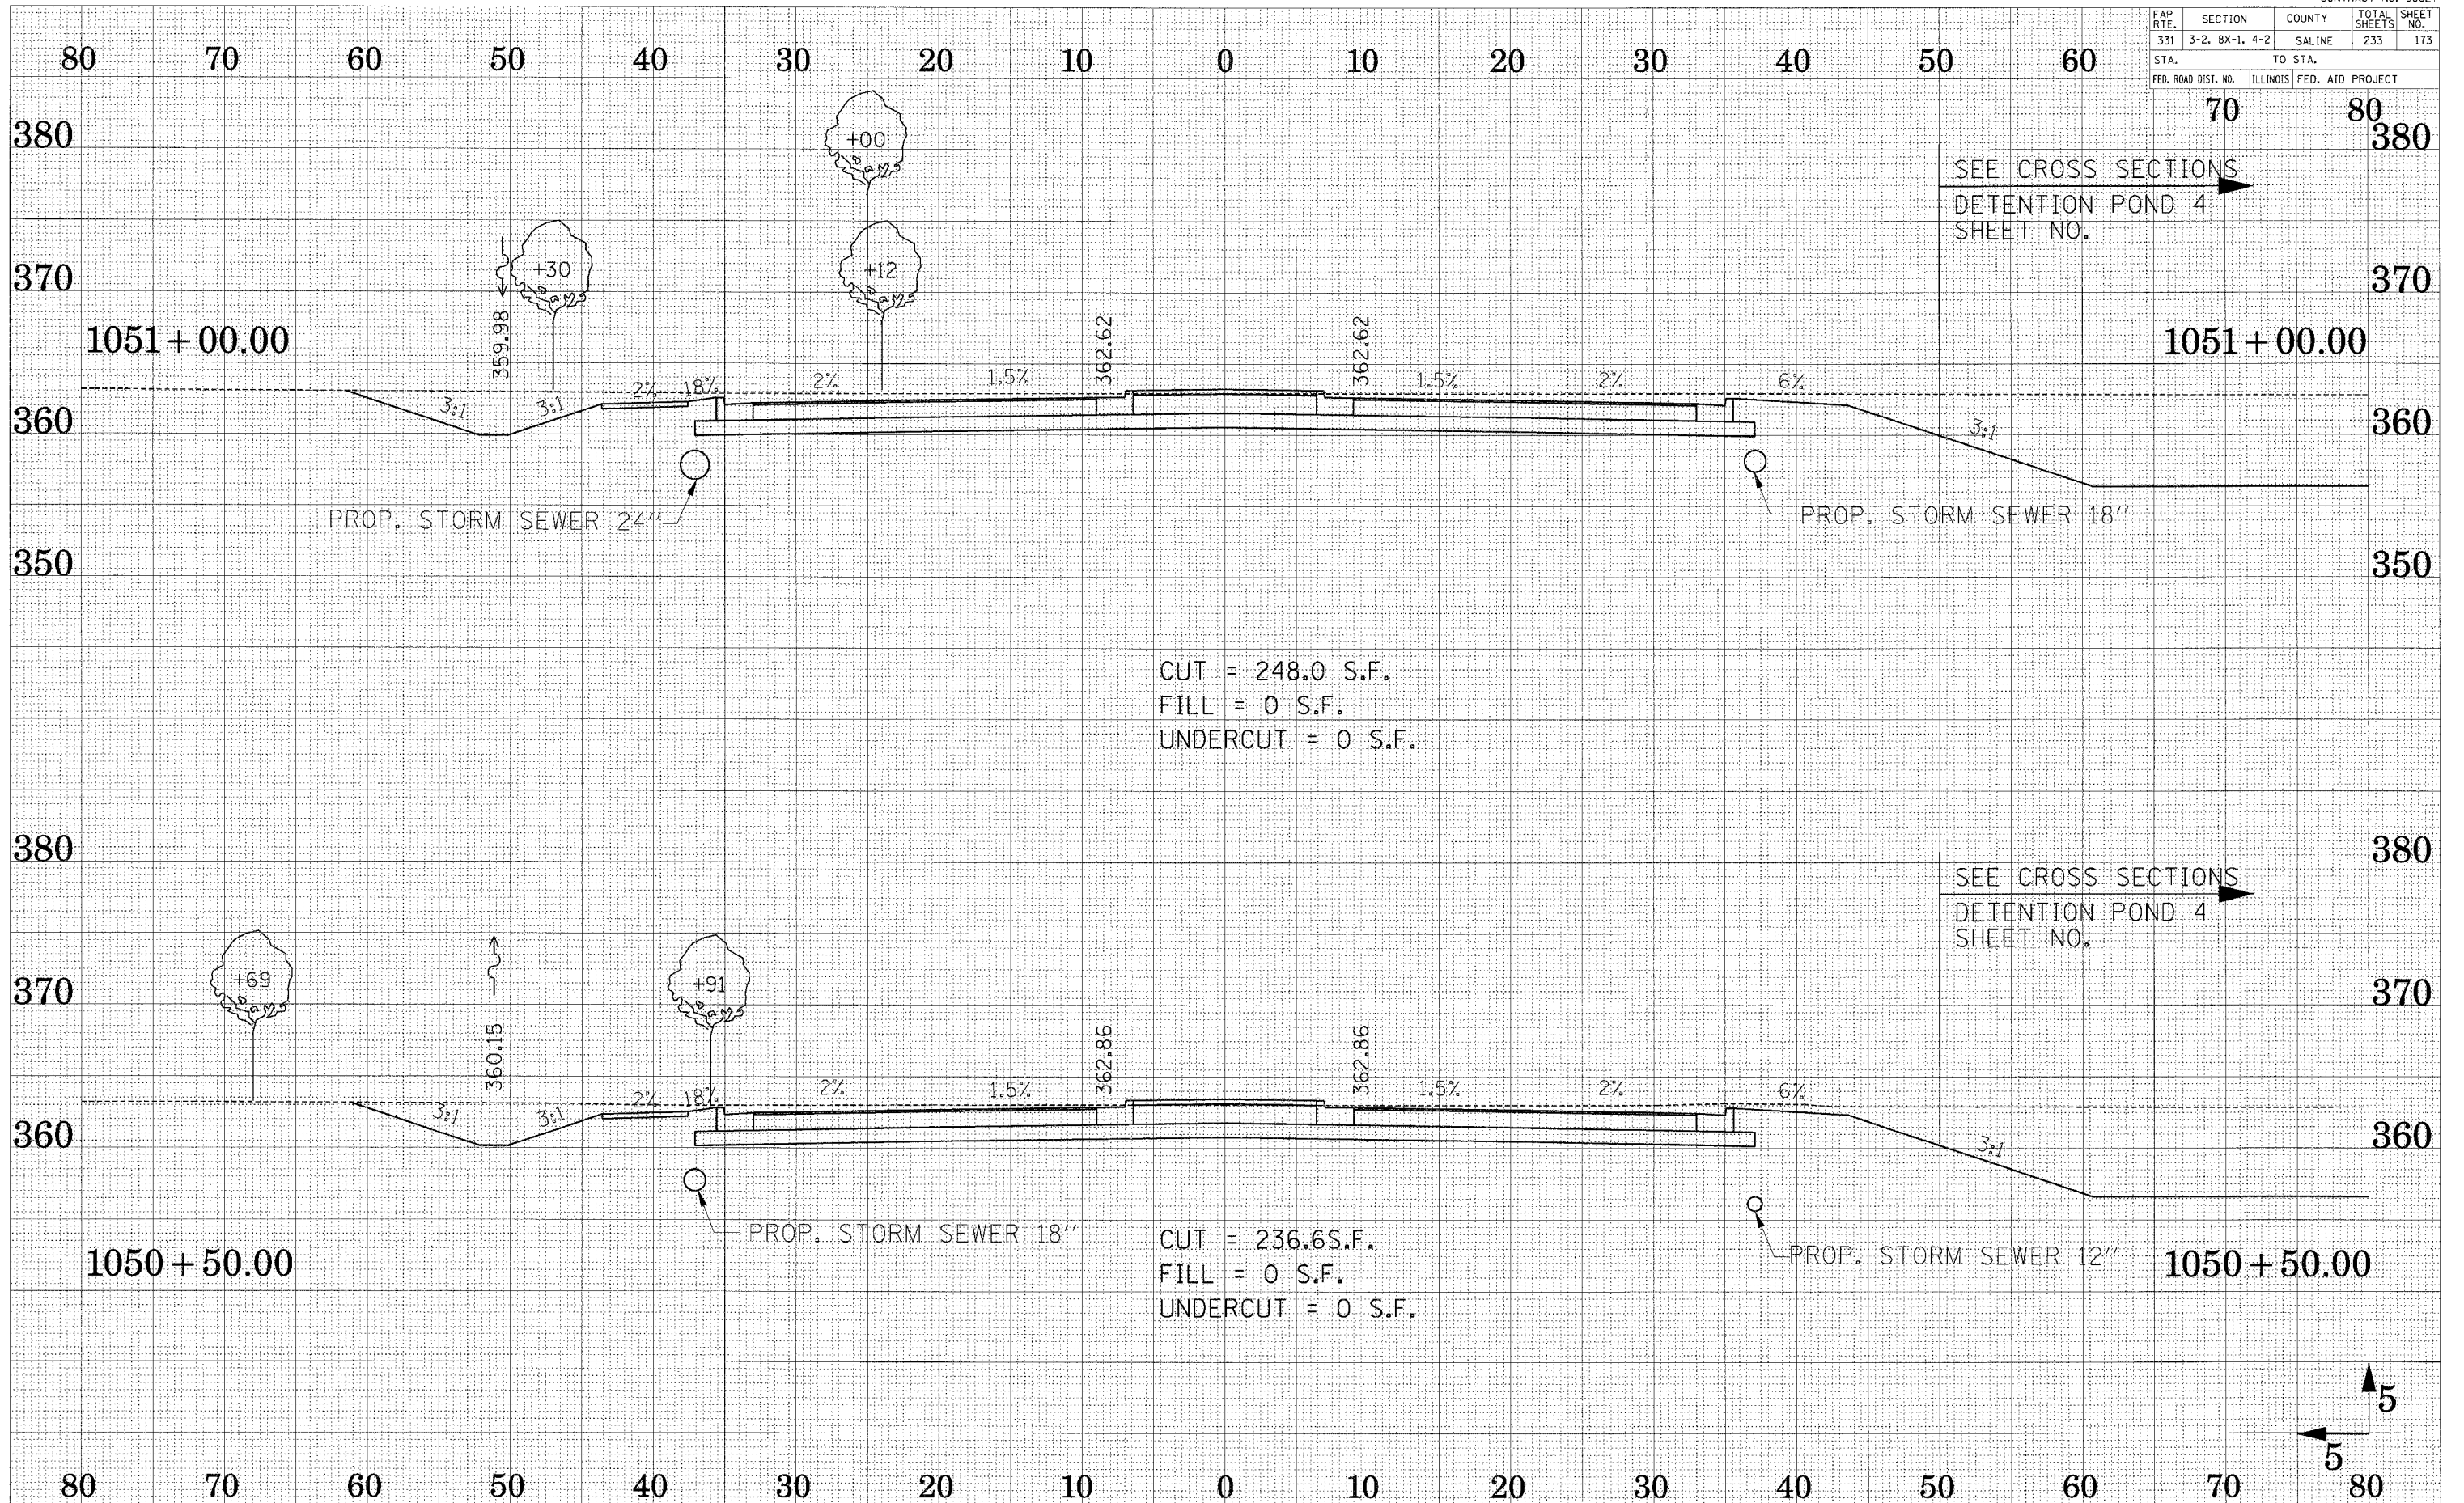


SEE CROSS SECTIONS
DETENTION POND 4
SHEET NO. →

SEE CROSS SECTIONS
DETENTION POND 4
SHEET NO. →

CUT = 248.0 S.F.
FILL = 0 S.F.
UNDERCUT = 0 S.F.

CUT = 236.6 S.F.
FILL = 0 S.F.
UNDERCUT = 0 S.F.

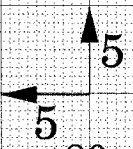

SURVEYED
 PLOTTED
 TEMPLATE
 AREAS
 CHECKED

SURVEYED
 PLOTTED
 TEMPLATE
 AREAS
 CHECKED