


FAP R.T.E.	SECTION	COUNTY	TOTAL SHEETS	SHEET NO.
331	3-2, 8X-1, 4-2	SALINE	233	176
STA.		TO STA.		
FED. ROAD DIST. NO.		ILLINOIS FED. AID PROJECT		

70 80

SURVEYED
 PLOTTED
 NOTE BOOK
 AREAS
 CHECKED

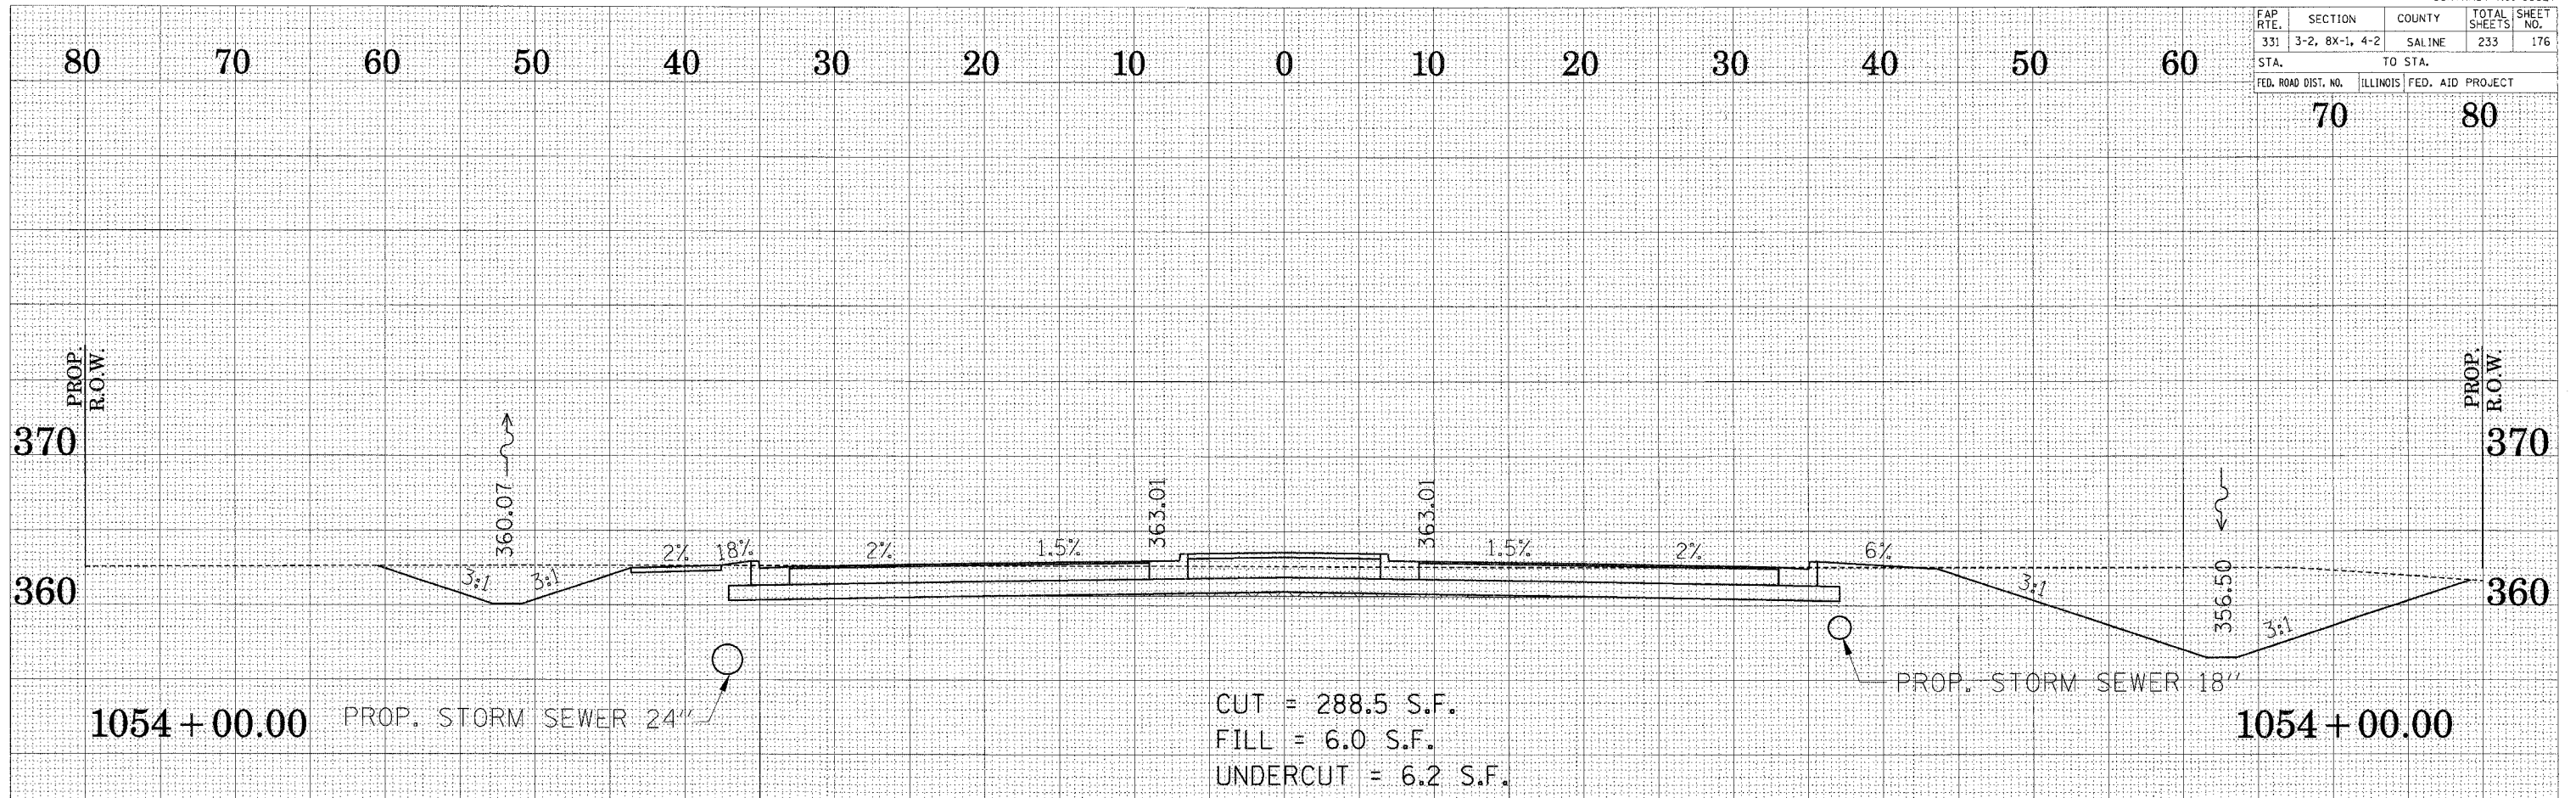

SURVEYED
 PLOTTED
 NOTE BOOK
 AREAS
 CHECKED

